




LOWER GROUND FLOOR PLAN

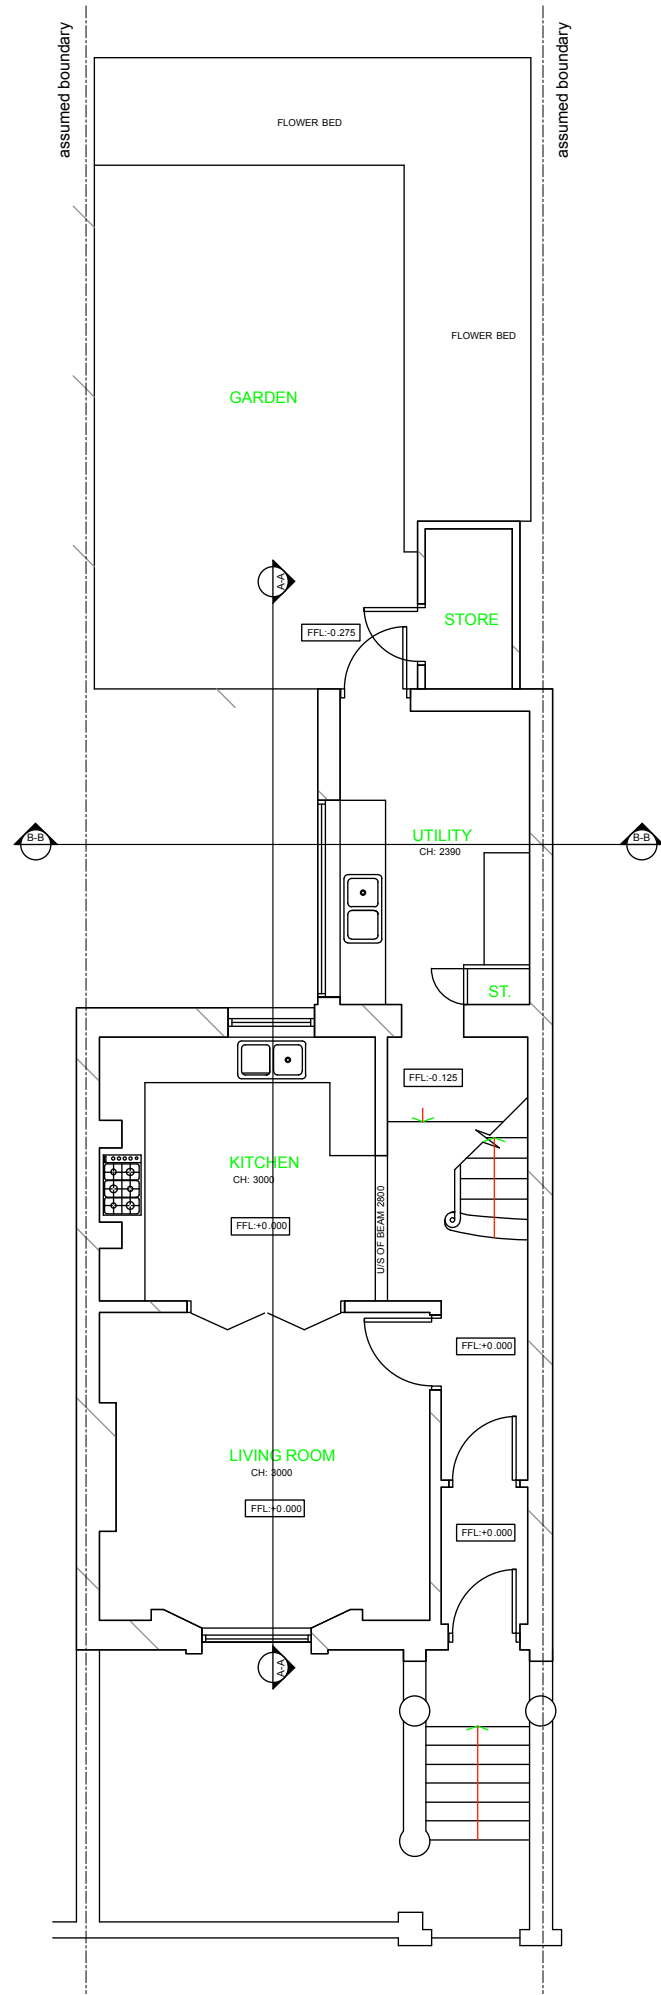

RAISED GROUND FLOOR PLAN

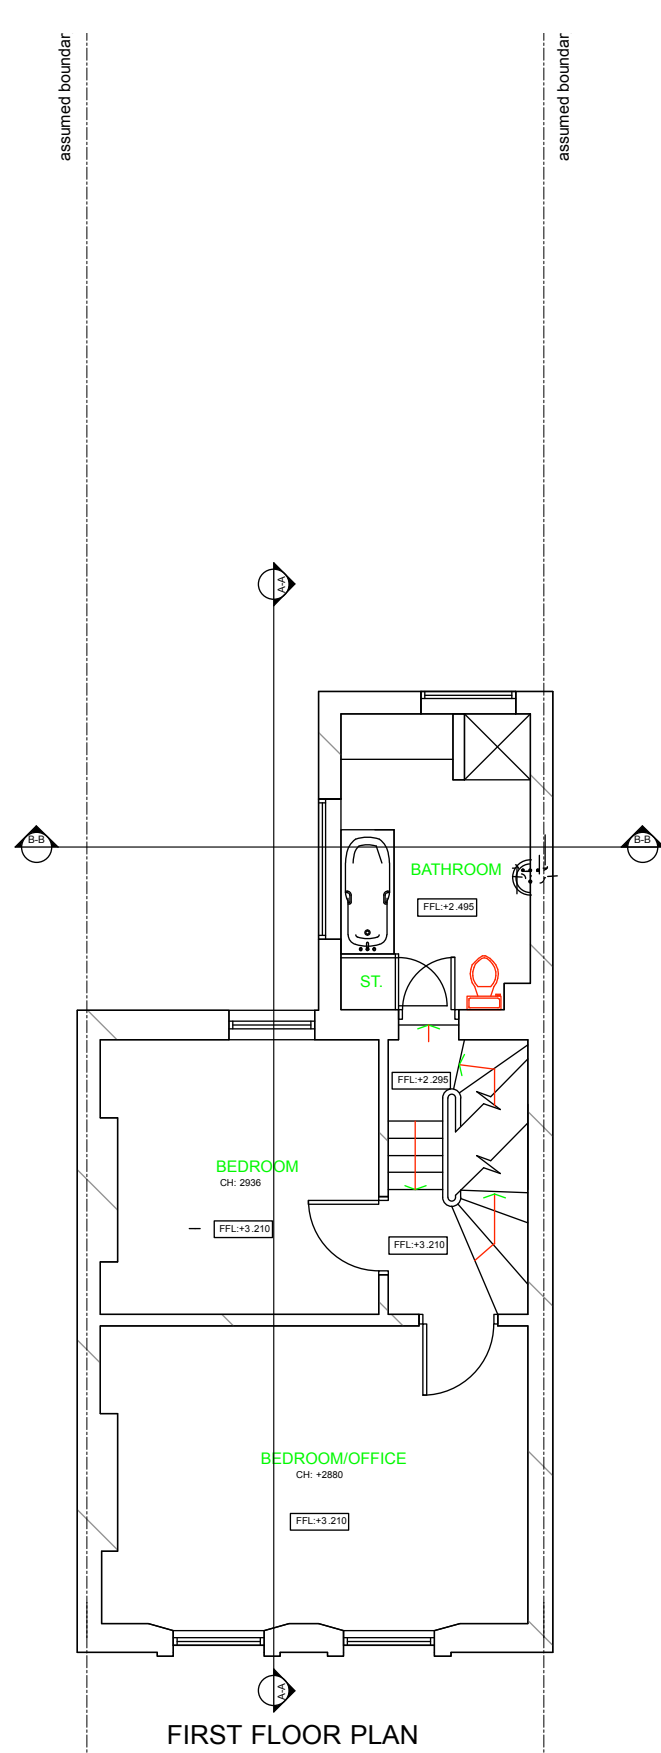

FIRST FLOOR PLAN

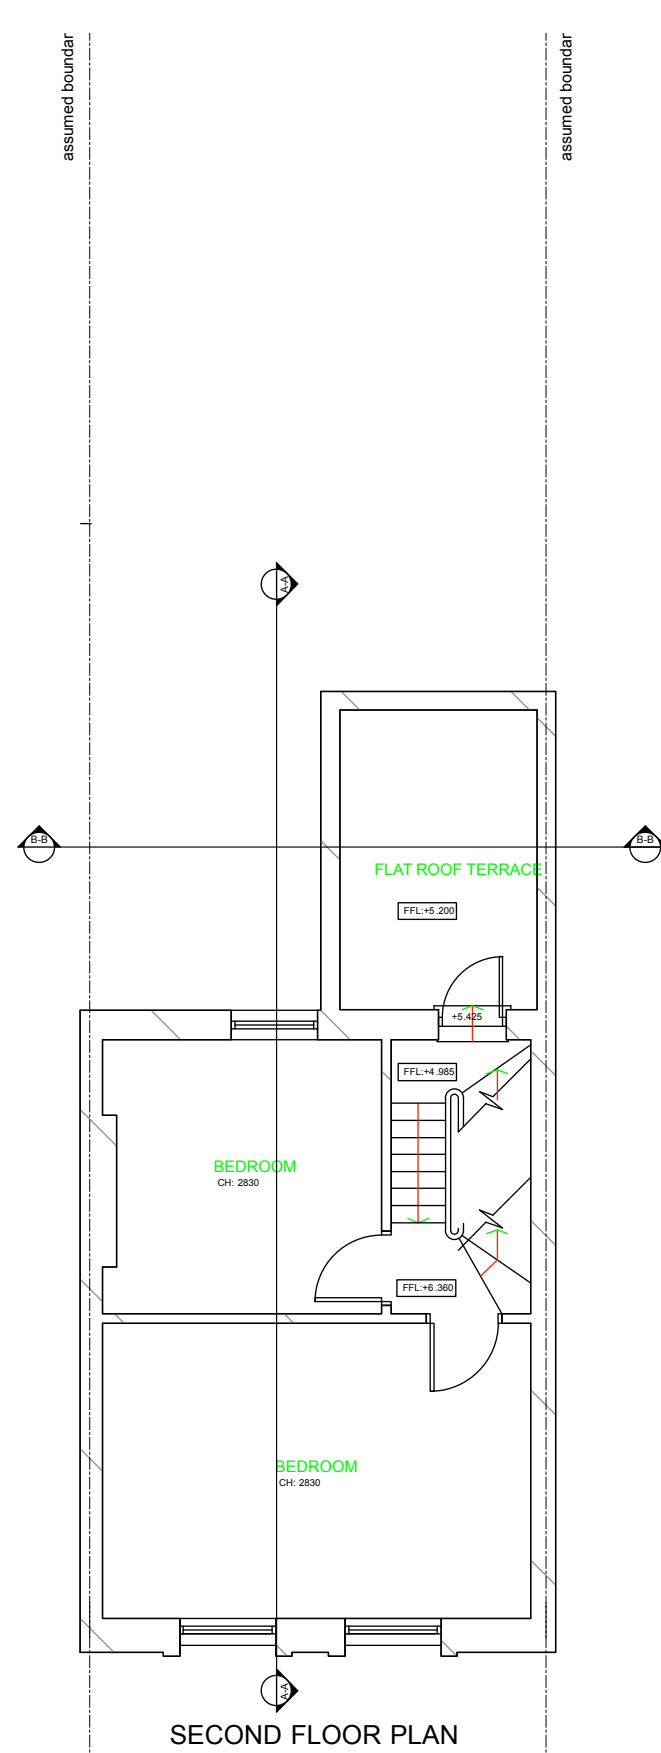

SECOND FLOOR PLAN

McAlisterGill Ltd

113.101PL/

Existing Plans

Issue Notes

Date

McAlisterGill

Drawn By  
Scale  
Status

RG  
1:100  
Planning