


PROPOSED ROUTING OF  
S.S. FLUE

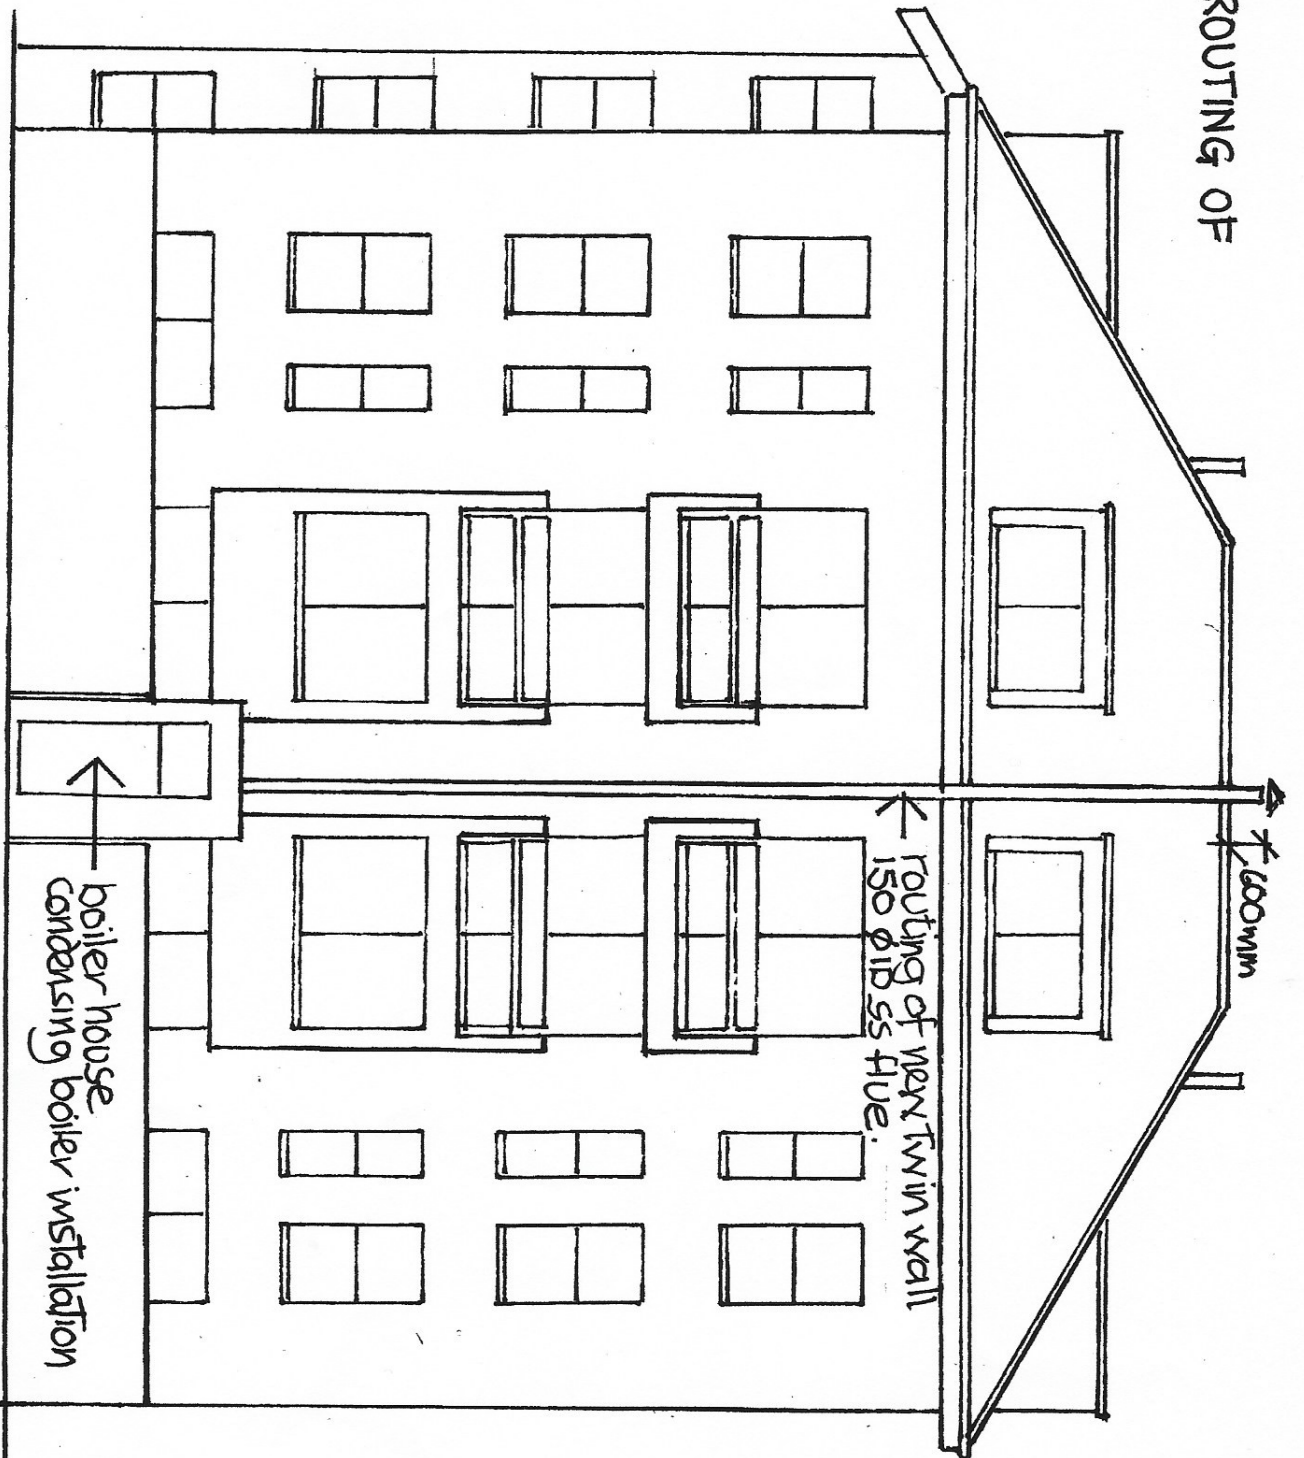

Rear Elevation Scale 1:100  
(Showing proposed routing of flue)

GABRIELLE COURT SK1  
1-3 LANCASTER GROVE NW3