



EXISTING GROUND FLOOR PLAN.
1:50

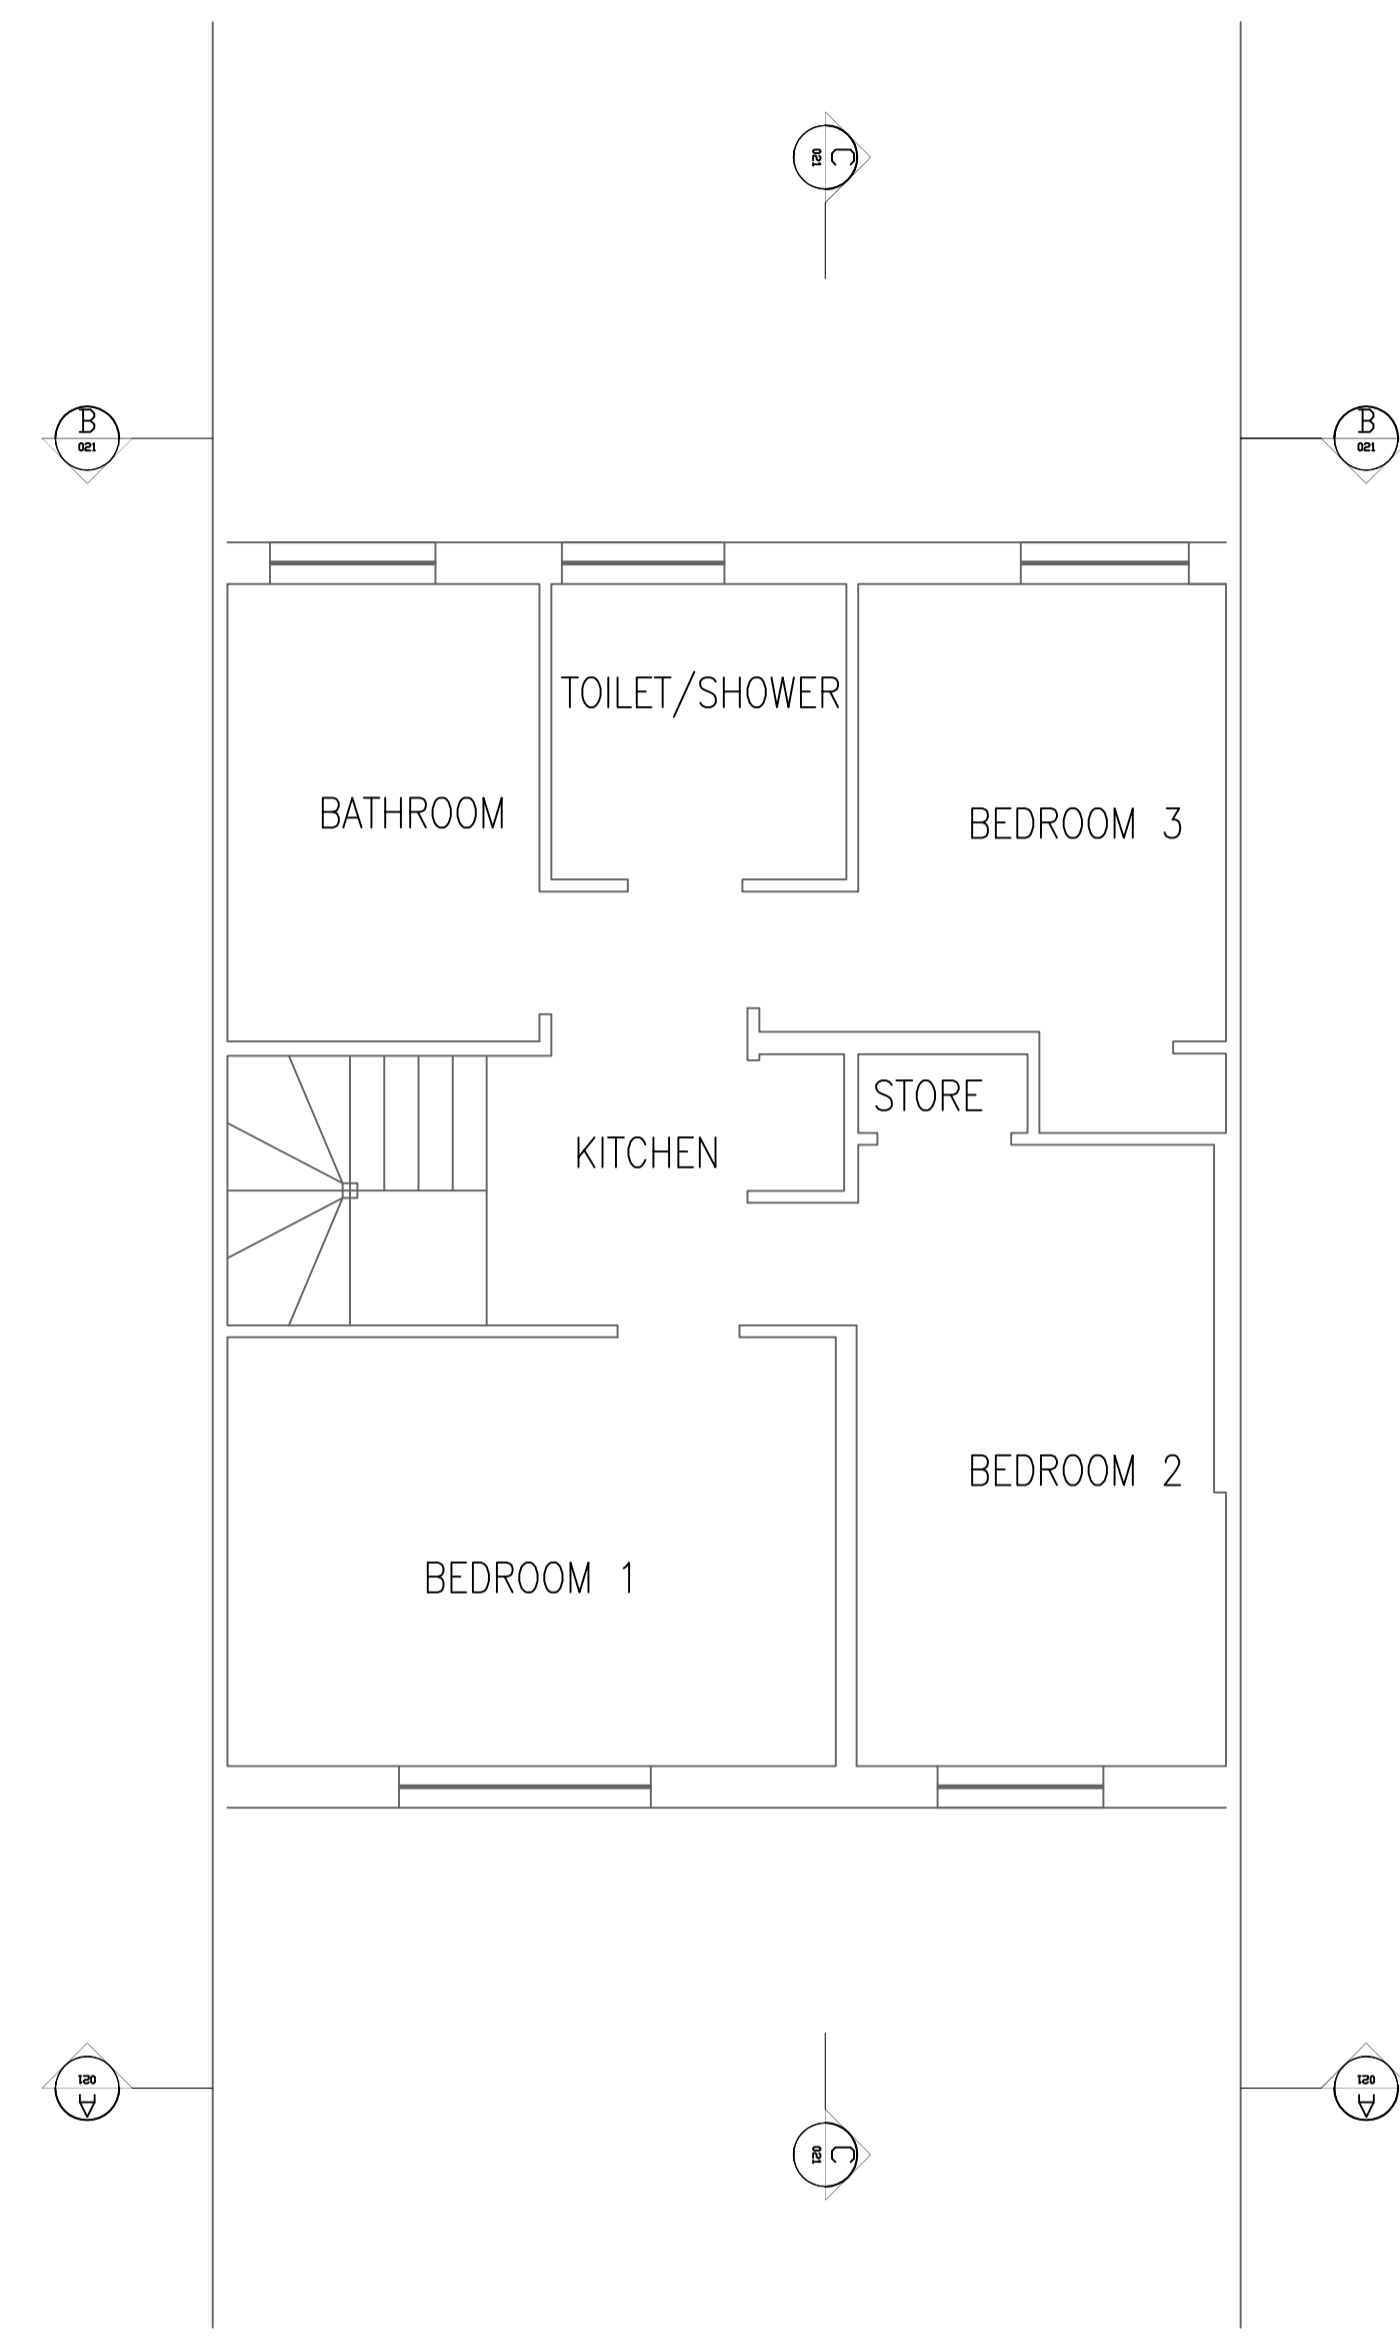


EXISTING FIRST FLOOR PLAN.
1:50

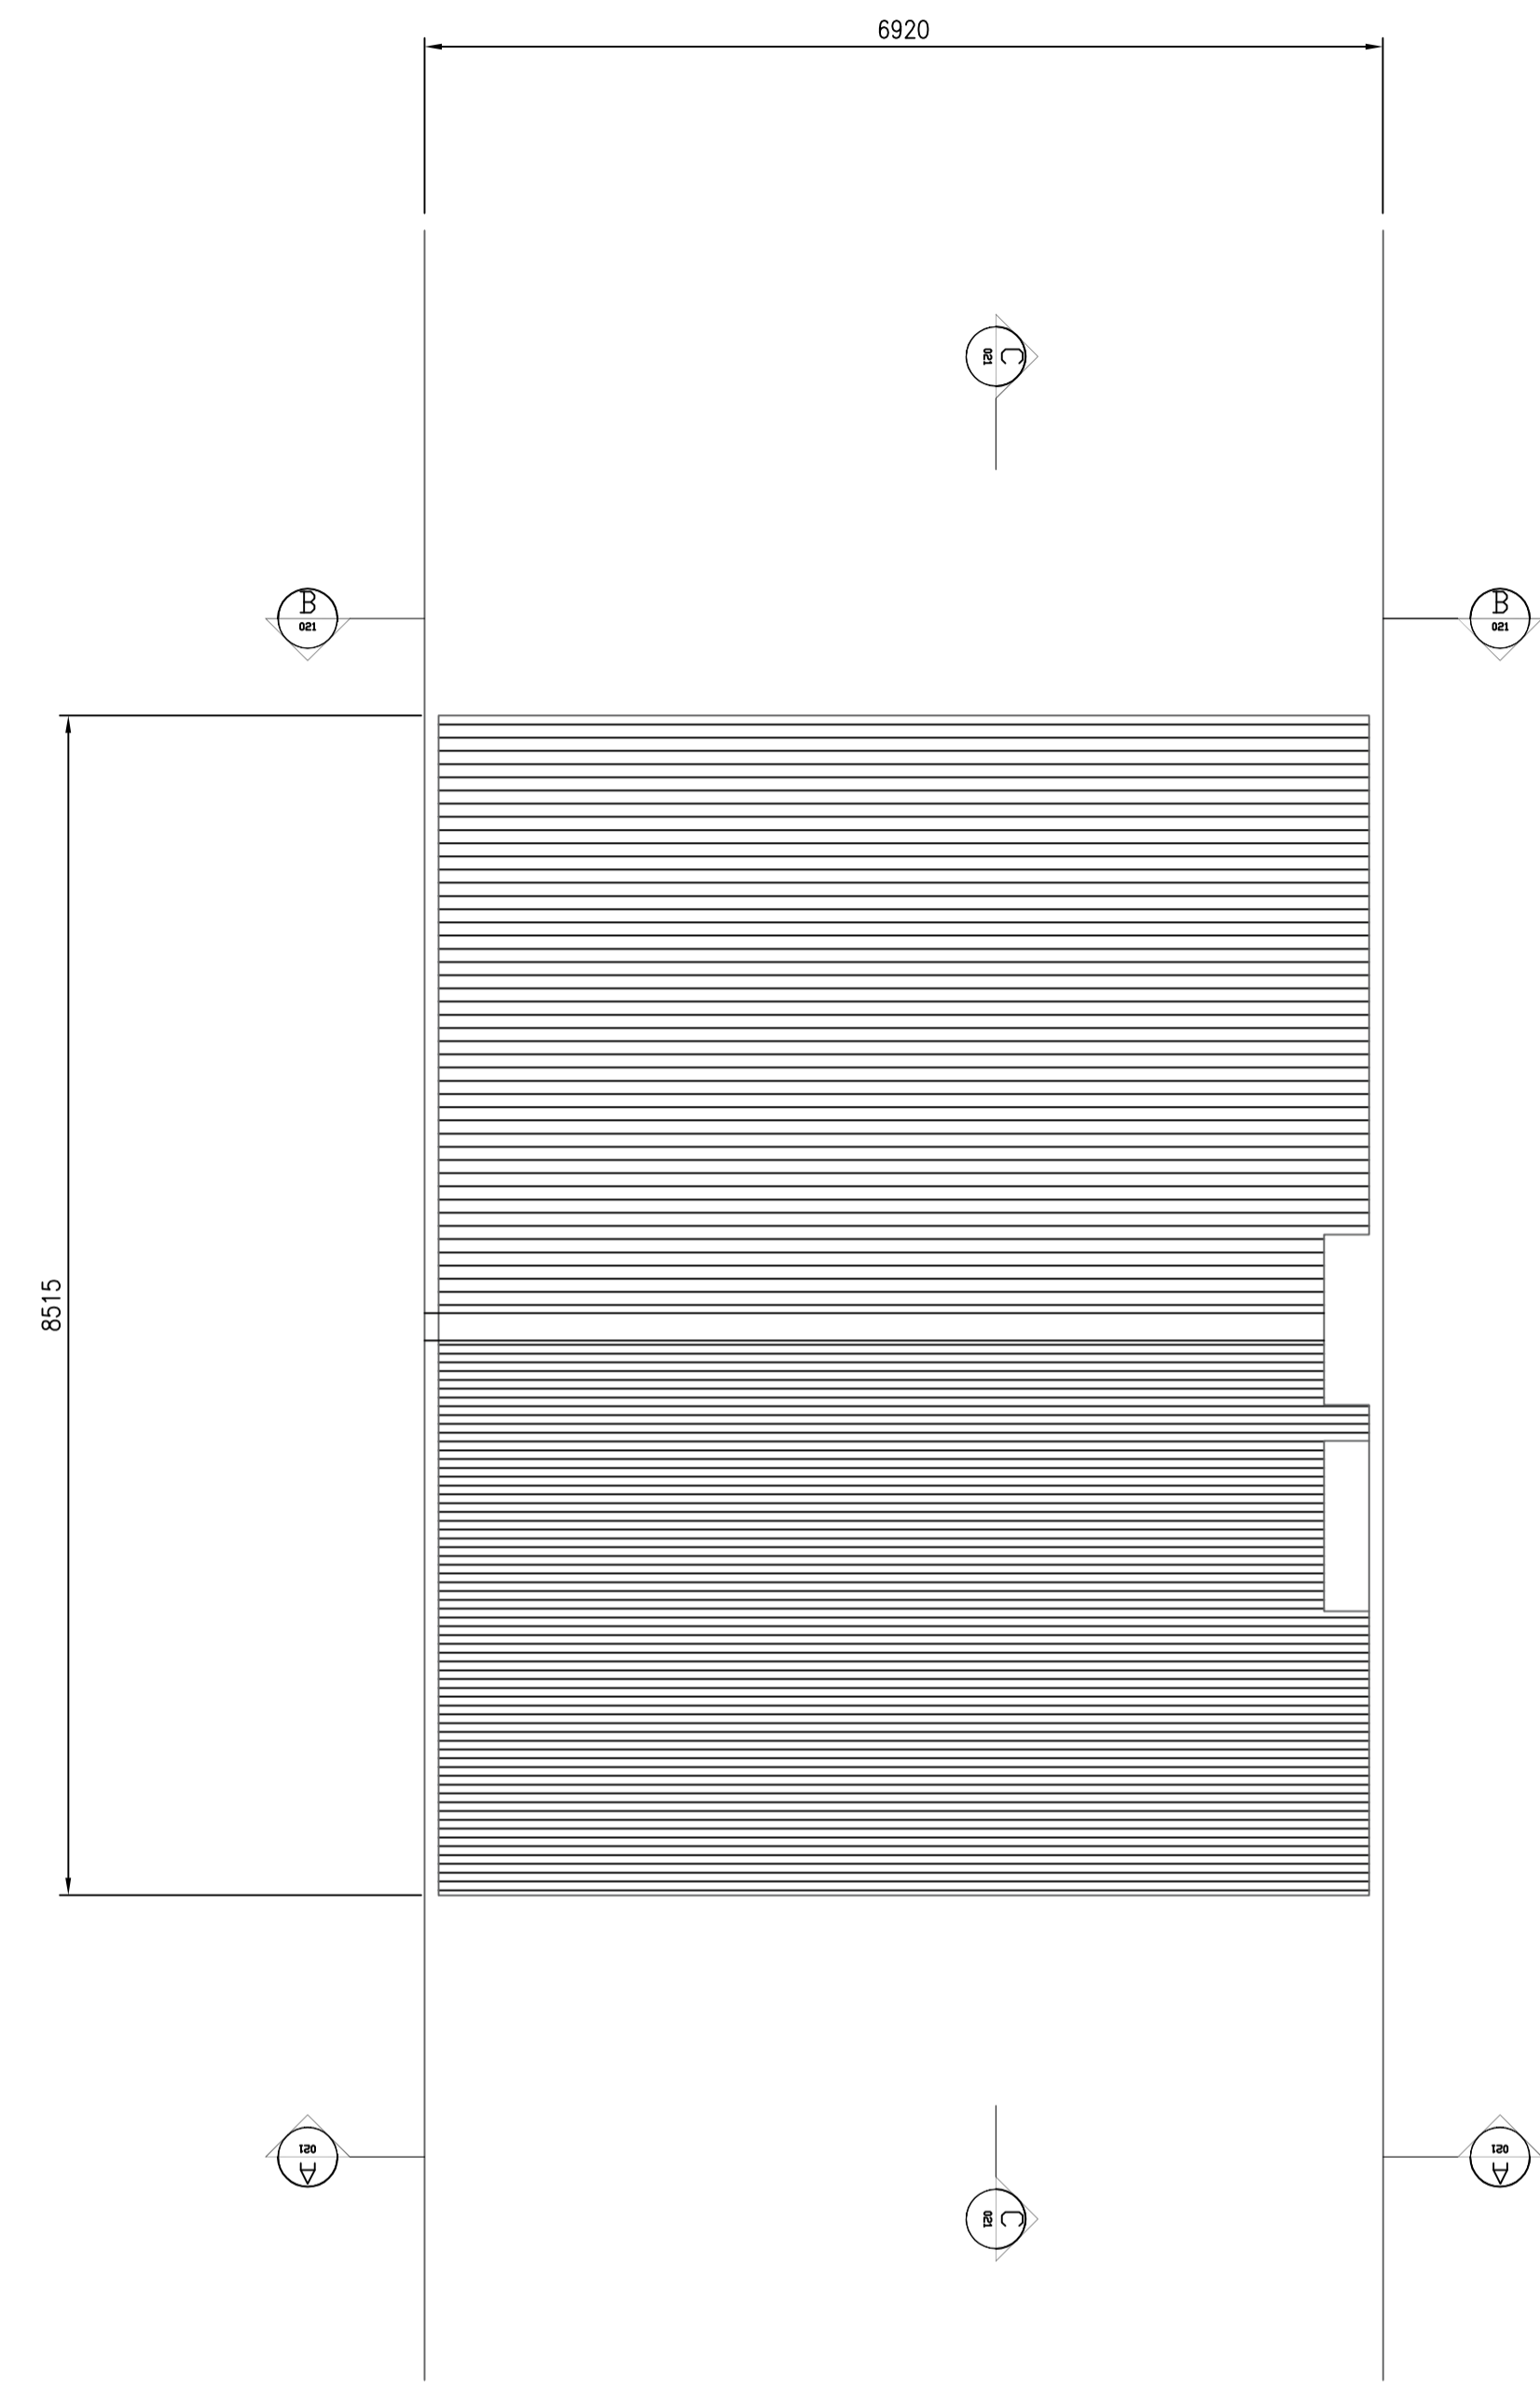

EXISTING ROOF PLAN.
1:50

NOTES:
1. ALL DIMENSIONS ARE IN MILLIMETRES UNLESS NOTED OTHERWISE.

Rev	Purpose of Issue	Date	Authorised
A01	BUILDING CONTROL APPROVAL	9.9.18	CC

 RICHARD JAMIE CONSULTING CIVIL AND STRUCTURAL ENGINEERING		
Client		
MISS LOW		
Project		
7 DOBSON CLOSE NW6 4RS		
Title		
LOFT CONVERSION EXISTING FLOOR PLANS		
Scale	Designed	Approved
AS SHOWN.	JL	CC
Drawn	Checked	Date
JL	CC	09/09/2018
Drawing Number	Rev	
7 DOBSON-ARC-0020	A01	

