



FLOOR SPECIFICATION
(SAMPLES OF ALL FLOORING TO BE APPROVED PRIOR TO PROCUREMENT)

TOILET TERRAZZO TILE




TERRAZZO TILE TO TOILET. REF: ECO FRIENDLY TILES, RANGE: TERRAZZO RANGE, COLOUR: VTS.M80, FINISH: NATURAL.

TIMBER PLANK FLOORING

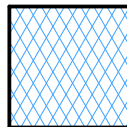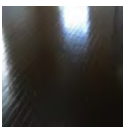

TIMBER PLANK ON SOFTWOOD TIMBER JOISTS FIXED TO EXISTING CONCRETE SUBSTRATE. REF: BROADLEAF TIMBER.

EXISTING FLOORING

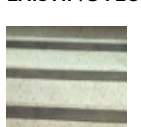


RETAIN EXISTING TERRAZZO STAIRS

BOH FLOORING





2.5MM ANTI-SLIP ALTRO DESIGNER 25 SAFETY FLOORING CONFORMING TO BS 3261; PART 1: 1973 LAID WITH ALTROFIX 15 ON LATEX SCREED. FLOORING TO BE COMPLETE WITH CURVED PERIMETER SKIRTING UPSTAND - COLOUR: TBC.

STAIR TREADS


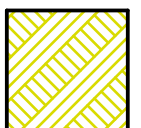


REPLACE EXISTING MARMOLEUM TREADS WITH HARD WOOD OAK. REF: BROADLEAF TIMBER.

LOWER BASEMENT FLOOR PLAN

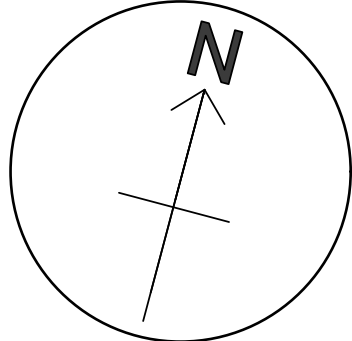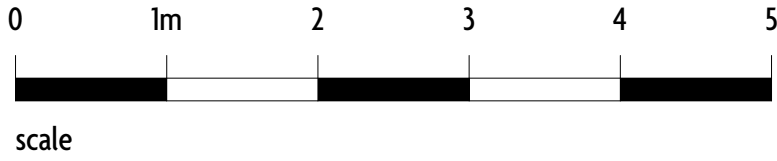

BASEMENT FLOOR PLAN

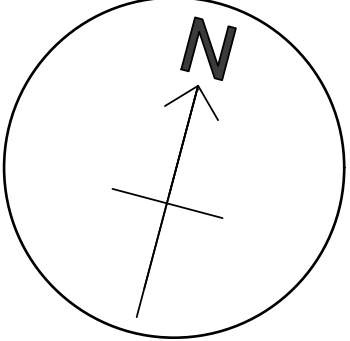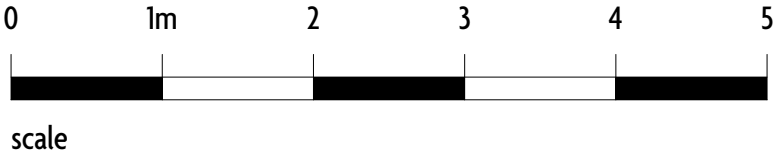

NOTES

REV DATE REASON

REV DATE REASON

Macaulay Sinclair

PROJECT Streat Markets Ltd, Centre Point Link Bldg, W1 PROJECT NO. 3735
TITLE Proposed Basement Floor Finishes (PLANNING)
SCALE 1:50 at A1 / 1:100 at A3 DRAWING NO. 03(30)
DATE 09/10/18 DRAWN BY LB