



EXISTING FRONT ELEVATION (GROUND FLOOR)

SCALE 1:100

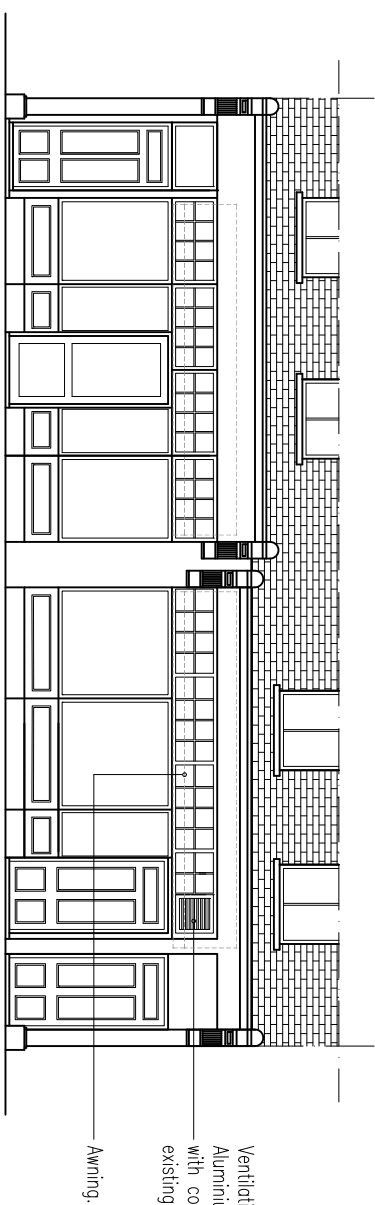

PROPOSED FRONT ELEVATION (GROUND FLOOR)


SCALE 1:100

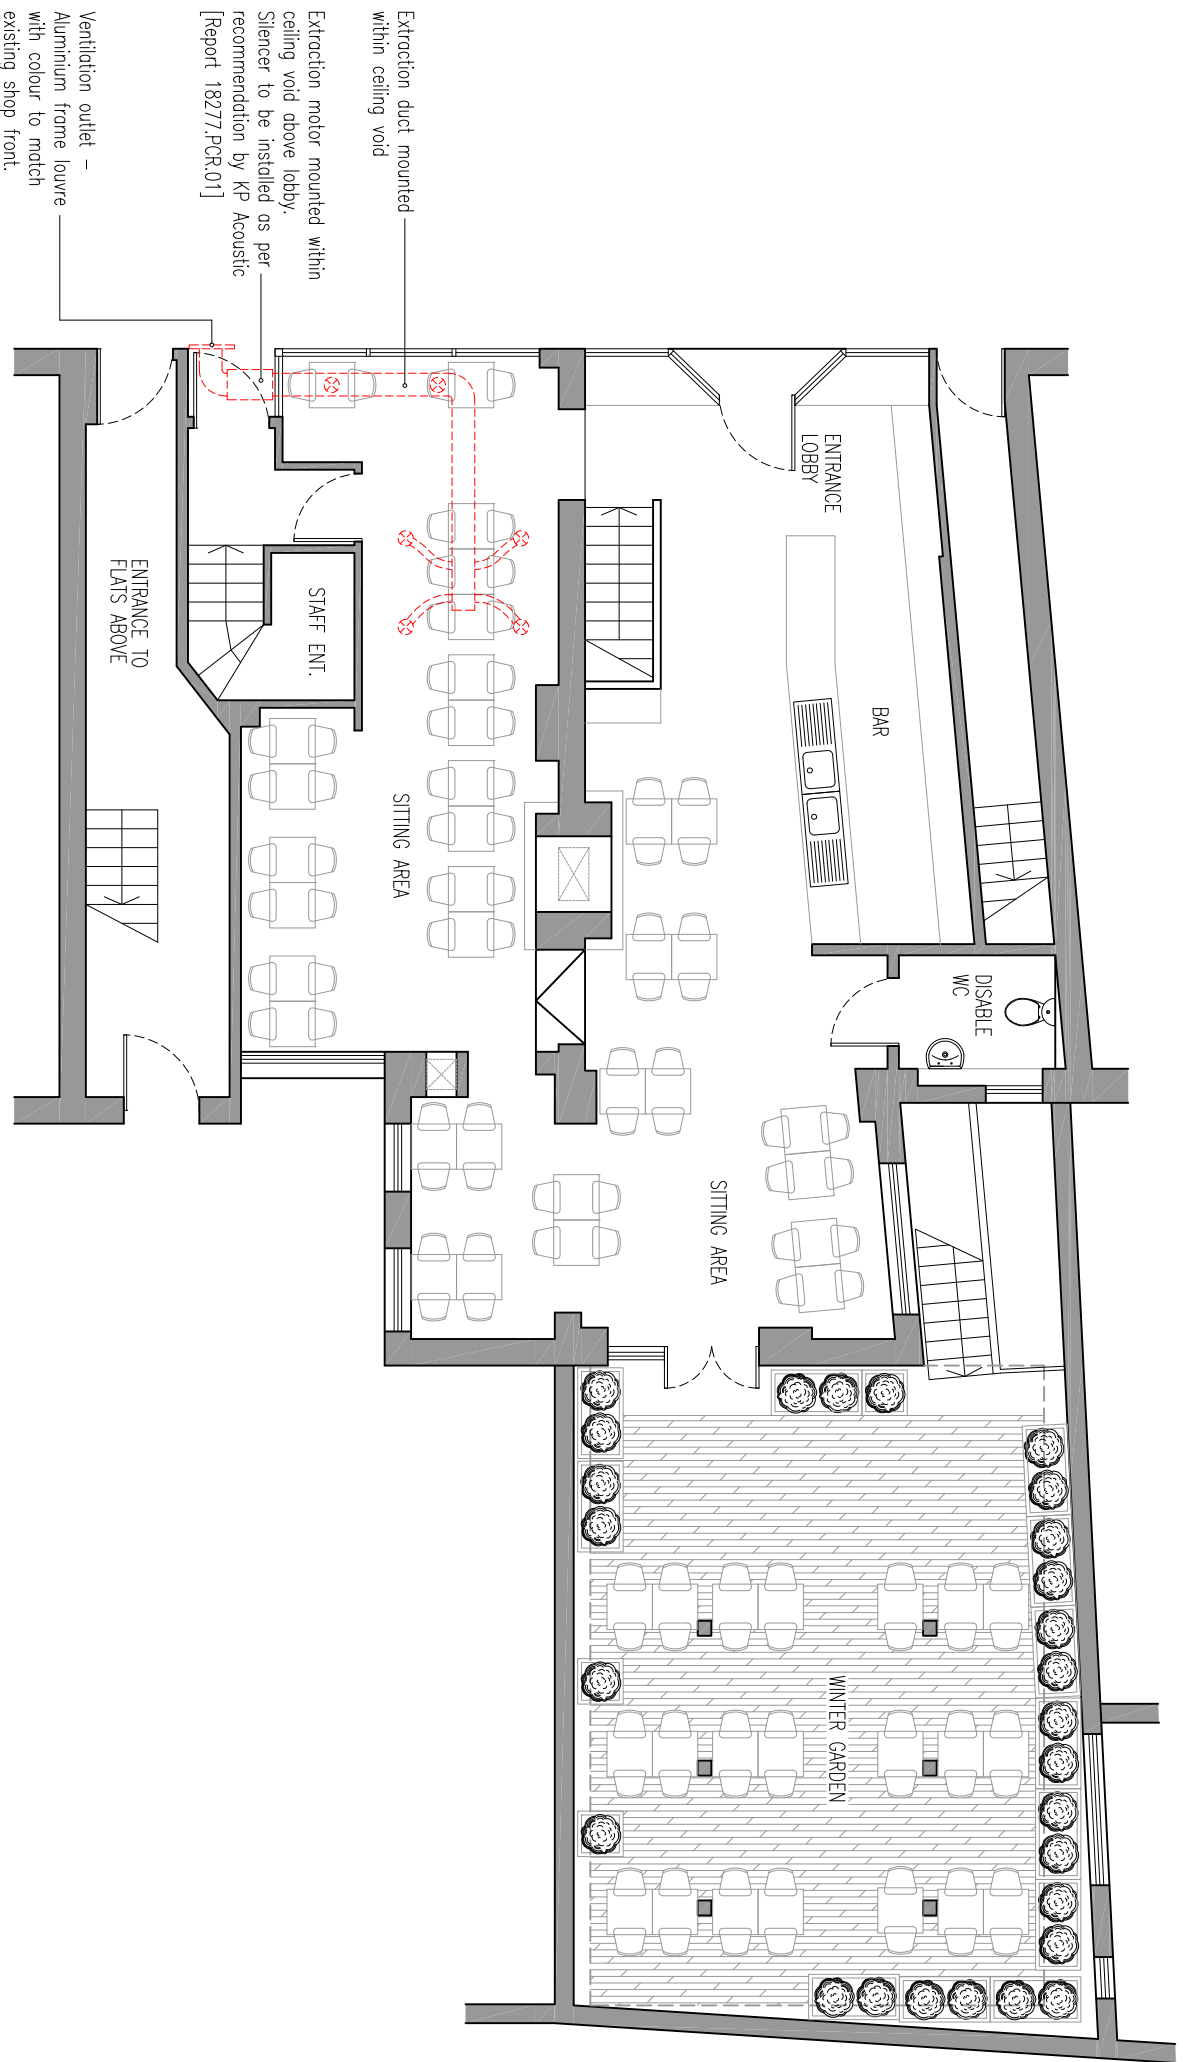

PROPOSED GROUND FLOOR

SCALE 1:100

PLANNING

 

FIGURED DIMENSIONS MAY BE TAKEN FROM THIS DRAWING. ALL DIMENSIONS TO BE CHECKED AND CONFIRMED ON SITE.

Description	Rev	Date

KCG Partnership
Ltd

Architecture | Engineering | Surveying
9 Oaklands Avenue, HERTS, AL9 7UH
e: info@kcgpartnership.com
t: 07775 872 462

Client
Mr. X. Sui

Project Name
25-26 Red Lion Street, WC1R 4PS
Title
Existing Elevation,
Proposed Ground Floor & Elevation

Drawn	Checked	Date
KW	RC	10 / 2018

Scale	Rev
1:100 @ A3	A
Drawing No. 18K117 / P321	