


Pre-Existing Front Elevation (Ground Floor)

SCALE 1:100

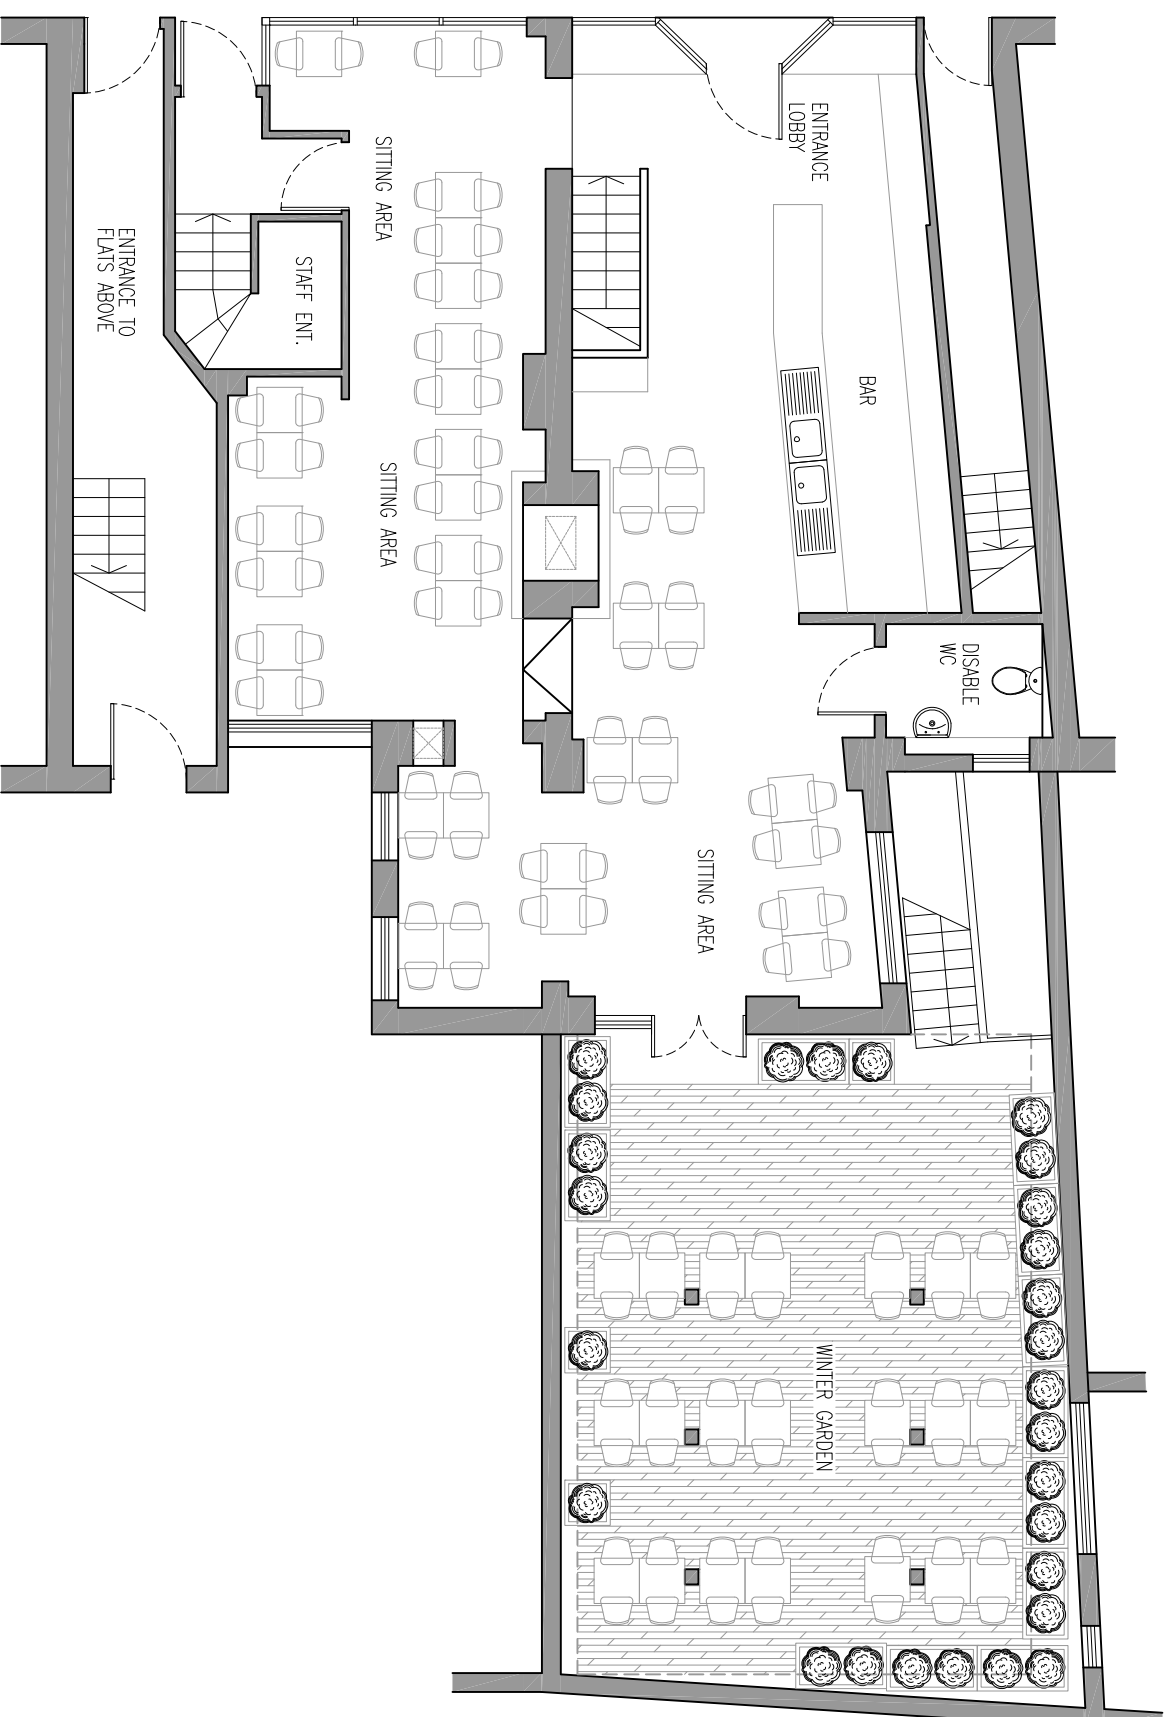

Pre-Existing Ground Floor

SCALE 1:100

PLANNING



FIGURED DIMENSIONS MAY BE TAKEN FROM THIS DRAWING. ALL DIMENSIONS TO BE CHECKED AND CONFIRMED ON SITE.

Description	Rev	Date

KCG Partnership
 Architecture | Engineering | Surveying
 Ltd

9 Oaklands Avenue, HERTS, AL9 7UH
 e: info@kcgpartnership.com
 t: 07775 872 482

Client
 Mr. X. Sui

Project Name
 25-26 Red Lion Street, WC1R 4PS

Title
 pre-Existing Ground Floor
 & Elevation

Drawn	Checked	Date
KW	RC	10 / 2018

Scale	Rev
1:100 @ A3	A
Drawing No. 18K117 / P301	