


**LOCATION PLAN**

1:1250


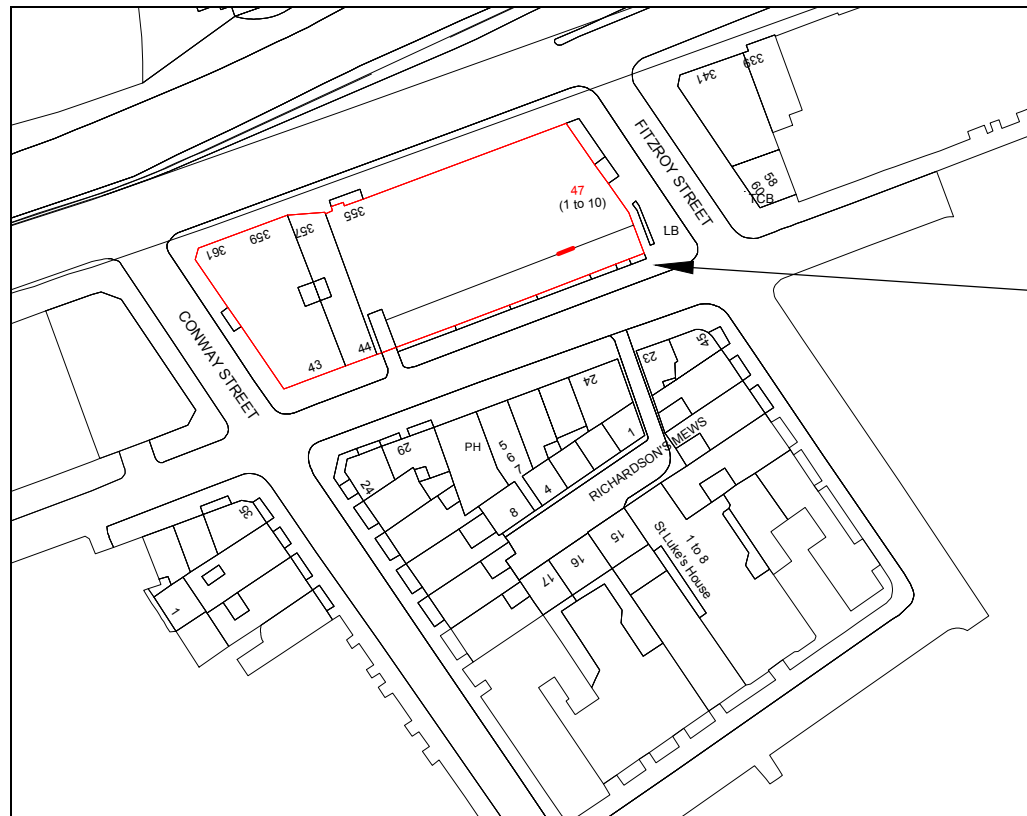


**SITE PLAN**

1:500

**PROPOSED WINDOW REPLACEMENT LOCATION**

THE SITE

 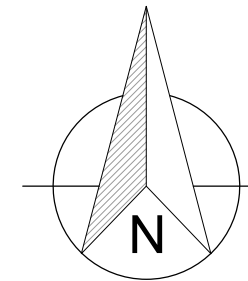

1. All dimensions in millimetres (mm) and levels in metres (m) unless noted otherwise.
2. This drawing to be read in conjunction with all other relevant drawings and specification.
3. All work to comply with the relevant British Standards, Codes of Practice and the Building Regulations.

Revisions:

Customer: Mr John Jayne  
Fitzroy House  
47 Fitzroy Street  
London  
W1T 6LA

Drawing Title:  
Location and Site plan

Drawing No: 4045/PP/01 Contract No: EF4045AW

Scale: As Shown Starting Date: 30/10/2018

Drawn: V. Podkolzina Size: A3 Revision: . Ref No: .

© Crown copyright. All rights reserved.  
License numbers 010031673 and 100042205