



SITE PLAN Scale: 1:500

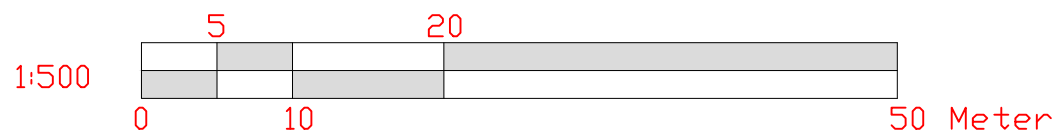

NOTE:
- All dimensions in this drawings are metric.



LOCATION PLAN Scale: 1:1250

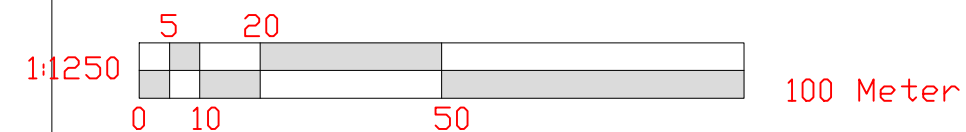

Notes:



EMPLOYER'S AGENTS & PROJECT MANAGERS
UNIT A COURT HOUSE, 11A HIGH STREET
BARNET EN5 5UJ
TEL: 020 8446 5537
E-MAIL: Planning@walkercc.co.uk

TITLE
LOCATION AND BLOCK PLAN

PROJECT
4 antrim Grove

CLIENT
GENESIS HOUSING ASSOCIATION / KIER

SCALE: AS IDENTIFIED
CAD FILE:
DATE: 12.09.18
DRAWN BY: VRM
CHECKED:

| PROJECT NO. | DRAWING NO. | REVISION |
|-------------|-------------|----------|
| 999 | 999/WM/05 | 0 |