




**SITE PLAN Scale: 1:500**

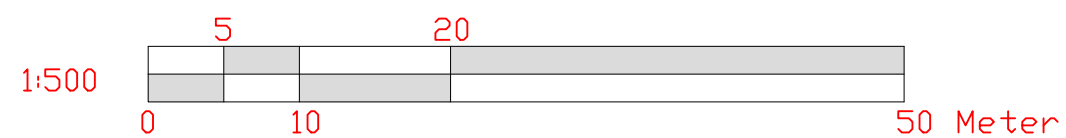

**NOTE:**  
- All dimensions in this drawings are metric.

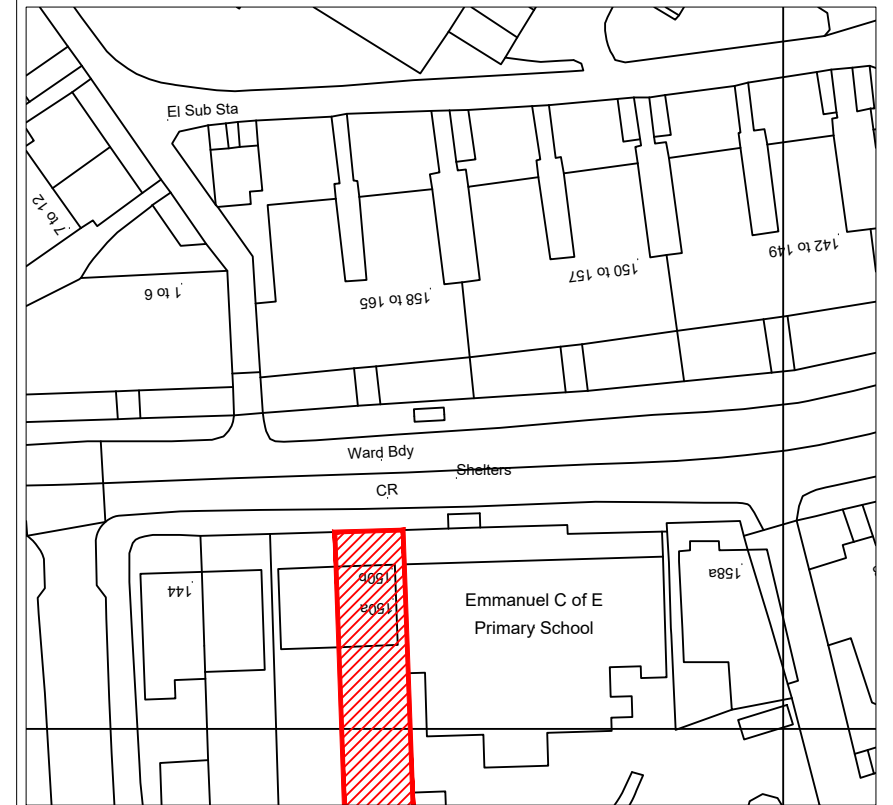

**LOCATION PLAN Scale: 1:1250**

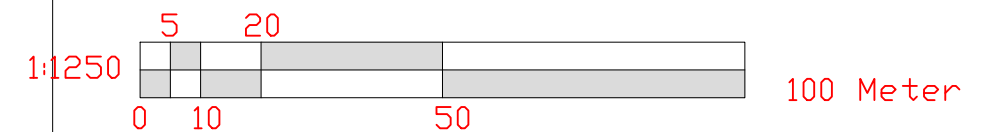

**Notes:**



**EMPLOYER'S AGENTS & PROJECT MANAGERS**  
UNIT A COURT HOUSE, 11A HIGH STREET  
BARNET EN5 5UJ  
TEL: 020 8446 5537  
E-MAIL: Planning@walkercc.co.uk

TITLE  
**LOCATION AND BLOCK PLAN**

PROJECT  
150 Mill Lane

CLIENT  
**GENESIS HOUSING ASSOCIATION / KIER**

SCALE: AS IDENTIFIED  
CAD FILE: -  
DATE: 17.10.18  
DRAWN BY: RBM  
CHECKED:

PROJECT NO.	DRAWING NO.	REVISION
4278	4278/WM/03	0