





**SITE PLAN Scale: 1:500**

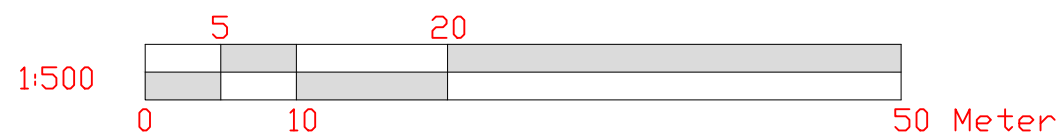

**NOTE:**  
- All dimensions in this drawings are metric.



**LOCATION PLAN Scale: 1:1250**

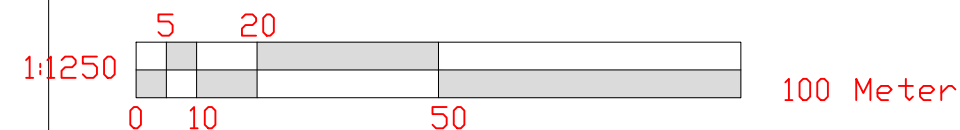

**Notes:**



**walker**  
CONSTRUCTION CONSULTANTS

EMPLOYER'S AGENTS & PROJECT MANAGERS  
UNIT A COURT HOUSE, 11A HIGH STREET  
BARNET EN5 5UJ  
TEL: 020 8446 5537  
E-MAIL: [Planning@walkercc.co.uk](mailto:Planning@walkercc.co.uk)

---

TITLE  
LOCATION AND BLOCK PLAN

---

PROJECT  
59 Gondor Gardens

---

CLIENT  
GENESIS HOUSING ASSOCIATION / KIER

---

SCALE: AS IDENTIFIED  
CAD FILE: -  
DATE: 17.10.2018  
DRAWN BY: MSR  
CHECKED:

PROJECT NO. 4323	DRAWING NO. 4323/WM/03	REVISION 0
---------------------	---------------------------	---------------