




Disclaimer
 Do not scale from this drawing.
 Check all dimensions on site before fabrication or setting out.
 This document is copyright and may not be reproduced without permission of the owner.

Notes

Rev	Reason for Issue	Date	Iss
00	NMA	28/09/2018	RPP

Consultants
 Structural Engineer: Davies Maguire
 Mechanical Engineer: GDM Partnership
 Electrical Engineer: GDM Partnership
 Project Manager: CBRE

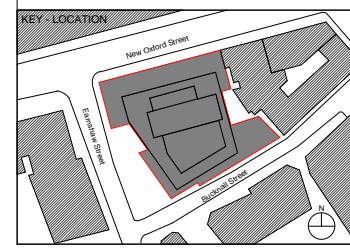


Robin Partington & Partners
 The Metal Works
 235 St John Street
 London
 EC1V 4NG
 +44 20 7419 3500
 mail@rpplondon.com
 www.rpplondon.com

Client
Royal London Asset Management

Project
Castlewood House
 Drawing Title
 General Arrangement
 Level 09 Plan

Scale	Drawn By	Issued By
1 : 100 @ A1	RPP	RPP

Non Material Amendment		
Project No.	Drawing No.	Revision
15023	A_P_109	00

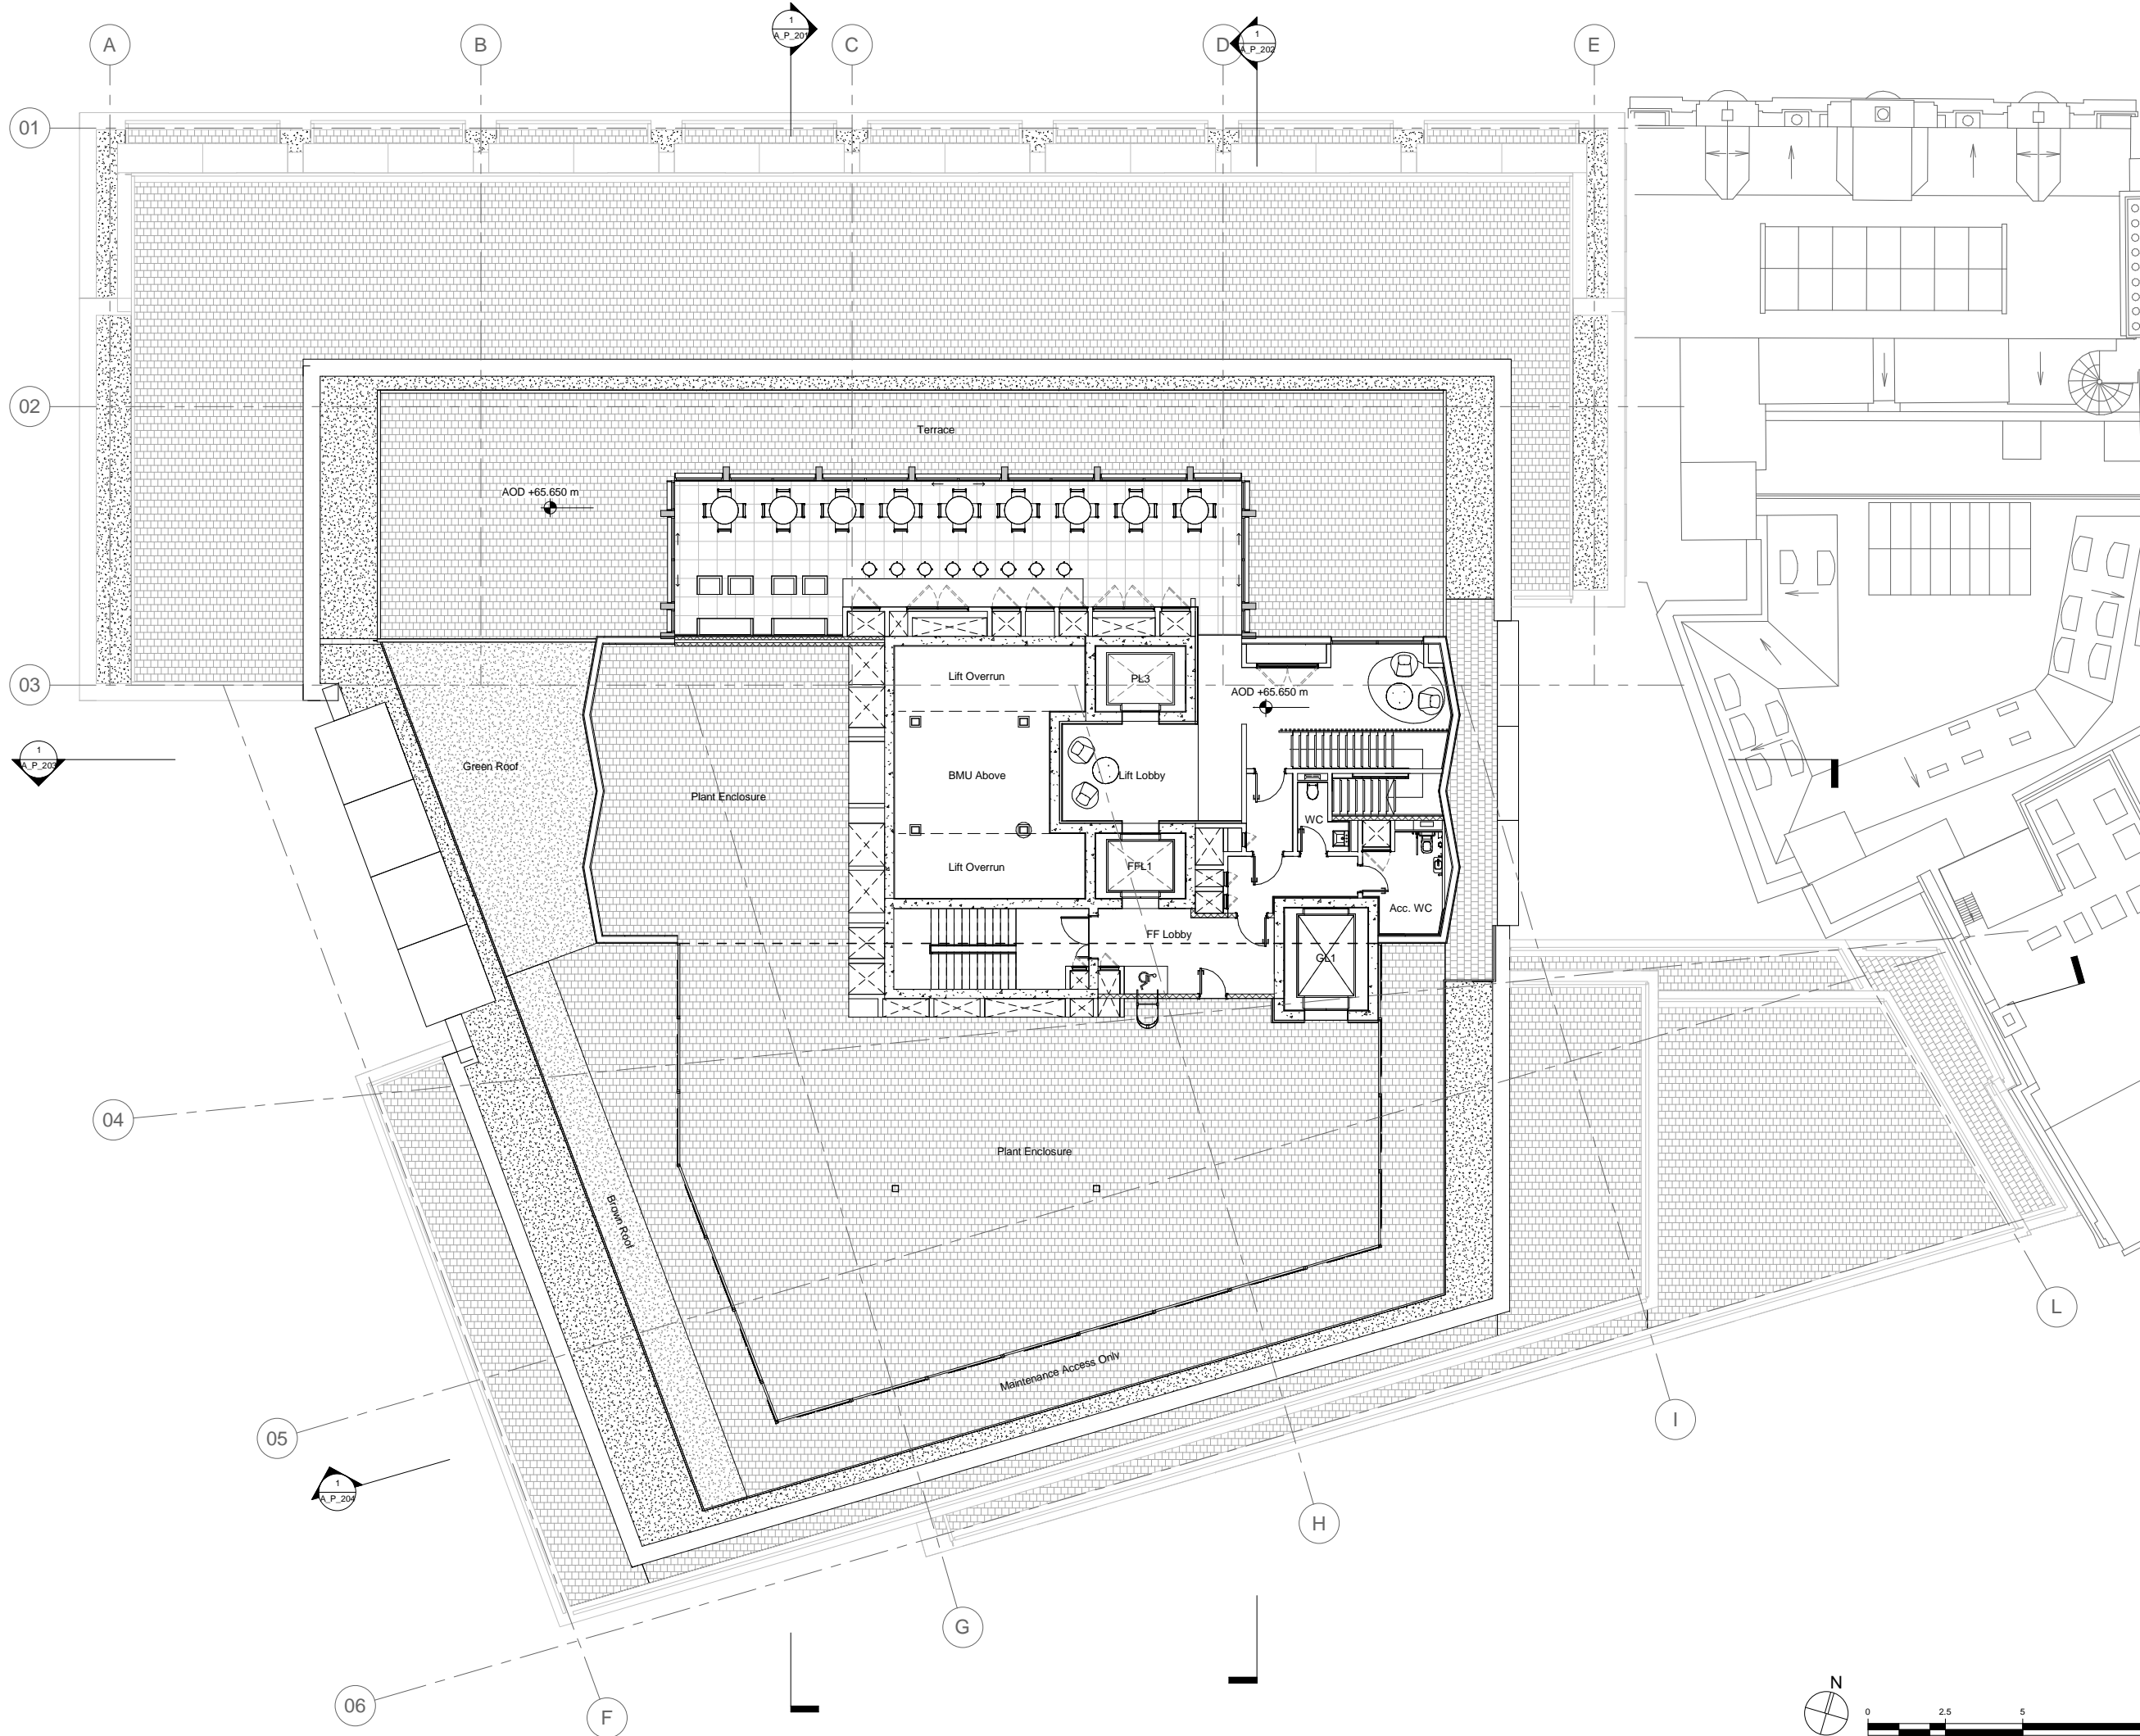


Disclaimer
 Do not scale from this drawing.
 Check all dimensions on site before fabrication or setting out.
 This document is copyright and may not be reproduced without permission of the owner.

Notes

Rev	NMA Reason for Issue	Date	Iss
00	NMA	28/09/2018	RPP

Consultants
 Structural Engineer: Davies Maguire
 Mechanical Engineer: GDM Partnership
 Electrical Engineer: GDM Partnership
 Project Manager: CBRE

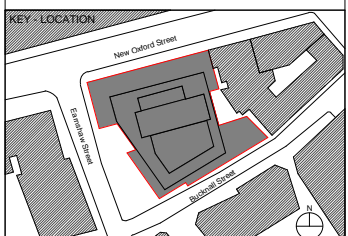


Robin Partington & Partners
 The Metal Works
 235 St John Street
 London
 EC1V 4NG
 +44 20 7419 3500
 mail@rplondon.com
 www.rplondon.com

Client
Royal London Asset Management

Project
Castlewood House
 Drawing Title
General Arrangement
Level 10 Plan

Scale	Drawn By	Issued By
1 : 100 @ A1	RPP	RPP

Non Material Amendment		
Project No.	Drawing No.	Revision
15023	A_P_110	00

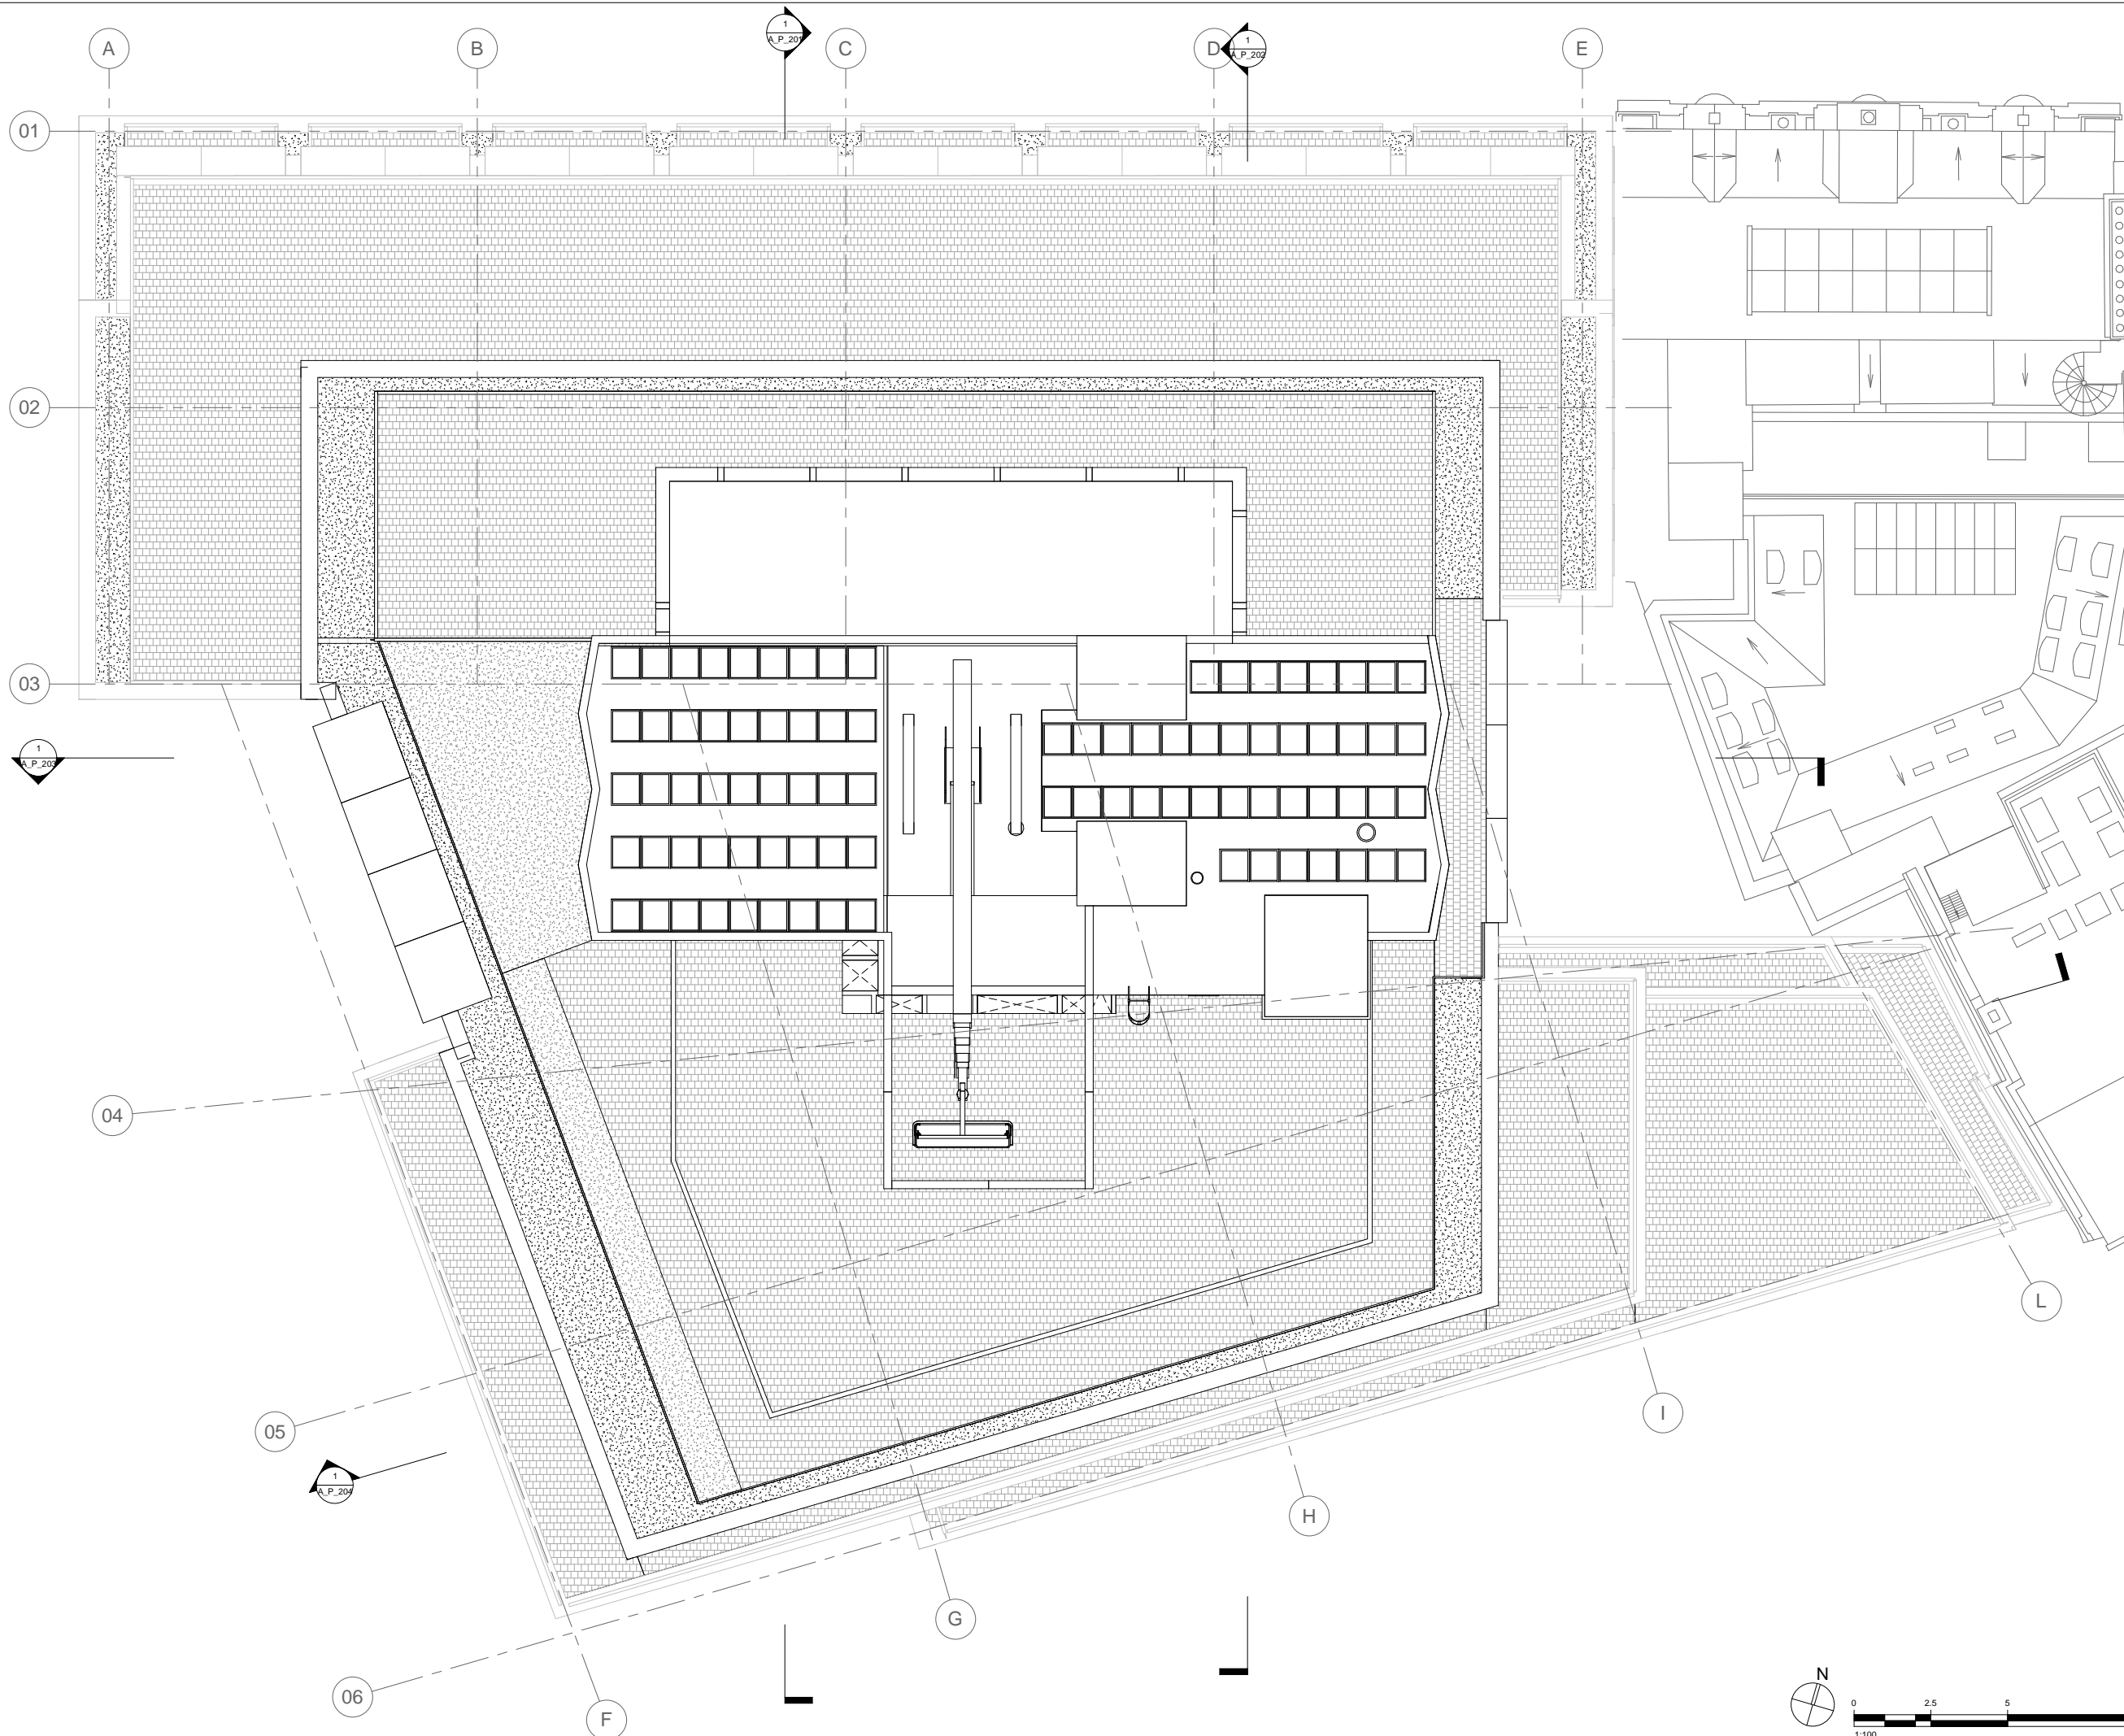


Disclaimer
 Do not scale from this drawing.
 Check all dimensions on site before fabrication or setting out.
 This document is copyright and may not be reproduced without permission of the owner.

Notes

Rev	Reason for Issue	Date	Iss
00	NMA	28/09/2018	RPP

Consultants
 Structural Engineer: Davies Maguire
 Mechanical Engineer: GDM Partnership
 Electrical Engineer: GDM Partnership
 Project Manager: CBRE

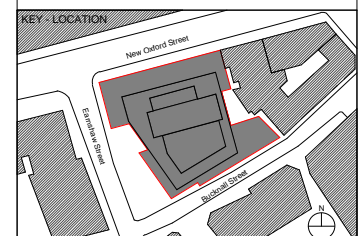


Robin Partington & Partners
 The Metal Works
 235 St John Street
 London
 EC1V 4NG
 +44 20 7419 3500
 mail@rplondon.com
 www.rplondon.com

Client
Royal London Asset Management

Project
Castlewood House
 Drawing Title
**General Arrangement
 Roof Level Plan**

Scale	Drawn By	Issued By
1 : 100 @ A1	RPP	RPP

Non Material Amendment		
Project No.	Drawing No.	Revision
15023	A_P_111	00

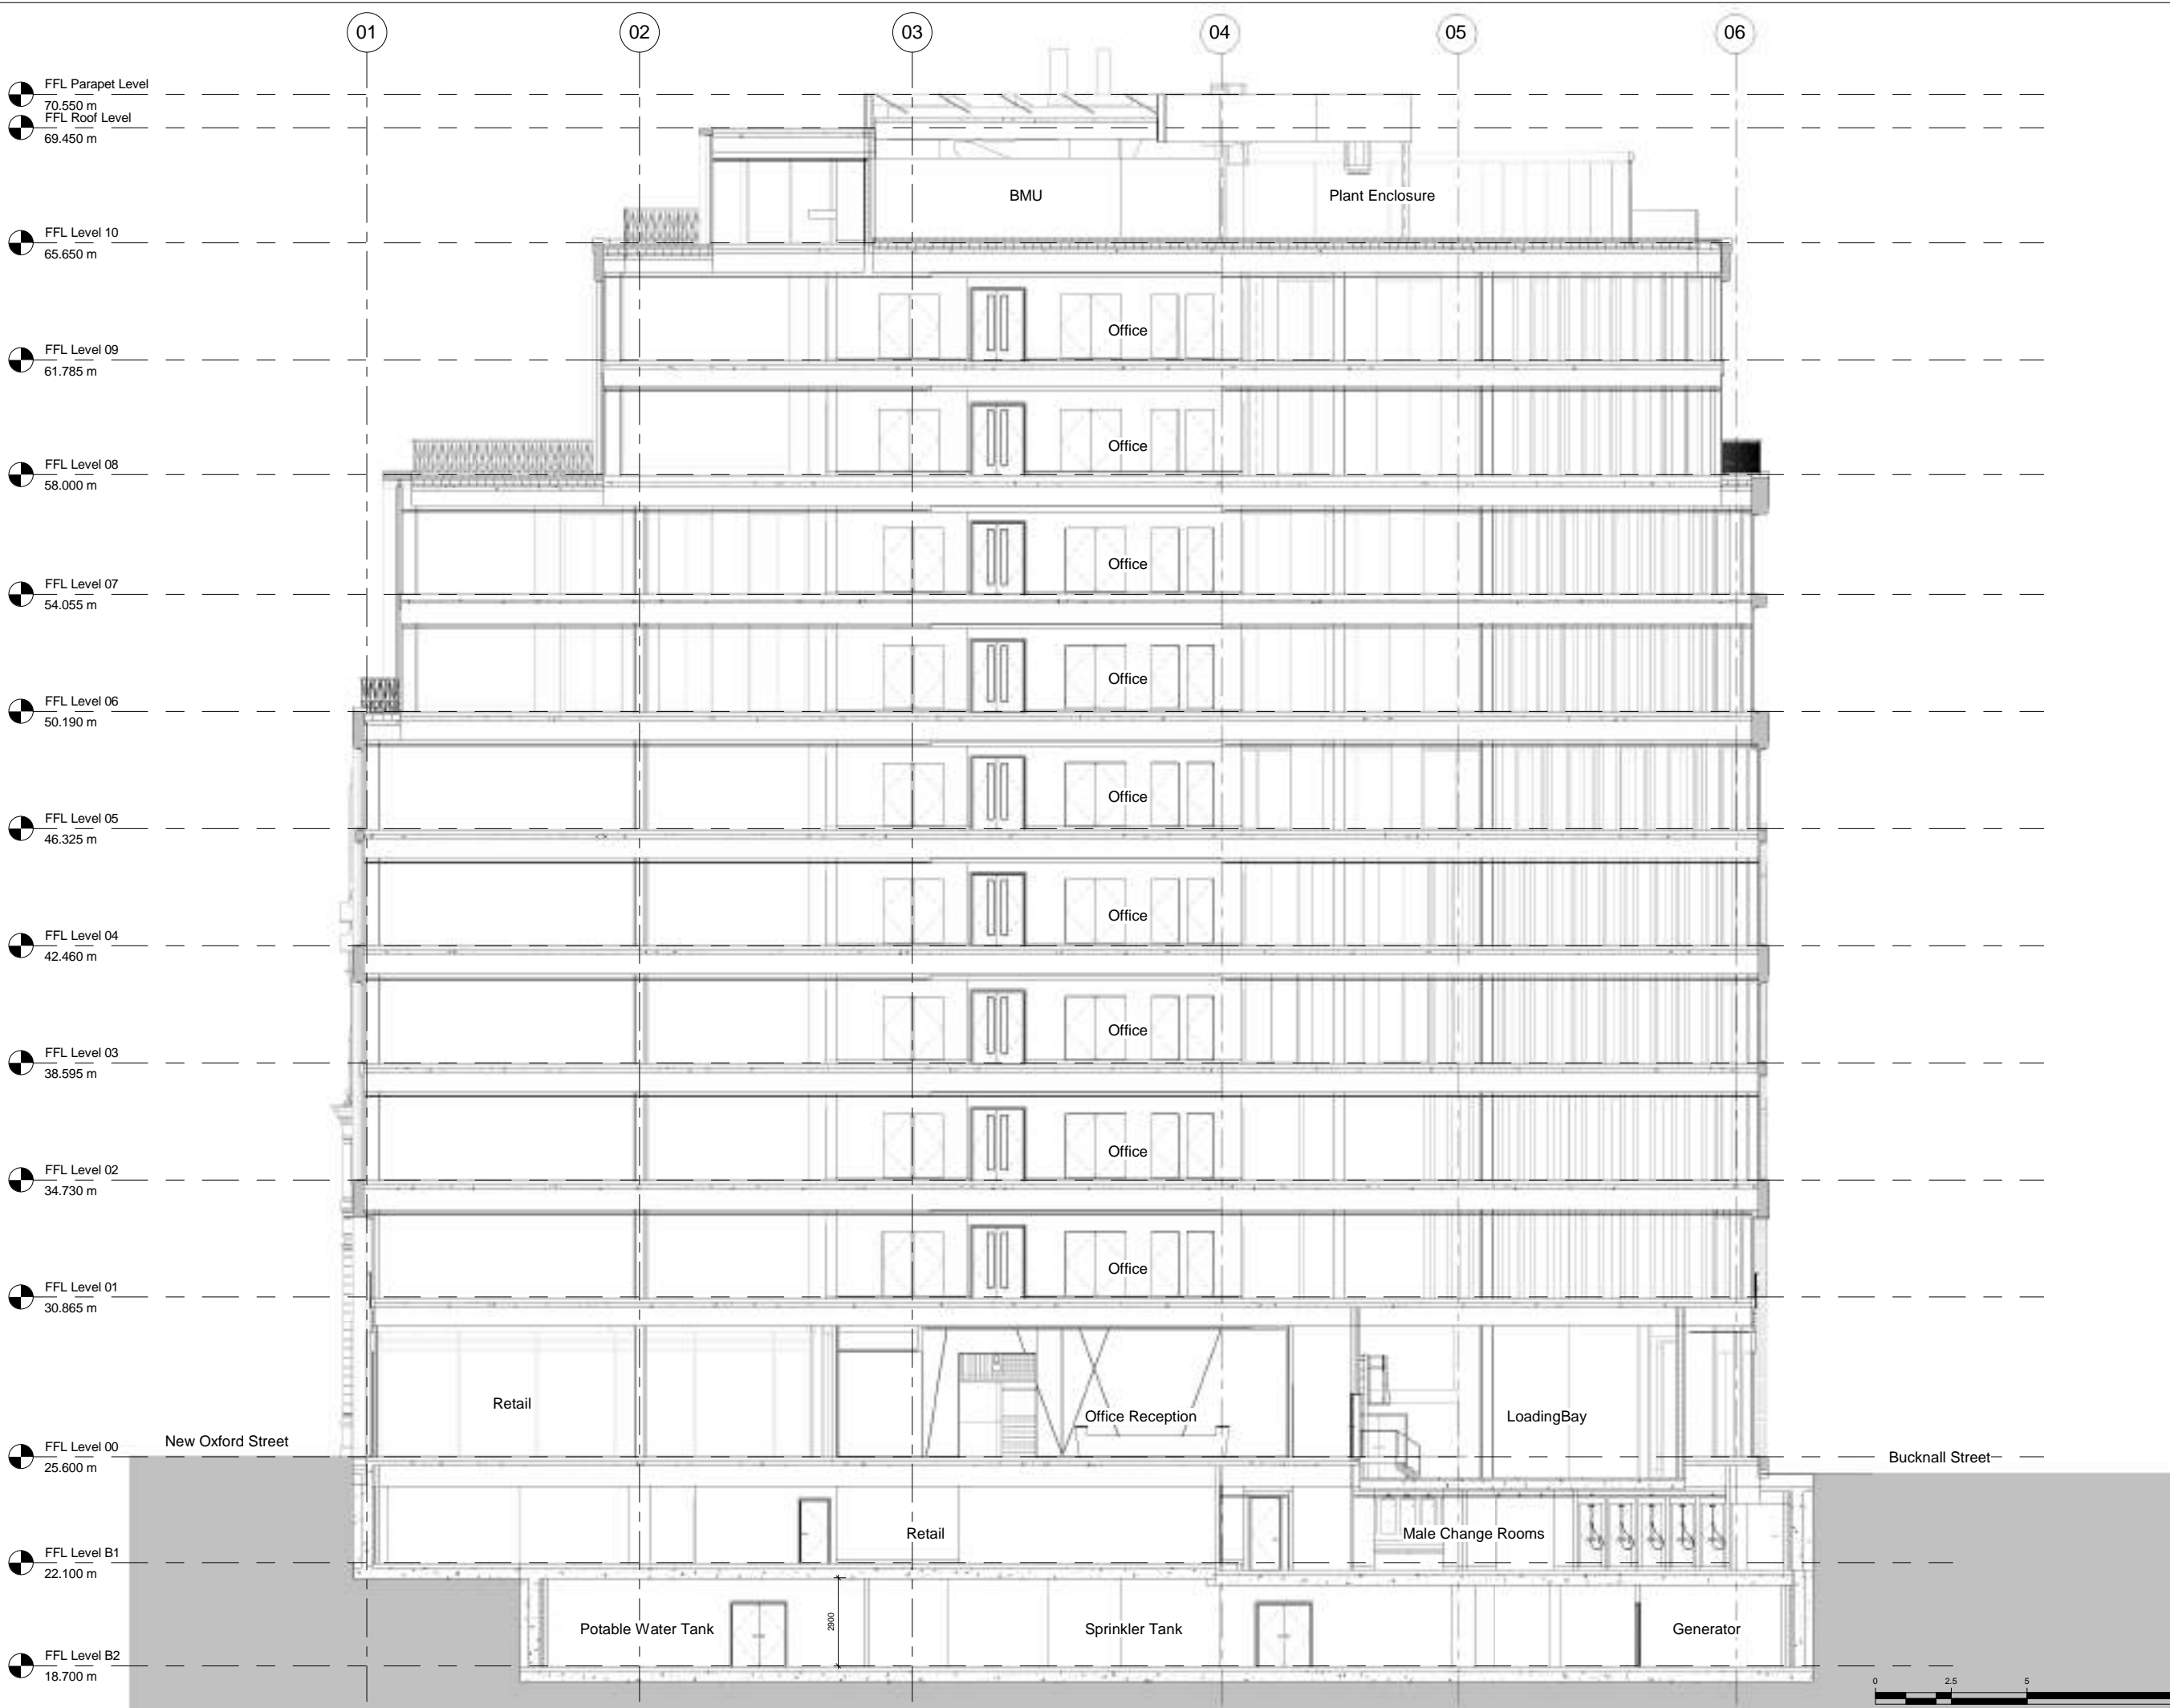


Disclaimer
 Do not scale from this drawing.
 Check all dimensions on site before fabrication or setting out.
 This document is copyright and may not be reproduced without permission of the owner.

Notes

00	NMA	28/09/2018	RPP
Rev	Reason for Issue	Date	Iss

Consultants
 Structural Engineer: Davies Maguire
 Mechanical Engineer: GDM Partnership
 Electrical Engineer: GDM Partnership
 Project Manager: CBRE

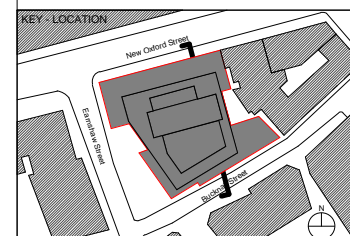

Robin Partington & Partners
 The Metal Works
 235 St John Street
 London
 EC1V 4NG
 +44 20 7419 3500
 mail@rplondon.com
 www.rplondon.com


Client
Royal London Asset Management

Project
Castlewood House
 Drawing Title
General Arrangement North/South Section

Scale	Drawn By	Issued By
1 : 100 @ A1	RPP	RPP

Non Material Amendment		
Project No.	Drawing No.	Revision
15023	A_P_201	00



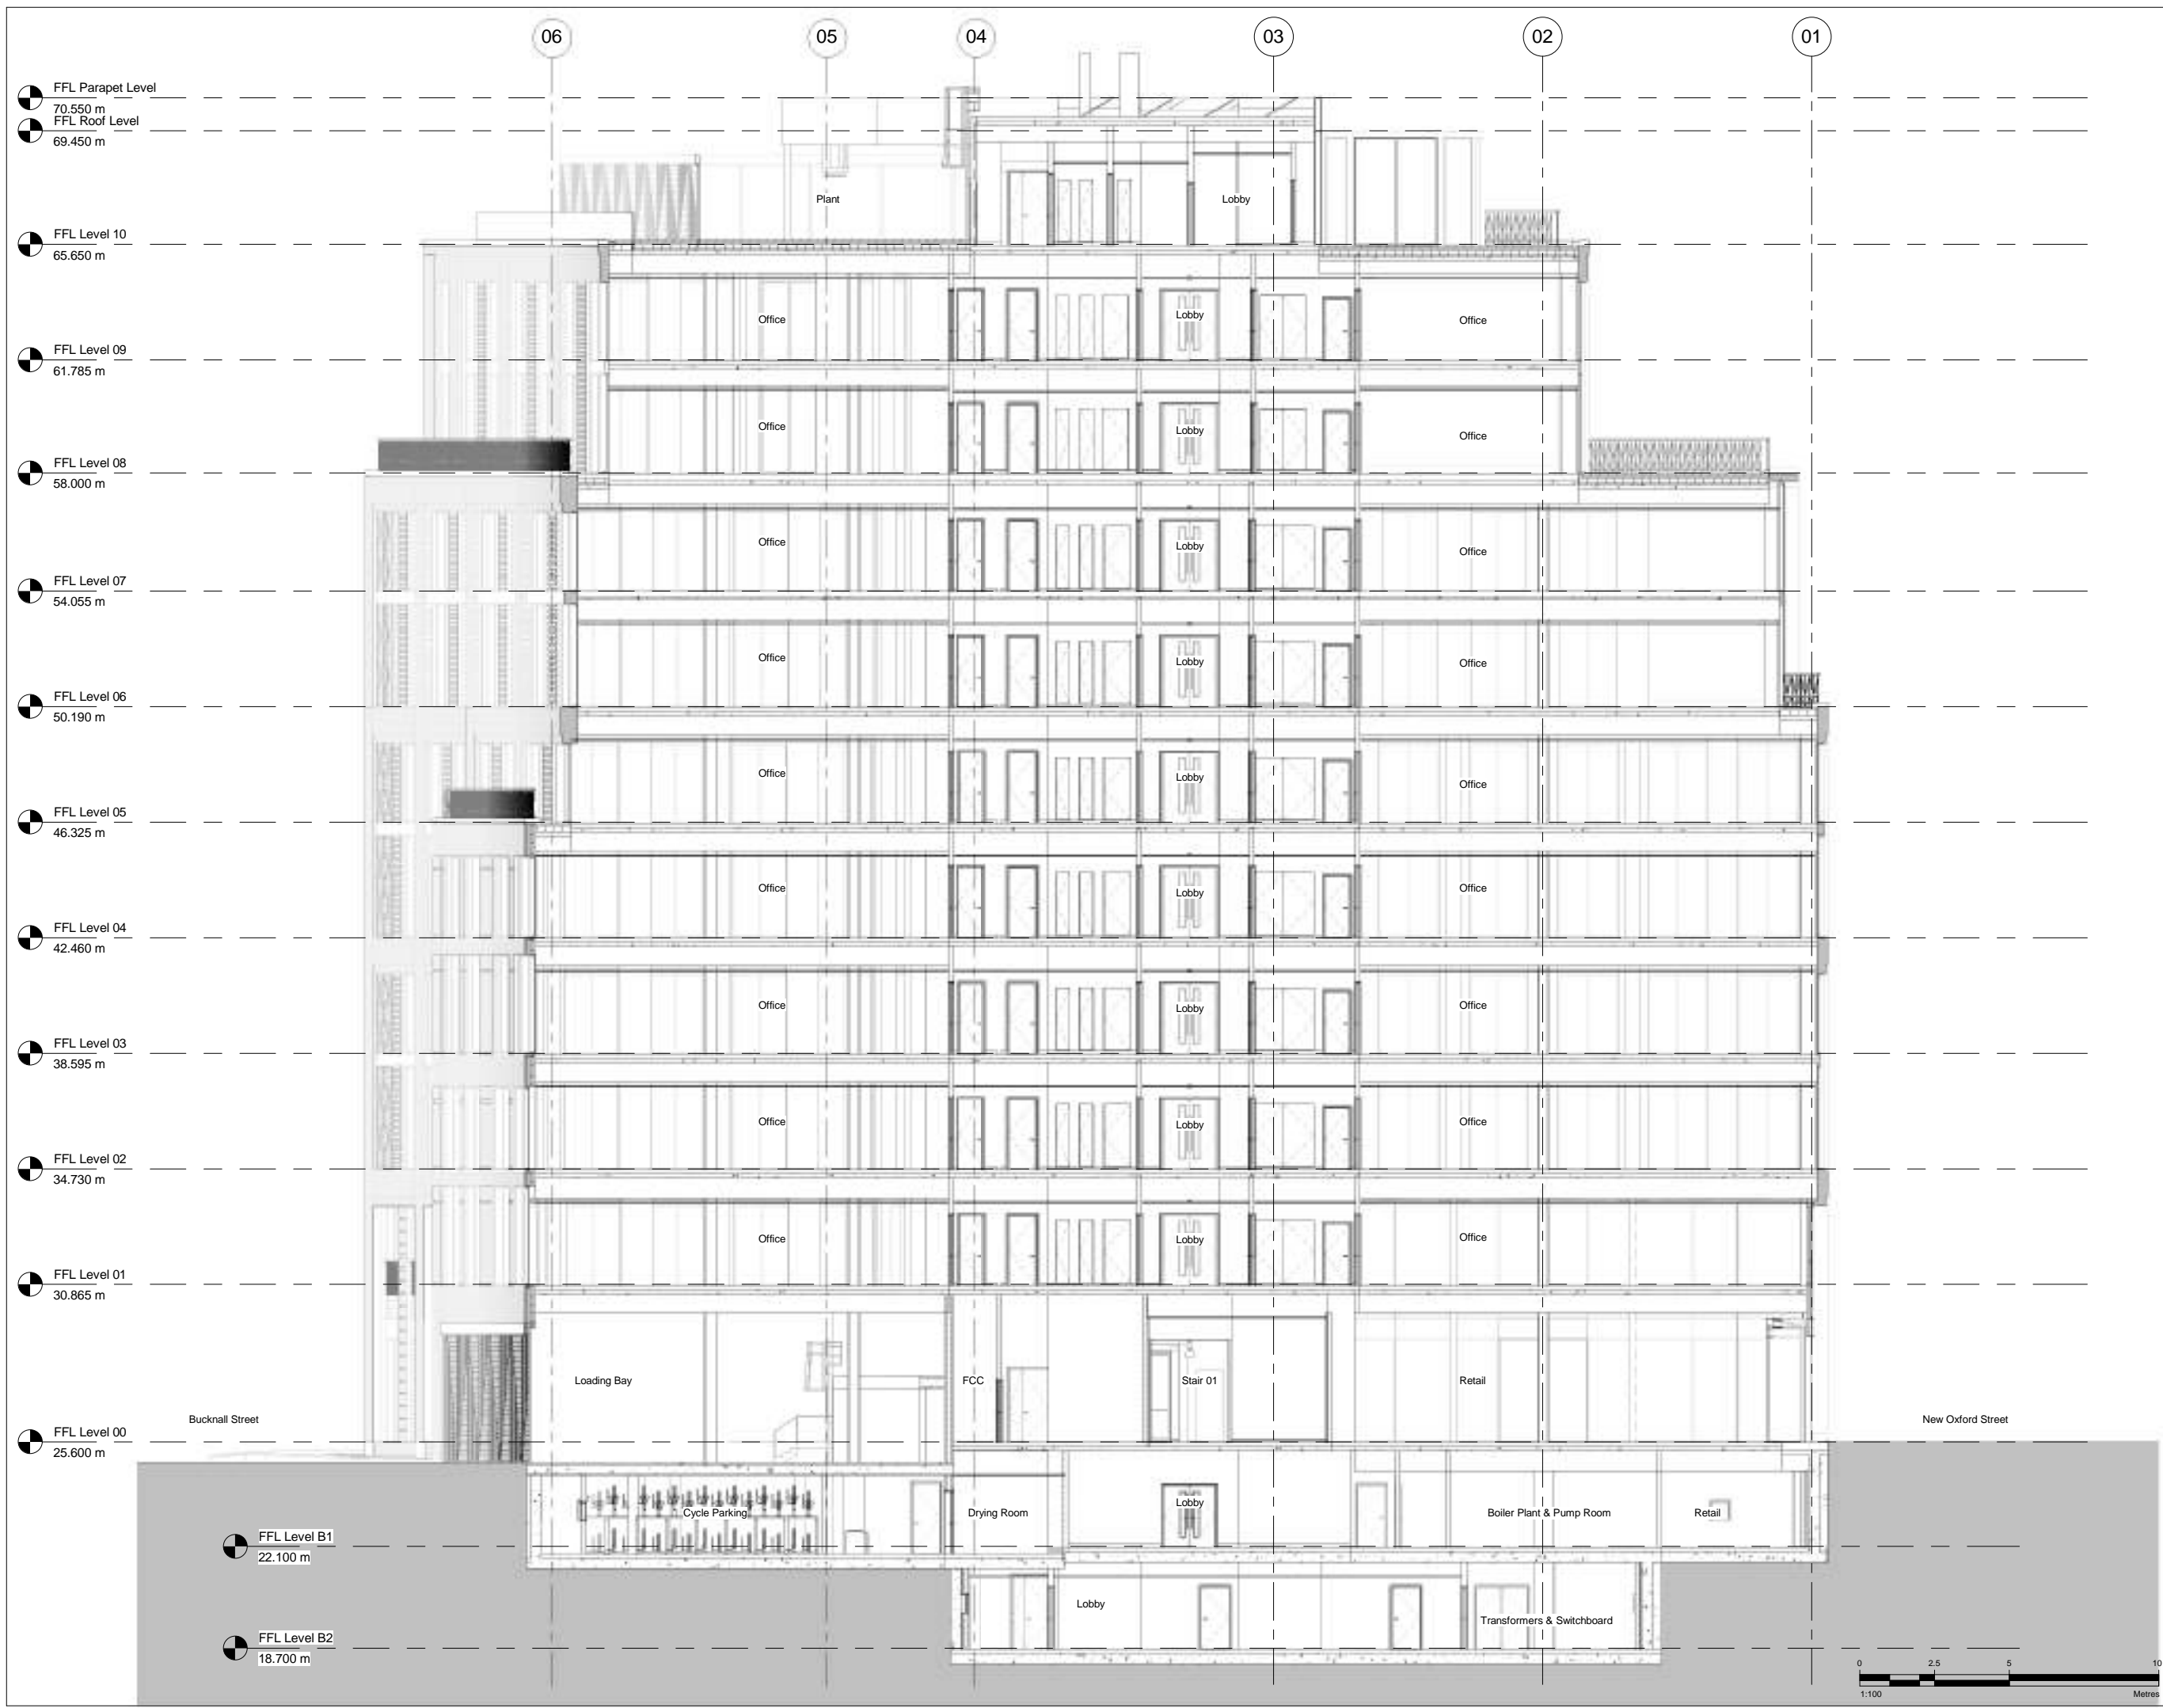


Disclaimer
 Do not scale from this drawing.
 Check all dimensions on site before fabrication or setting out.
 This document is copyright and may not be reproduced without permission of the owner.

Notes

00	NMA	28/09/2018	RPP
Rev	Reason for Issue	Date	Iss

Consultants
 Structural Engineer: Davies Maguire
 Mechanical Engineer: GDM Partnership
 Electrical Engineer: GDM Partnership
 Project Manager: CBRE

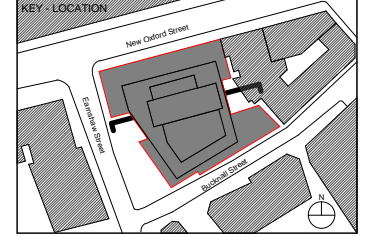


Robin Partington & Partners
 The Metal Works
 235 St John Street
 London
 EC1V 4NG
 +44 20 7419 3500
 mail@rpplondon.com
 www.rpplondon.com

Client
Royal London Asset Management

Project
Castlewood House
 Drawing Title
 General Arrangement
 East/West Section

Scale	Drawn By	Issued By
1 : 100 @ A1	RPP	RPP

Non Material Amendment		
Project No.	Drawing No.	Revision
15023	A_P_202	00

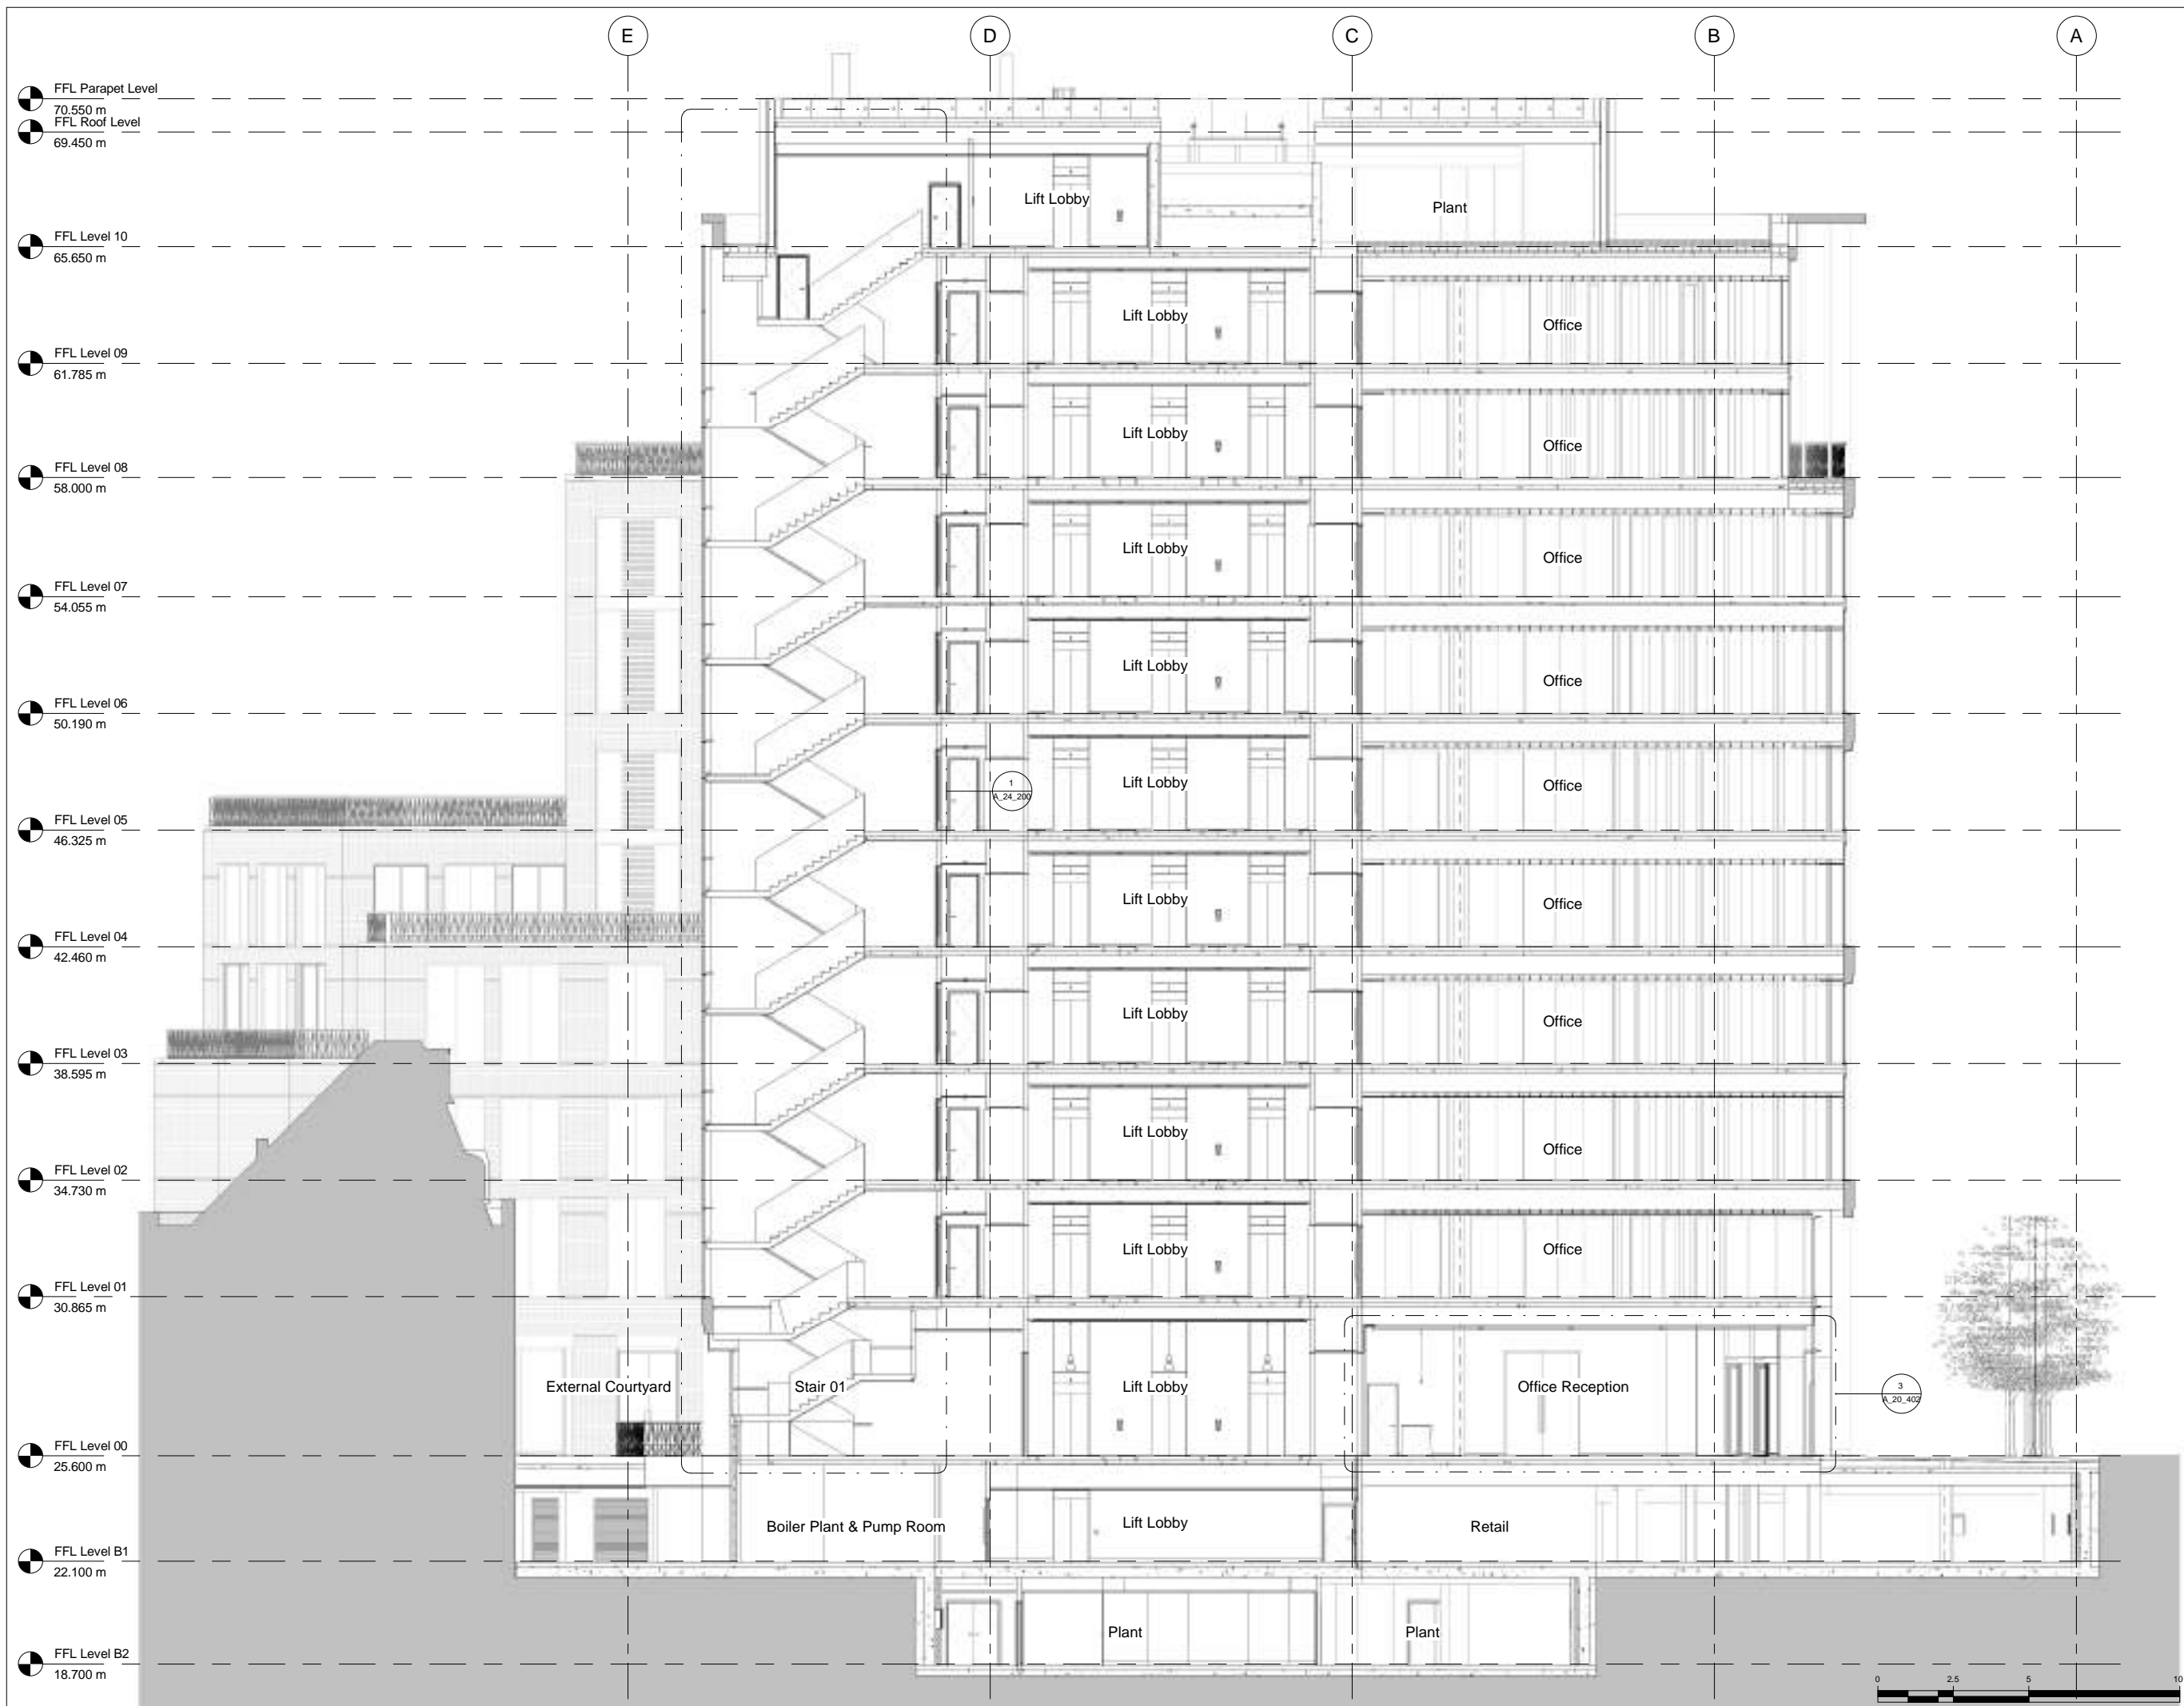


- FFL Parapet Level
70.550 m
- FFL Roof Level
69.450 m
- FFL Level 10
65.650 m
- FFL Level 09
61.785 m
- FFL Level 08
58.000 m
- FFL Level 07
54.055 m
- FFL Level 06
50.190 m
- FFL Level 05
46.325 m
- FFL Level 04
42.460 m
- FFL Level 03
38.595 m
- FFL Level 02
34.730 m
- FFL Level 01
30.865 m
- FFL Level 00
25.600 m
- FFL Level B1
22.100 m
- FFL Level B2
18.700 m

Disclaimer
Do not scale from this drawing.
Check all dimensions on site before fabrication or setting out.
This document is copyright and may not be reproduced without permission of the owner.

Notes

Rev	Reason for Issue	Date	Iss
00	NMA	28/09/2018	RPP

Consultants
 Structural Engineer: Davies Maguire
 Mechanical Engineer: GDM Partnership
 Electrical Engineer: GDM Partnership
 Project Manager: CBRE

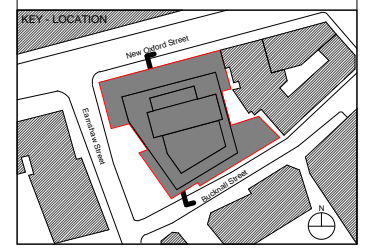


Robin Partington & Partners
 The Metal Works
 235 St John Street
 London
 EC1V 4NG
 +44 20 7419 3500
 mail@rpplondon.com
 www.rpplondon.com

Client
Royal London Asset Management

Project
Castlewood House
 Drawing Title
General Arrangement South/North Section

Scale	Drawn By	Issued By
1 : 100 @ A1	RPP	RPP

Non Material Amendment		
Project No.	Drawing No.	Revision
15023	A_P_203	00

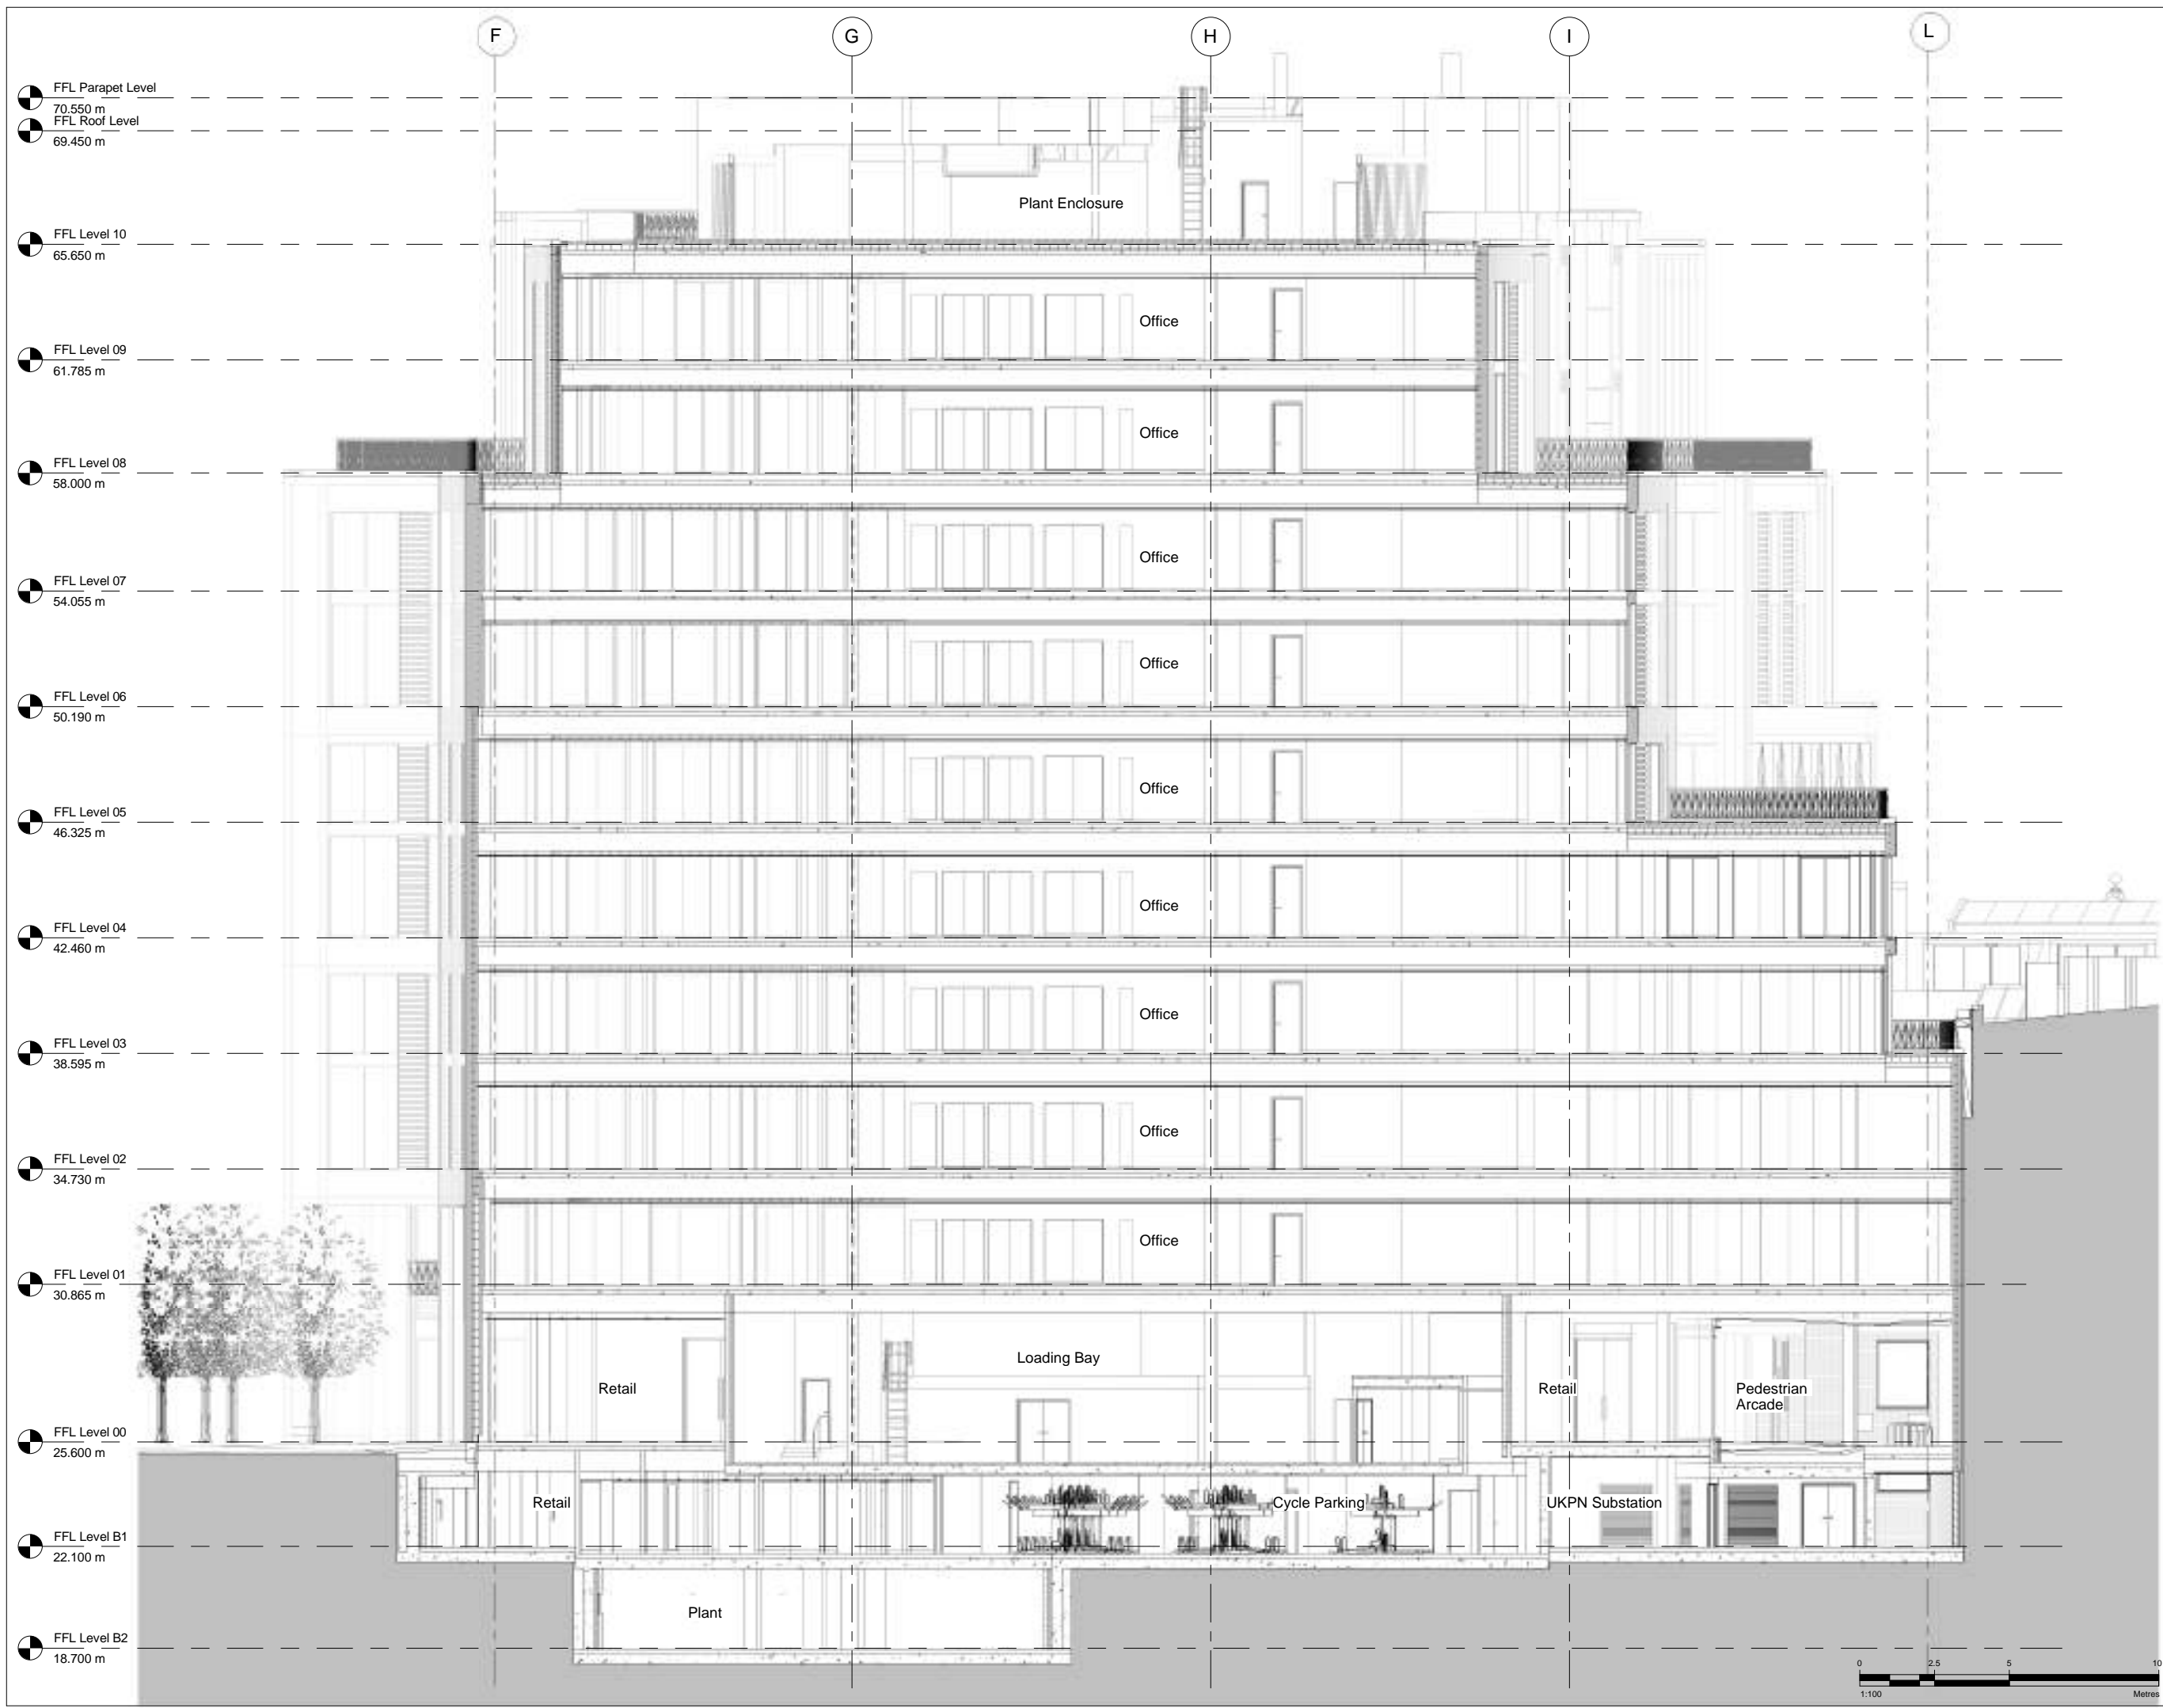


- FFL Parapet Level
70.550 m
- FFL Roof Level
69.450 m
- FFL Level 10
65.650 m
- FFL Level 09
61.785 m
- FFL Level 08
58.000 m
- FFL Level 07
54.055 m
- FFL Level 06
50.190 m
- FFL Level 05
46.325 m
- FFL Level 04
42.460 m
- FFL Level 03
38.595 m
- FFL Level 02
34.730 m
- FFL Level 01
30.865 m
- FFL Level 00
25.600 m
- FFL Level B1
22.100 m
- FFL Level B2
18.700 m

Disclaimer
Do not scale from this drawing.
Check all dimensions on site before fabrication or setting out.
This document is copyright and may not be reproduced without permission of the owner.

Notes

00	NMA	28/09/2018	RPP
Rev	Reason for Issue	Date	Iss
Consultants Structural Engineer: Davies Maguire Mechanical Engineer: GDM Partnership Electrical Engineer: GDM Partnership Project Manager: CBRE			

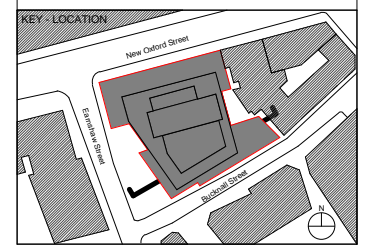

Robin Partington & Partners
The Metal Works
235 St John Street
London
EC1V 4NG
+44 20 7419 3500
mail@rplondon.com
www.rplondon.com

Client
Royal London Asset Management

Project
Castlewood House
Drawing Title
General Arrangement
West/East Section

Scale	Drawn By	Issued By
1 : 100 @ A1	RPP	RPP

Non Material Amendment		
Project No.	Drawing No.	Revision
15023	A_P_204	00

FFL Parapet Level
70.550 m
FFL Roof Level
69.450 m

FFL Level 10
65.650 m

FFL Level 09
61.785 m

FFL Level 08
58.000 m

FFL Level 07
54.055 m

FFL Level 06
50.190 m

FFL Level 05
46.325 m


FFL Level 04
42.460 m

FFL Level 03
38.595 m

FFL Level 02
34.730 m

FFL Level 01
30.865 m


FFL Level 00
25.600 m

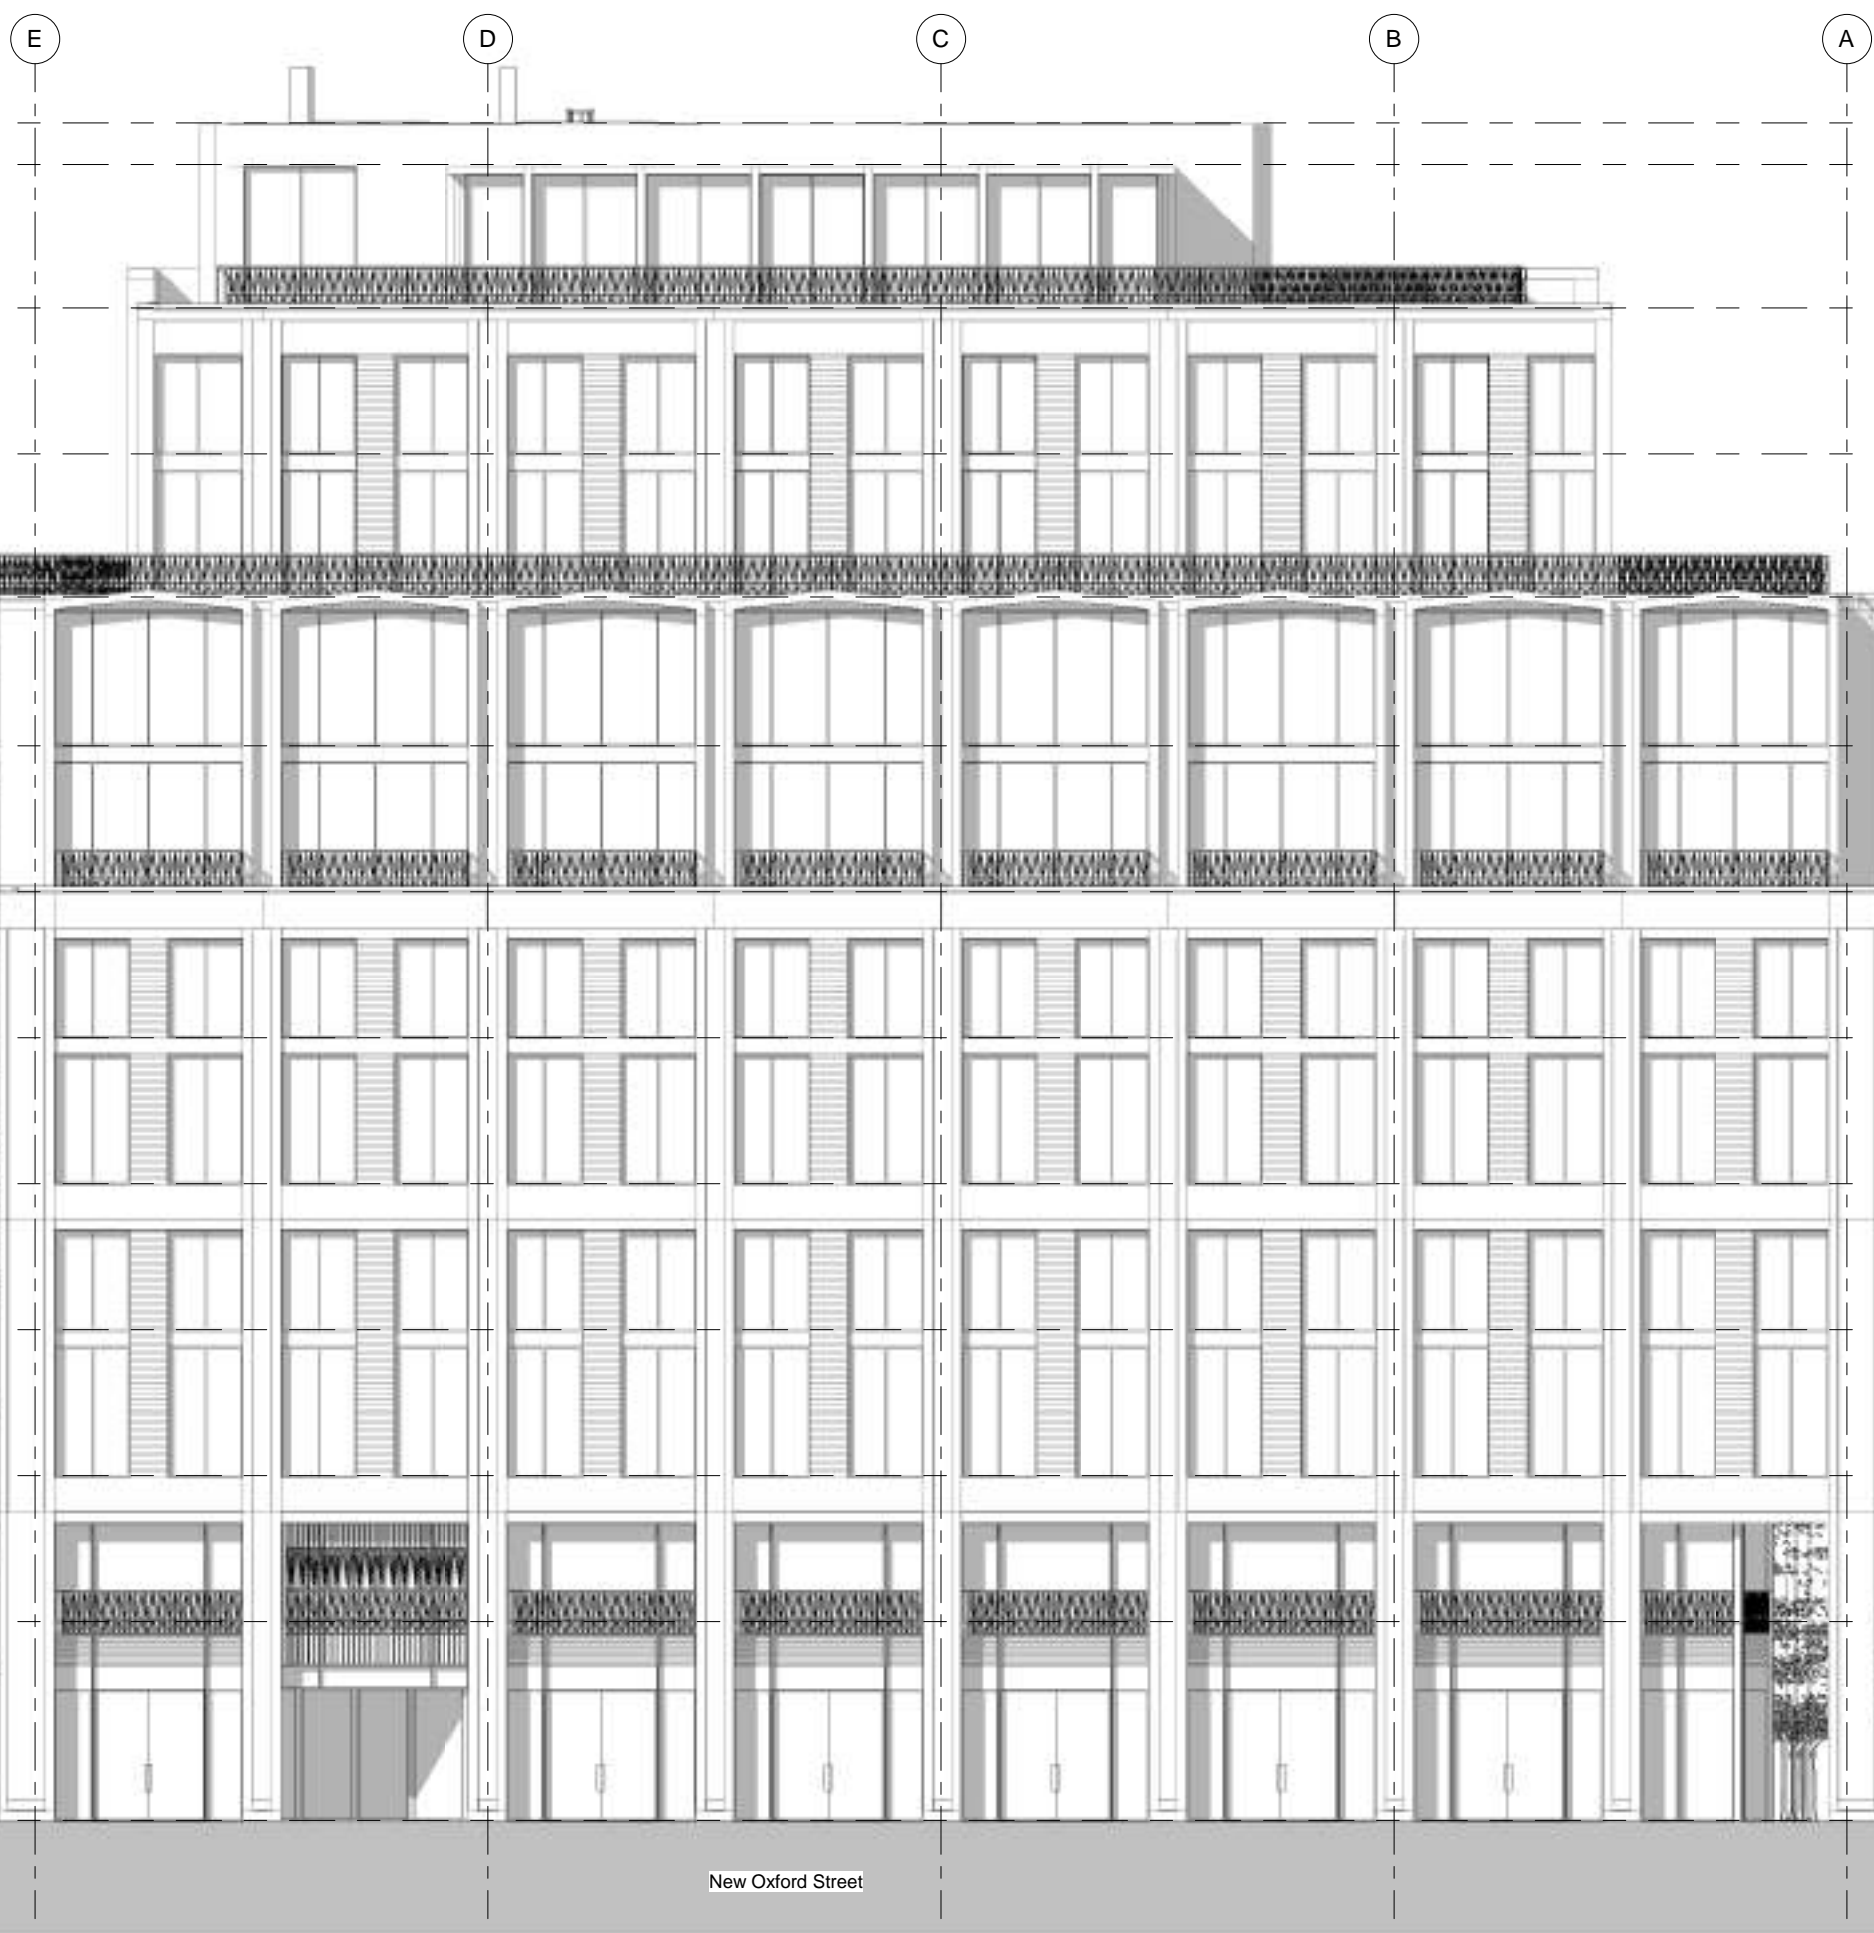

Disclaimer
Do not scale from this drawing.
Check all dimensions on site before fabrication or setting out.
This document is copyright and may not be reproduced without permission of the owner.

Notes

00	NMA	28/09/2018	RPP
Rev	Reason for Issue	Date	Iss
Consultants Structural Engineer: Davies Maguire Mechanical Engineer: GDM Partnership Electrical Engineer: GDM Partnership Project Manager: CBRE			

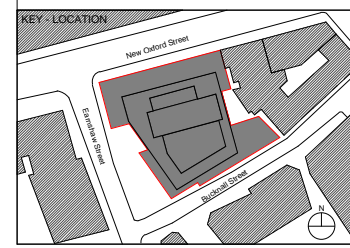

Robin Partington & Partners
The Metal Works
235 St John Street
London
EC1V 4NG
+44 20 7419 3500
mail@rplondon.com
www.rplondon.com


Client
Royal London Asset Management

Project
Castlewood House
Drawing Title
General Arrangement
North Elevation

Scale	Drawn By	Issued By
1 : 100 @ A1	RPP	RPP

Non Material Amendment		
Project No.	Drawing No.	Revision
15023	A_P_301	00



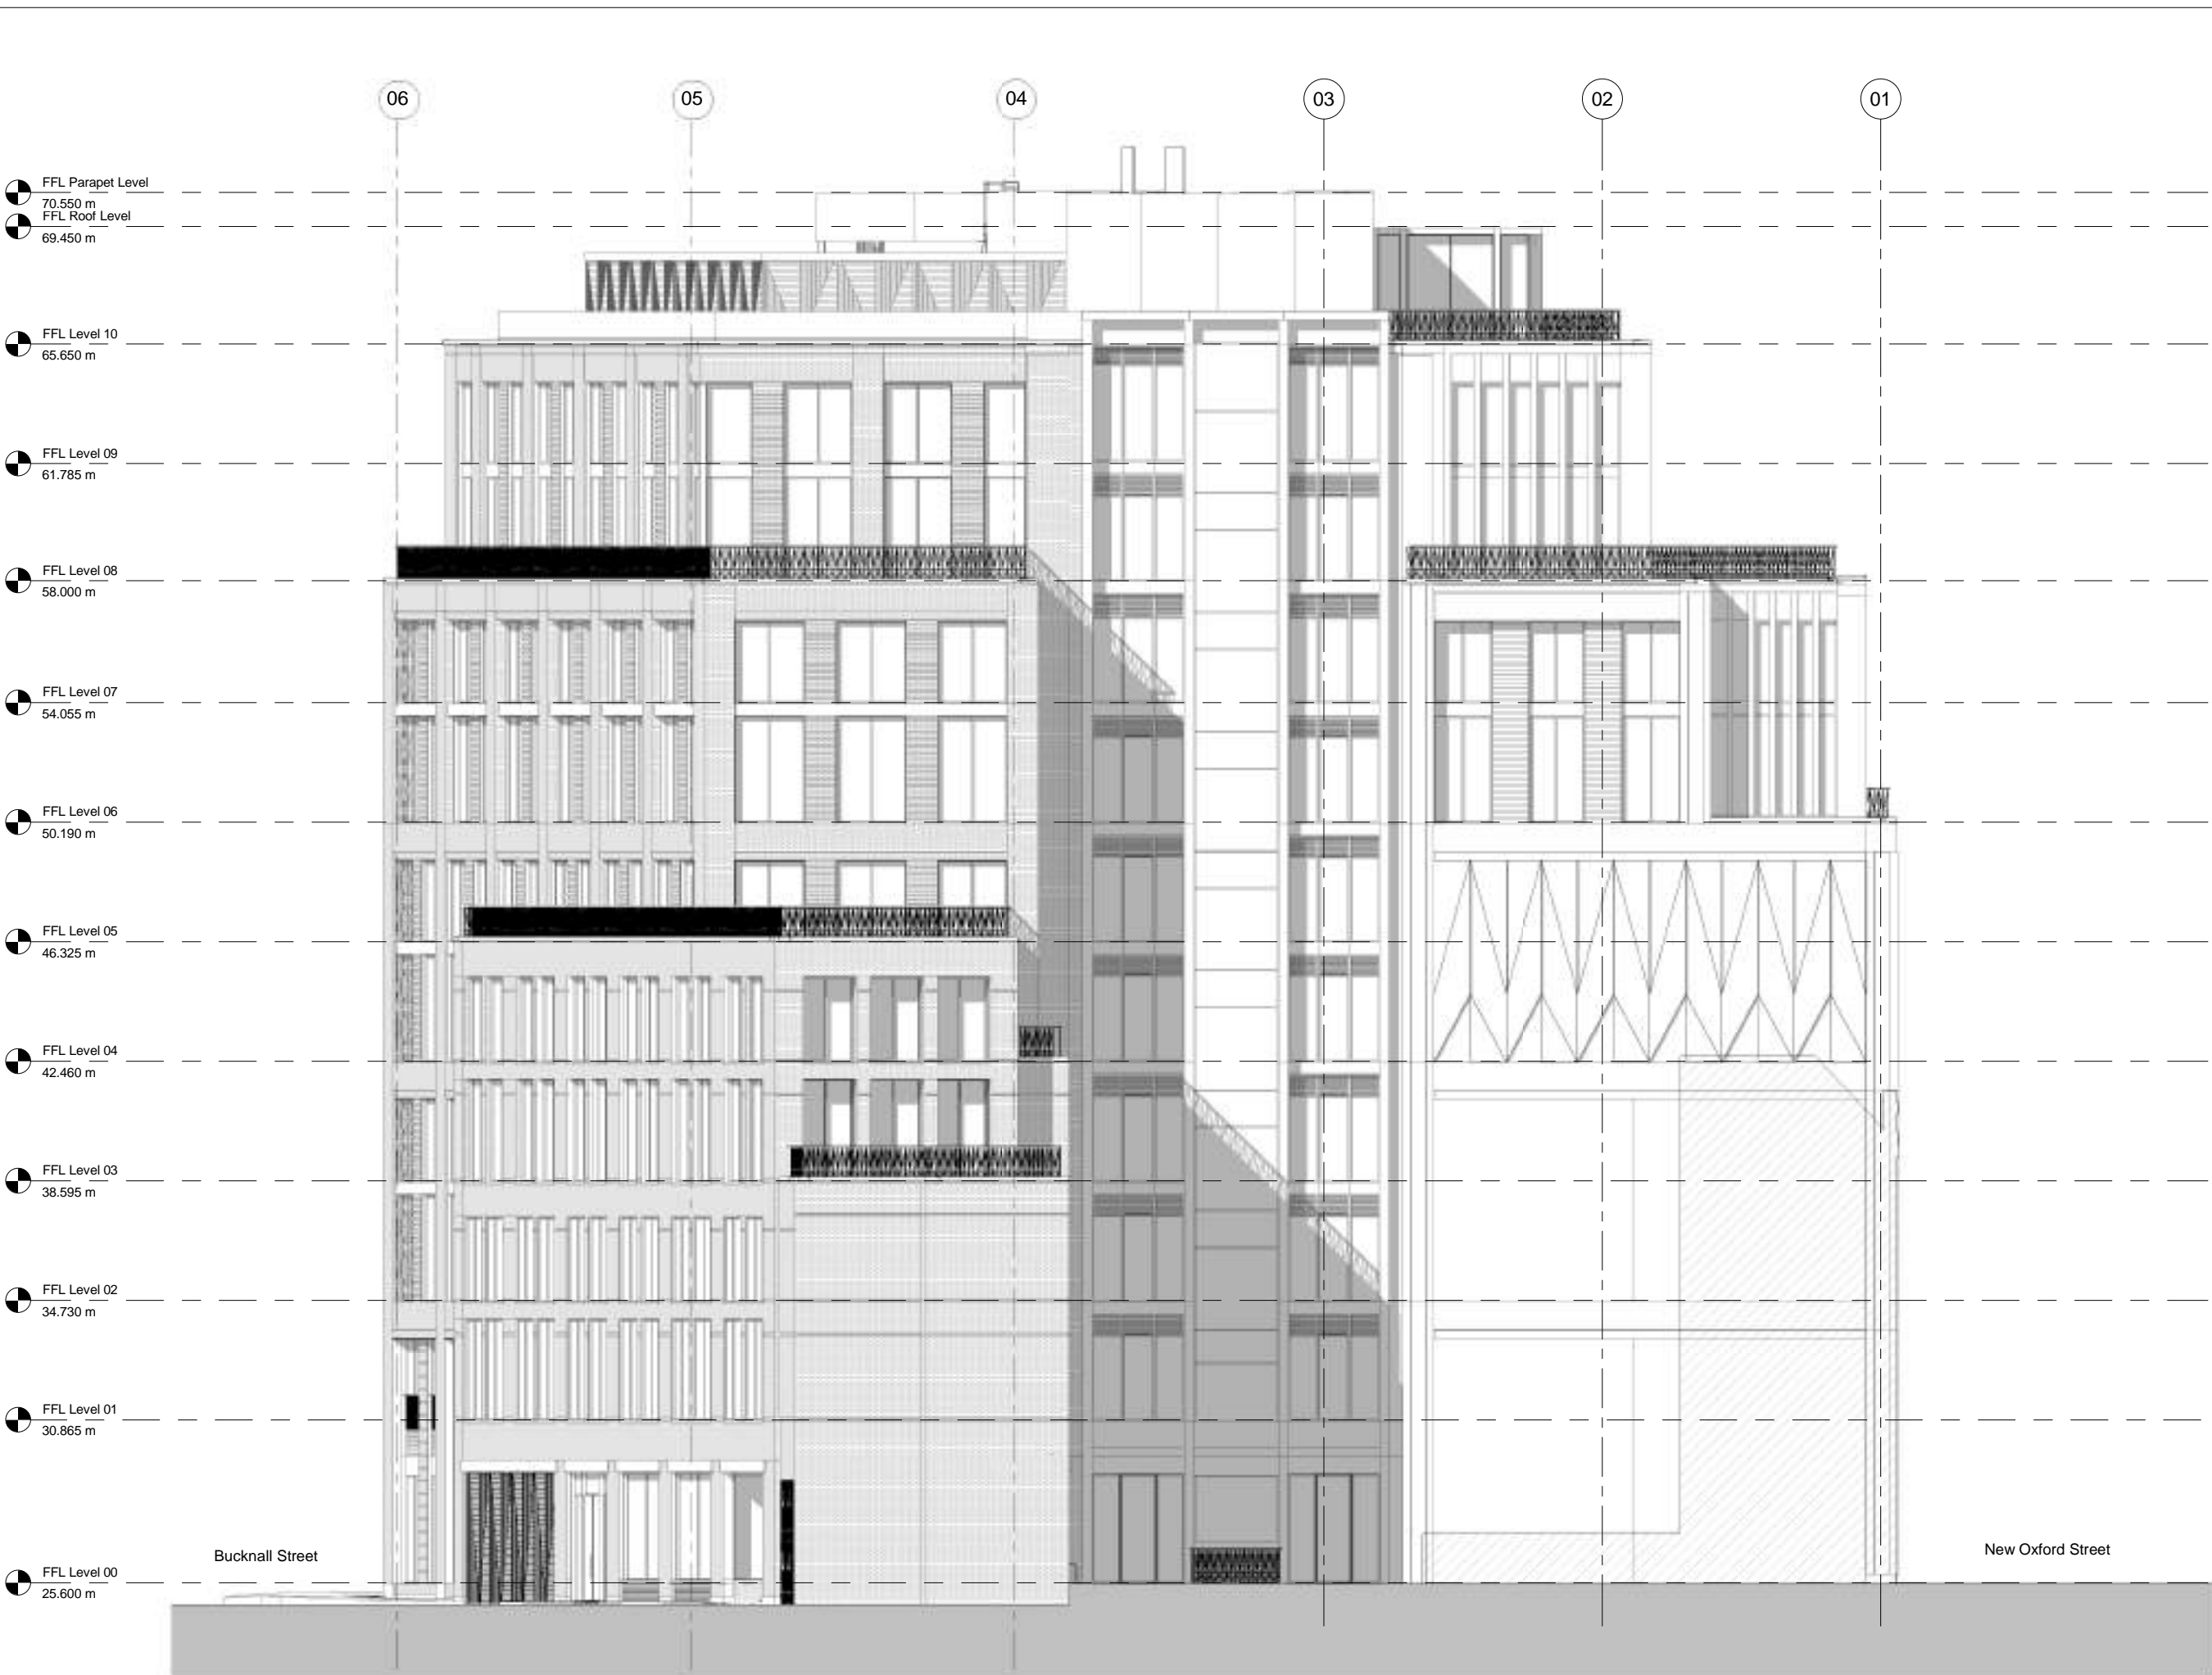


Disclaimer
 Do not scale from this drawing.
 Check all dimensions on site before fabrication or setting out.
 This document is copyright and may not be reproduced without permission of the owner.

Notes

00	NMA	28/09/2018	RPP
Rev	Reason for Issue	Date	Iss

Consultants
 Structural Engineer: Davies Maguire
 Mechanical Engineer: GDM Partnership
 Electrical Engineer: GDM Partnership
 Project Manager: CBRE

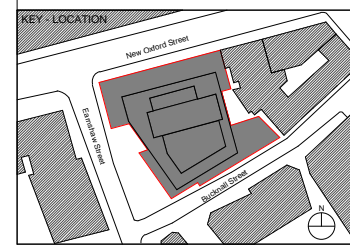

Robin Partington & Partners
 The Metal Works
 235 St John Street
 London
 EC1V 3RG
 +44 20 7419 3500
 mail@rpplondon.com
 www.rpplondon.com


Client
Royal London Asset Management

Project
Castlewood House
 Drawing Title
**General Arrangement
 East Elevation**

Scale	Drawn By	Issued By
1 : 100 @ A1	RPP	RPP

Non Material Amendment		
Project No.	Drawing No.	Revision
15023	A_P_302	00



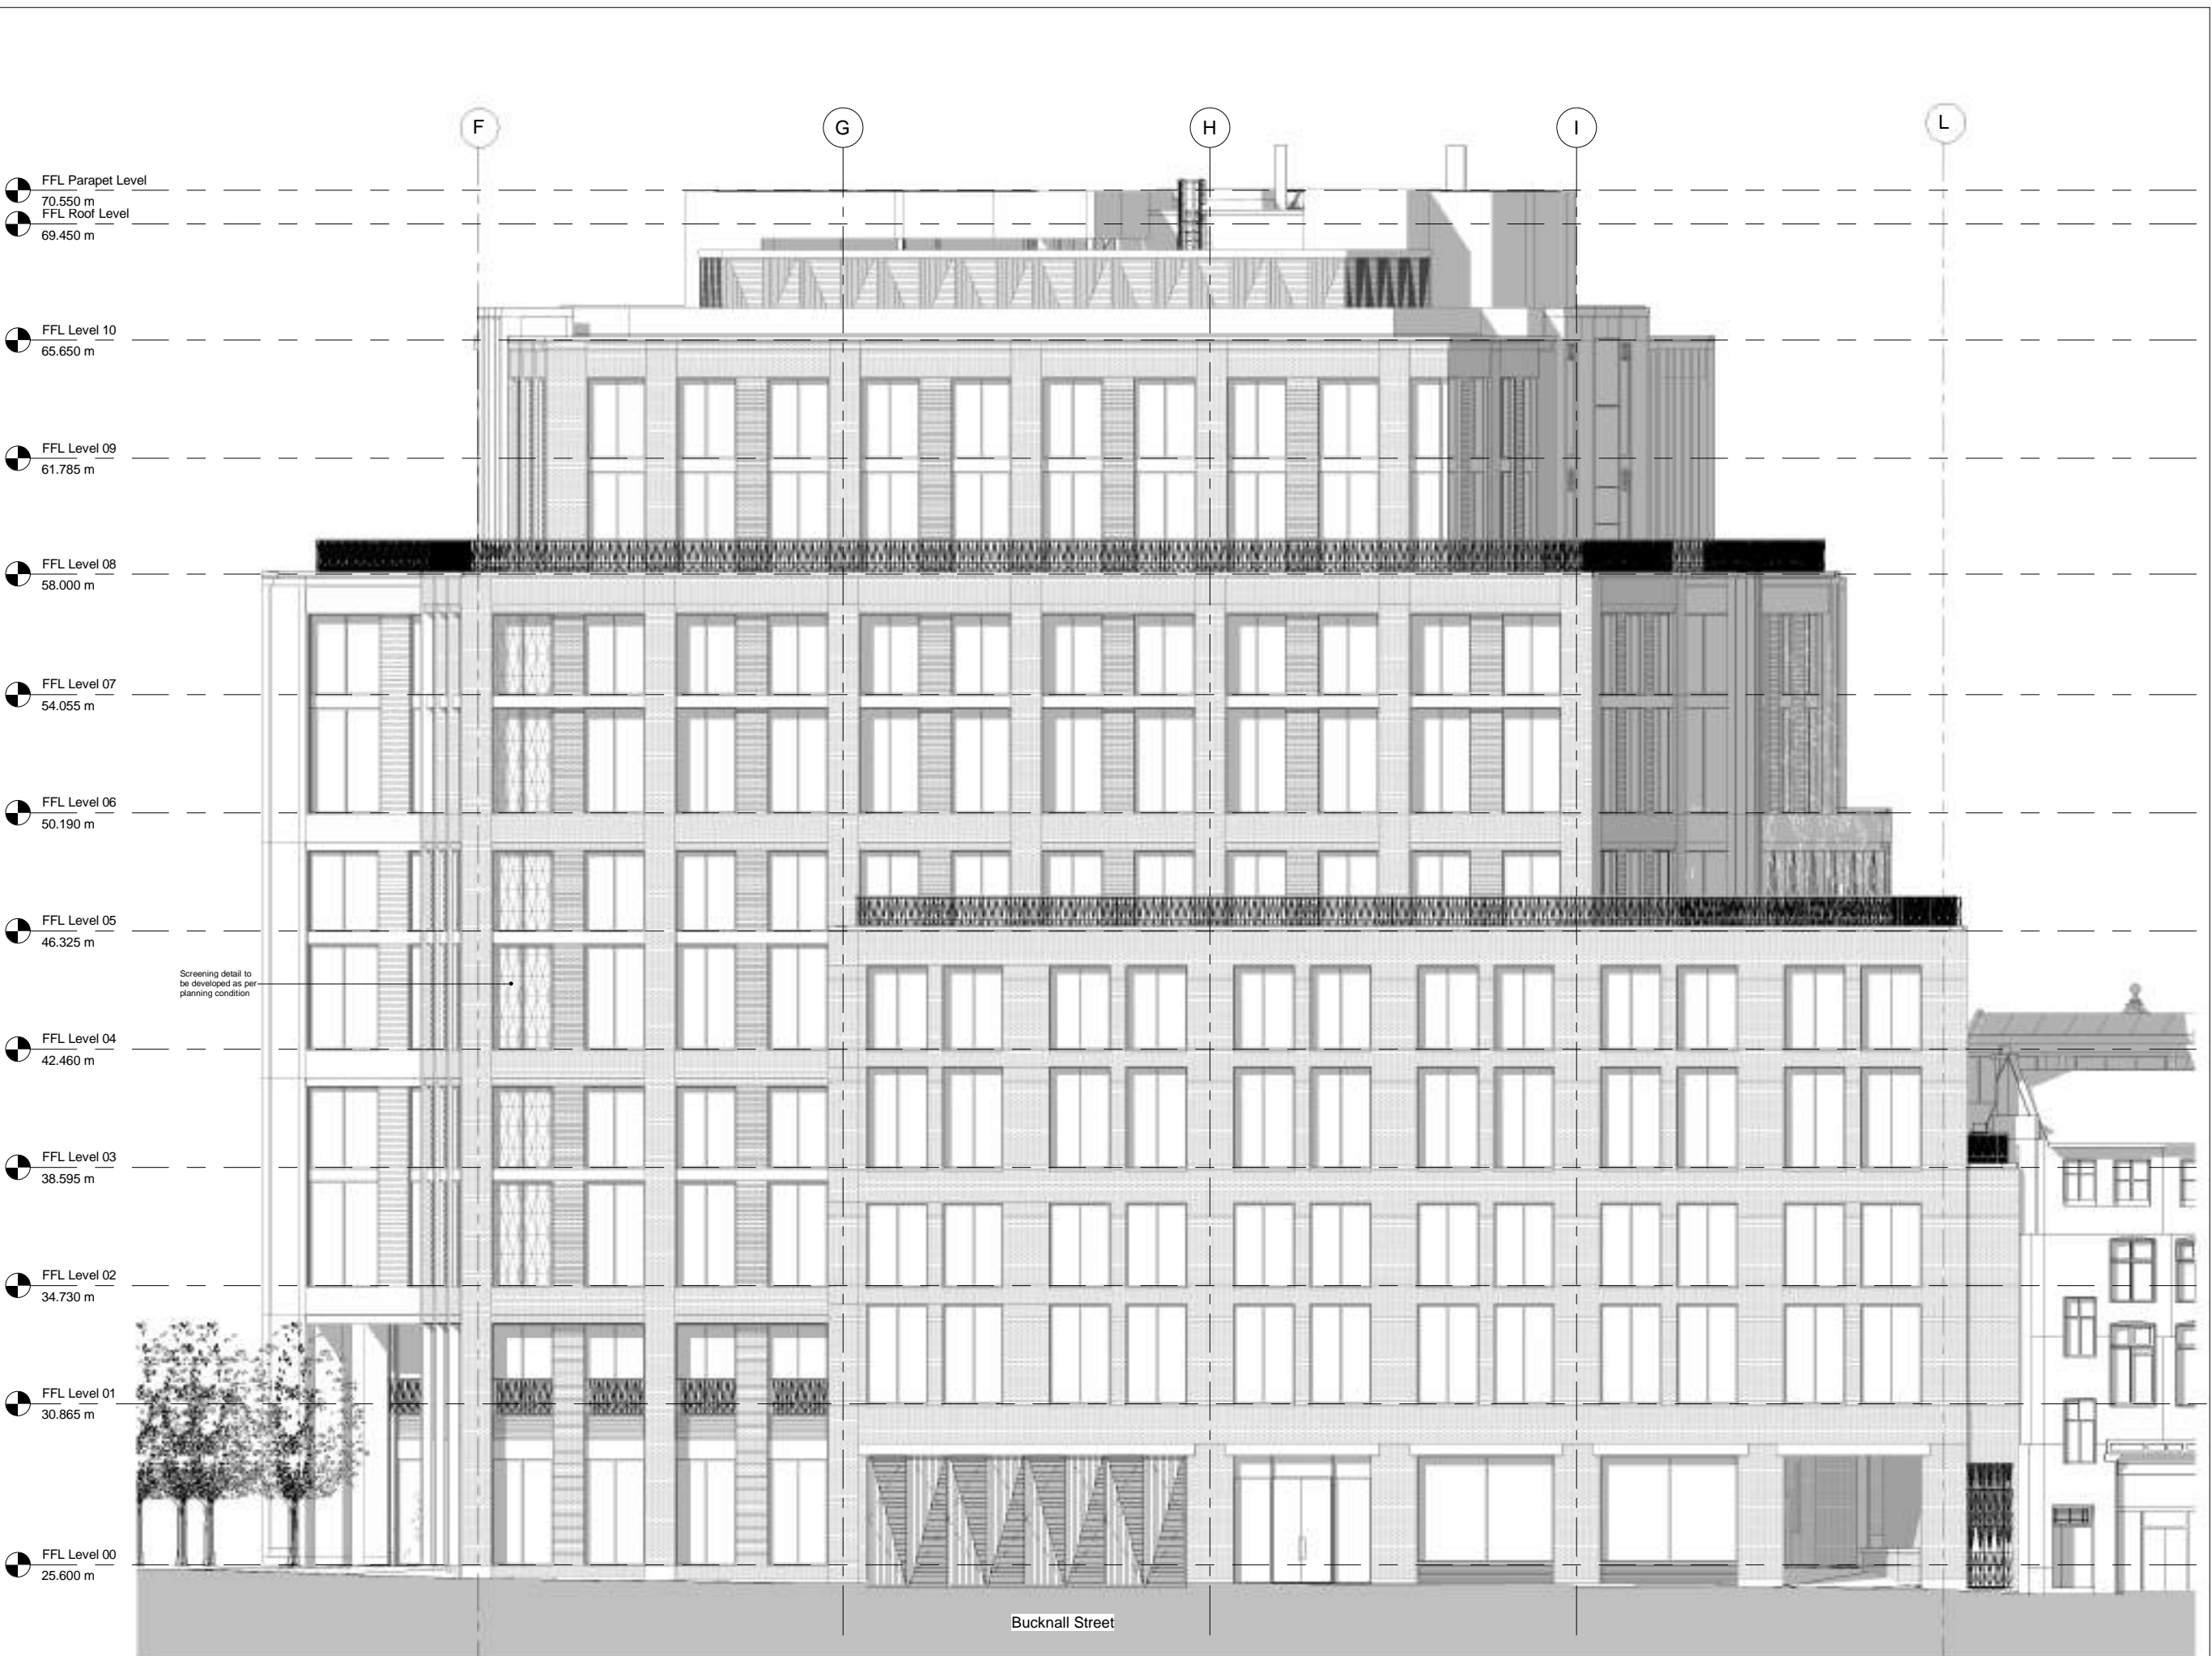


Disclaimer
 Do not scale from this drawing.
 Check all dimensions on site before fabrication or setting out.
 This document is copyright and may not be reproduced without permission of the owner.

Notes

00	NMA	28/09/2018	RPP
Rev	Reason for Issue	Date	Iss

Consultants
 Structural Engineer: Davies Maguire
 Mechanical Engineer: GDM Partnership
 Electrical Engineer: GDM Partnership
 Project Manager: CBRE

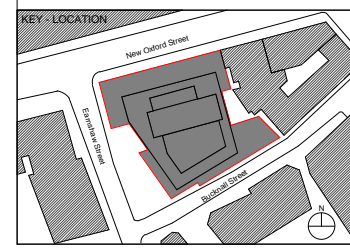

Robin Partington & Partners
 The Metal Works
 235 St John Street
 London
 EC1V 4NG
 +44 20 7419 3500
 mail@rpplondon.com
 www.rpplondon.com

Client
Royal London Asset Management

Project
Castlewood House
 Drawing Title
 General Arrangement
 South Elevation

Scale	Drawn By	Issued By
1 : 100 @ A1	RPP	RPP

Non Material Amendment		
Project No.	Drawing No.	Revision
15023	A_P_303	00





FFL Parapet Level
70.550 m
FFL Roof Level
69.450 m

FFL Level 10
65.650 m

FFL Level 09
61.785 m

FFL Level 08
58.000 m

FFL Level 07
54.055 m

FFL Level 06
50.190 m

FFL Level 05
46.325 m

FFL Level 04
42.460 m

FFL Level 03
38.595 m

FFL Level 02
34.730 m

FFL Level 01
30.865 m

FFL Level 00
25.600 m

New Oxford Street


Bucknall Street

Disclaimer
Do not scale from this drawing.
Check all dimensions on site before fabrication or setting out.
This document is copyright and may not be reproduced without permission of the owner.

Notes

00	NMA	28/09/2018	RPP
Rev	Reason for Issue	Date	Iss

Consultants
Structural Engineer: Davies Maguire
Mechanical Engineer: GDM Partnership
Electrical Engineer: GDM Partnership
Project Manager: CBRE

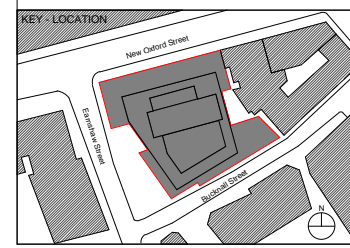

Robin Partington & Partners
The Metal Works
235 St John Street
London
EC1V 4NG
+44 20 7419 3500
mail@rpplondon.com
www.rpplondon.com

Client
Royal London Asset Management

Project
Castlewood House
Drawing Title
General Arrangement
West Elevation

Scale 1 : 100 @ A1	Drawn By RPP	Issued By RPP
-----------------------	-----------------	------------------

Non Material Amendment		
Project No. 15023	Drawing No. A_P_304	Revision 00

