
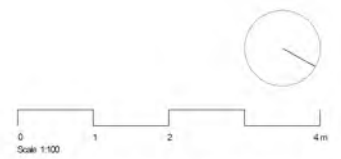


GENERAL NOTES
 This drawing is copyright of KSR architects. This drawing must be read in conjunction with the Designer's Risk Assessment, specification and all other relevant documentation and drawings. KSR architects accept no liability for any expense, loss or damage of whatsoever nature and however arising from any variation made to this drawing or in the execution of the work to which it relates which has not been referred to them and their approval obtained.
 Areas are based on unchecked survey and are approximate only.
 Do not scale from this drawing or the digital data, only figured dimensions are to be used. Refer to linear scale for guidance. Check all dimensions on site prior to carrying out any works and advise any discrepancy

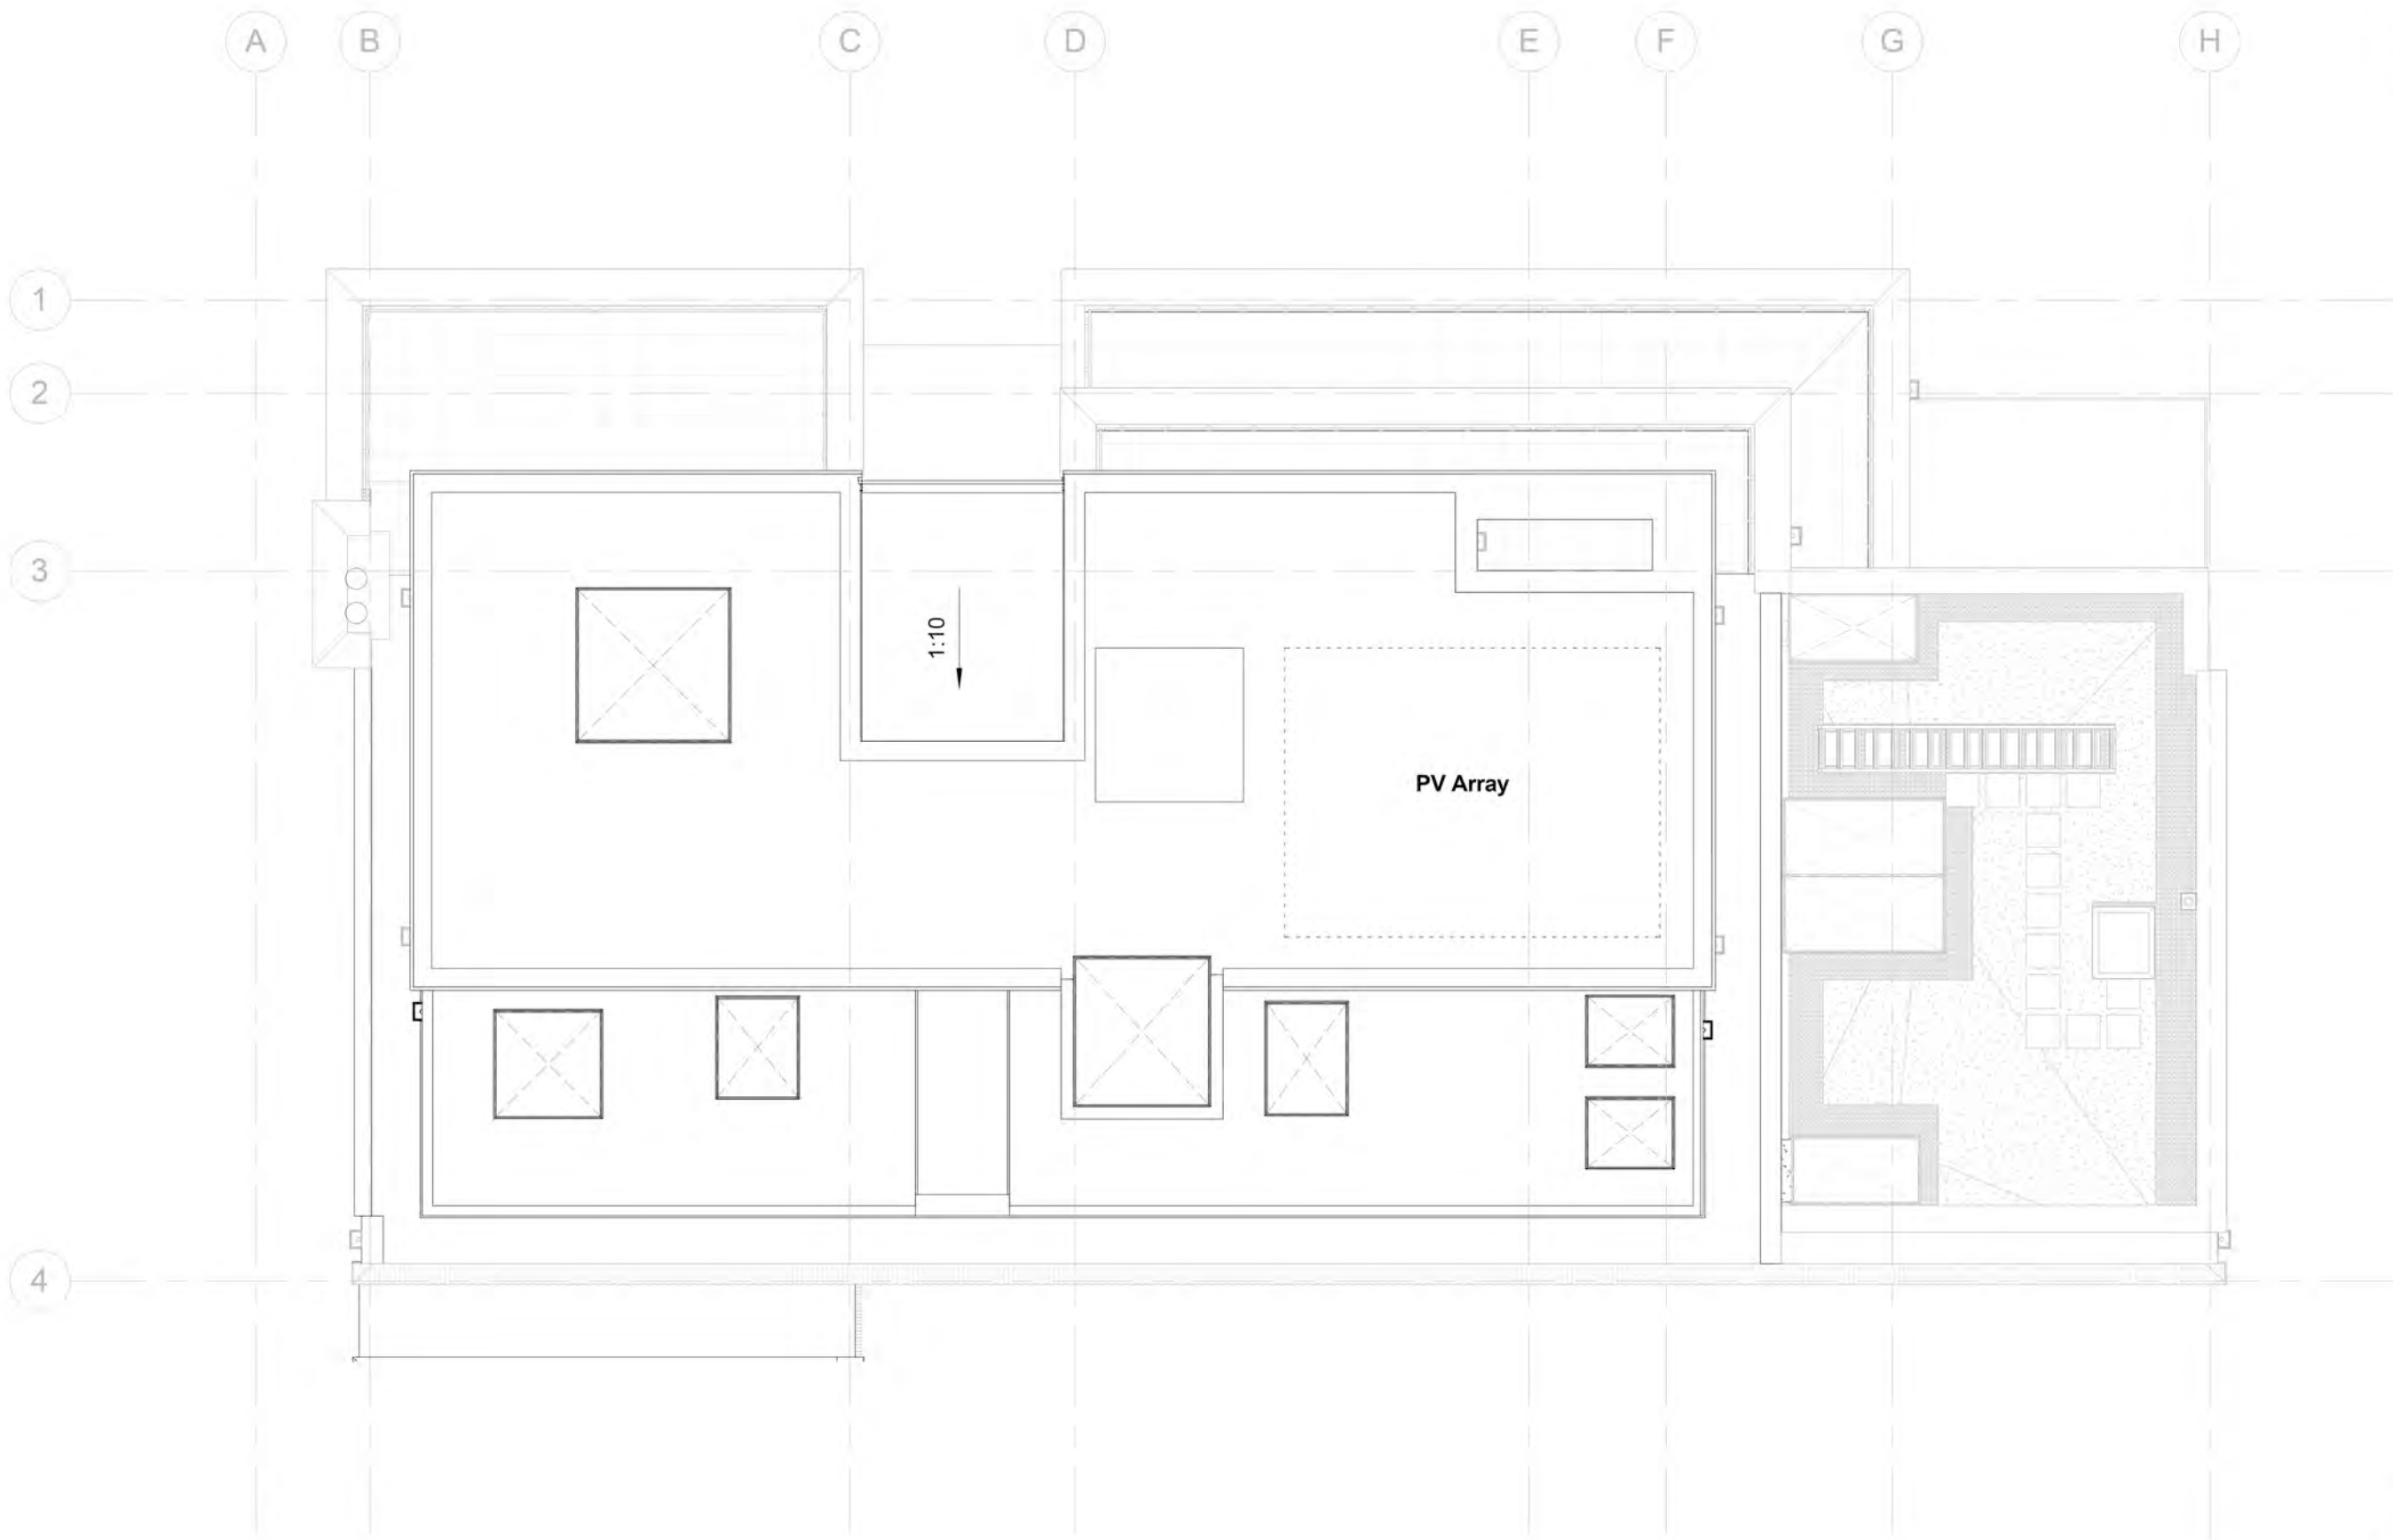

KSRARCHITECTS
 KSR Architects LLP mail@ksrarchitects.com
 14 Greatland Street t: +44 (0)20 7892 5090
 London NW1 0ND www.ksrarchitects.com

41 FROGNAL
PROPOSED ROOF PLAN

Date: 27/07/2016	Status: Information
Scale: 1:100 @ A3	© KSR Architects
Project Ref: 14044	Drawing No: P130 Revision: E