



EXTERNAL SEATING AREA SCHEDULE

Tables 600mm Dia. = 2
 Tables 800mmx800mm = 2
 Chairs = 12

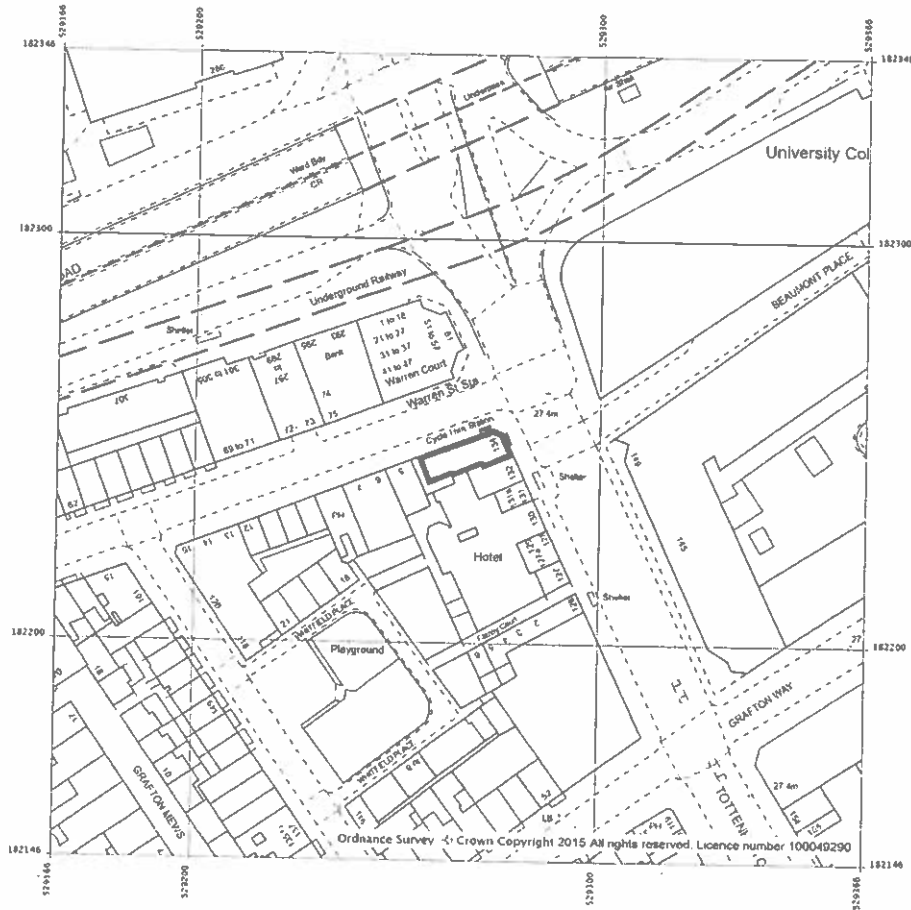

SITE PLAN
SCALE 1:1250

Ordnance Survey Crown Copyright 2015 All rights reserved. Licence number 100049290

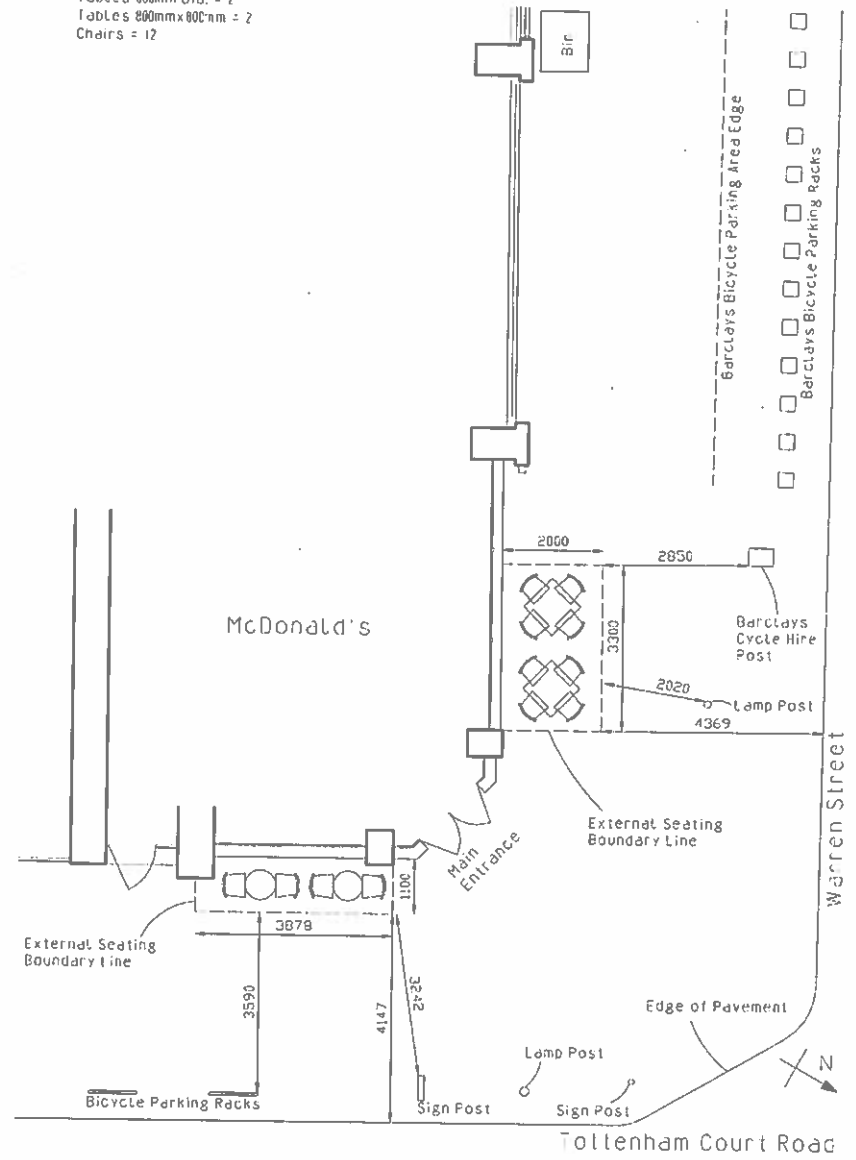

PROPOSED EXTERNAL SEATING AREA
SCALE 1:100



Valerio Sara Design London Tel: 020 757 3800 info@valeriosara.com www.valeriosara.com	Valerio Sara Project: McDonald's 131 Tottenham Court Road London Chartered Architect WIT 59A	Client: West One - Proposed External Seating Area - Site Plan	Drawing Title: - Proposed External Seating Area - Site Plan	Scale: 1:100 & 1:1250	Date: 21/03/2015	Drawing number: MD/Warren/2015
---	---	--	---	--------------------------	---------------------	-----------------------------------



