


Notes

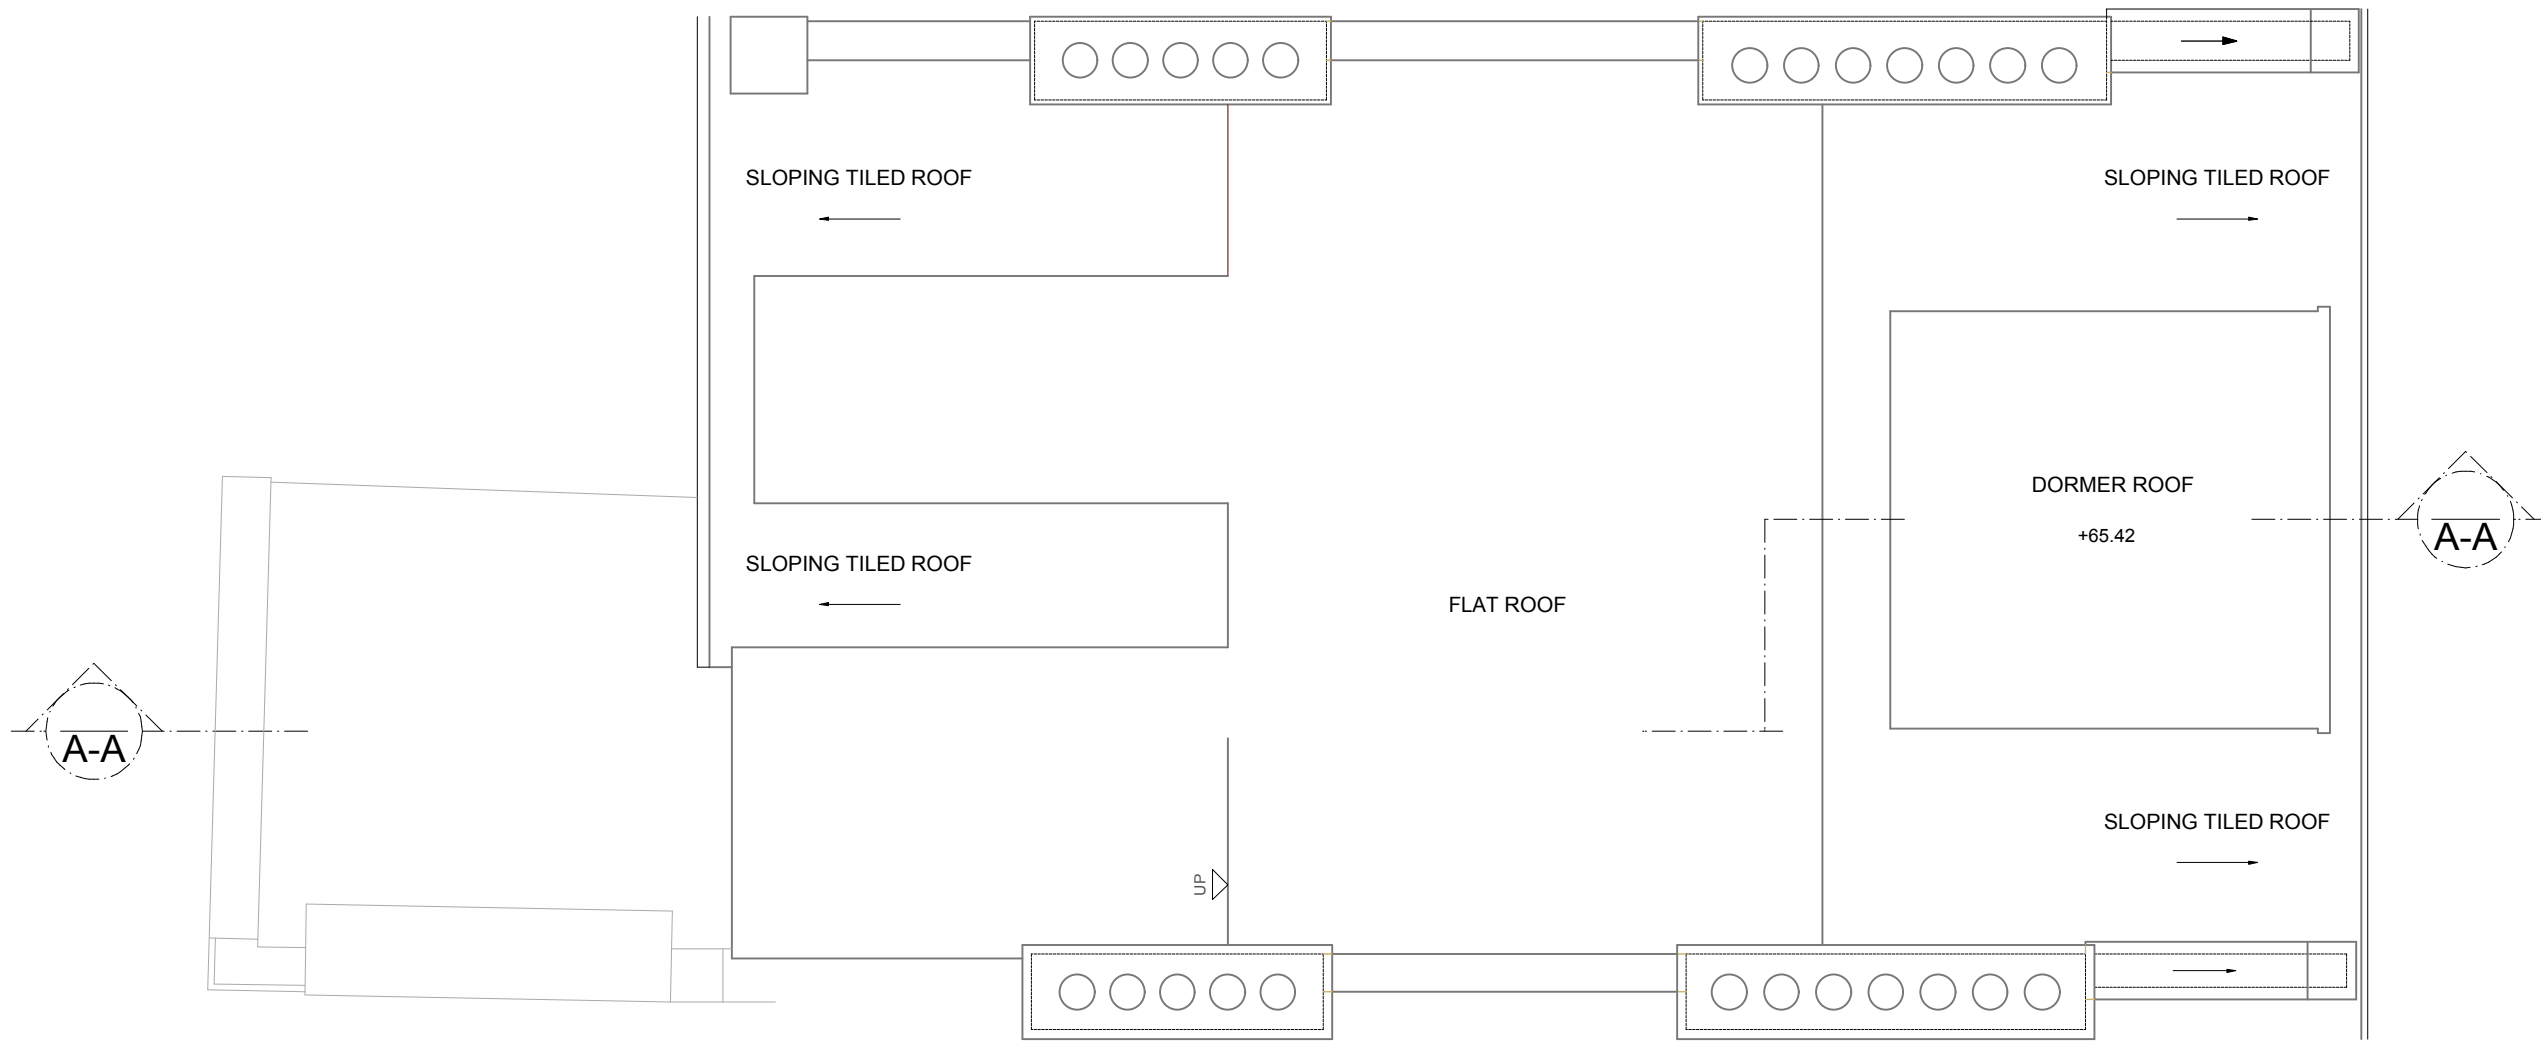

01 Existing Roof Plan
Scale: 1:50



| Rev | Notes | Date |
|-----|----------|----------|
| A | PLANNING | 29.10.18 |
| B | PLANNING | 31.10.18 |
| C | PLANNING | 05.11.18 |

Project
051_146 Fellows Road

Client
Berea Limited

Drawing Title
Existing Plan_Roof Level

| Scale | Date Created |
|-----------|--------------|
| 1:50 @ A3 | 23.03.16 |

Drawing Number
E_002_Existing Roof Plan

T R S T U D I O
ARCHITECTURE + INTERIORS

T R Studio
The Interchange
Stables Market
London
NW1 8AB

+44 7868 736169
office@trstudio.co.uk
www.trstudio.co.uk