


SHOP FRONT ELEVATION  
1:50



SHOP FRONT PLAN  
1:50

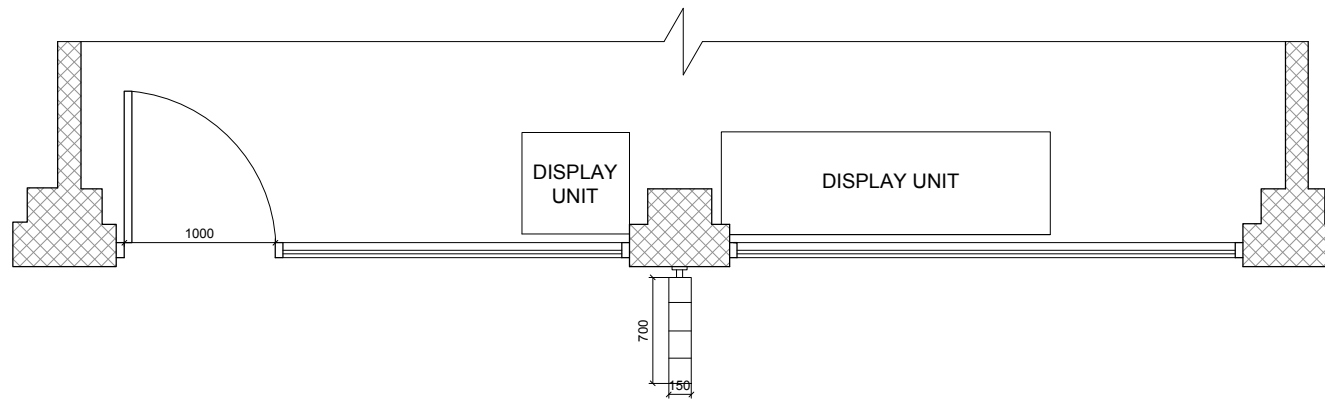

Urban & Country Developments  
Valley Farm  
Main St  
Charnodon  
Bicester  
OX27 0BL  
T: 01869 233563  
E: Info@urbanandcountry.co.uk

Project: BEA'S OF BLOOMSBURY  
72 Russell Square  
London  
WC1B 5BA

Drawing: Proposed Shop Front without  
External Seating

Scale: 1:50 @A3 Date: 02.11.18  
Drawn: VT

**IMPORTANT**  
This drawing is not to be copied, reproduced, retained or disclosed to any unauthorized person either wholly or in part without prior consent.  
Do not scale from this drawings. Use all figured dimensions only. All figured dimensions to be checked onsite prior to construction. All discrepancies, errors and omissions to be reported to the architect prior to construction. Layout and dimensions of existing building to be checked on site. If in doubt ask.

REV\_D - DIMENSIONS ADDED  
REV\_C - DIMENSIONS ADDED  
REV\_B - AMENDED LAYOUT  
REV\_A - AMENDED LAYOUT

02.11.18  
08.10.18  
05.10.18  
05.10.18

DWG NO: BOB\_RS\_PSF07.2