


SHOP FRONT ELEVATION  
1:50

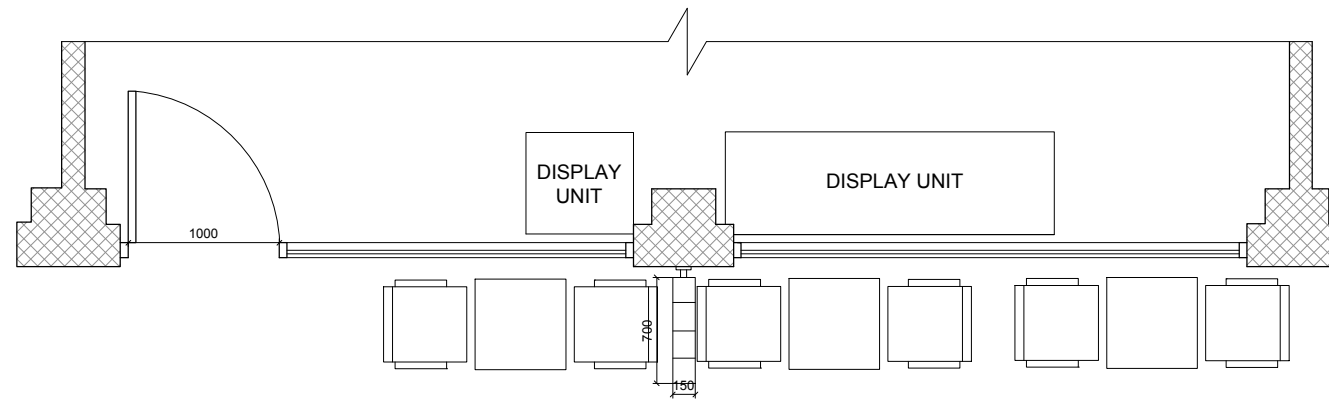

SHOP FRONT PLAN  
1:50

REV\_E - AMENDED LAYOUT 05.11.18  
 REV\_D - DIMENSIONS ADDED 02.11.18  
 REV\_C - DIMENSIONS ADDED 08.10.18  
 REV\_B - AMENDED LAYOUT 05.10.18  
 REV\_A - AMENDED LAYOUT 05.10.18



Urban & Country Developments  
 Valley Farm  
 Main St  
 Chamdon  
 Bicester  
 OX27 0BL  
 T: 01869 233563  
 E: Info@urbanandcountry.co.uk

Project: BEA'S OF BLOOMSBURY  
 72 Russell Square  
 London  
 WC1B 5BA

Drawing: Proposed Shop Front with External Seating

Scale: 1:50 @A3 Date: 05.11.18  
 Drawn: VT

IMPORTANT  
 This drawing is not to be copied reproduced, retained or disclosed to any unauthorized person either wholly or in part without prior consent.  
 Do not scale from this drawings. Use all figured dimensions only. All figured dimensions to be checked onsite prior to construction. All discrepancies, errors and omissions to be reported to the architect prior to construction. Layout and dimensions of existing building to be checked on site. If in doubt ask.

DWG NO: BOB\_RS\_PSF07