



FRONT ELEVATION
Scale 1:10

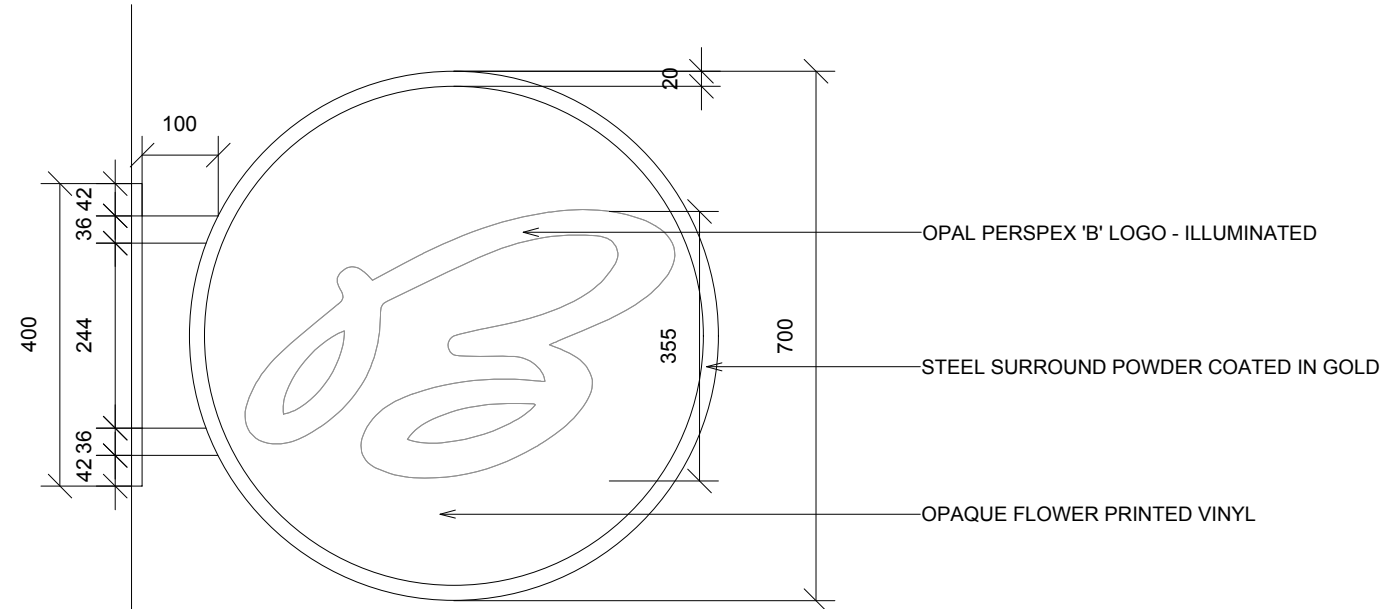

SIDE ELEVATION
Scale 1:10

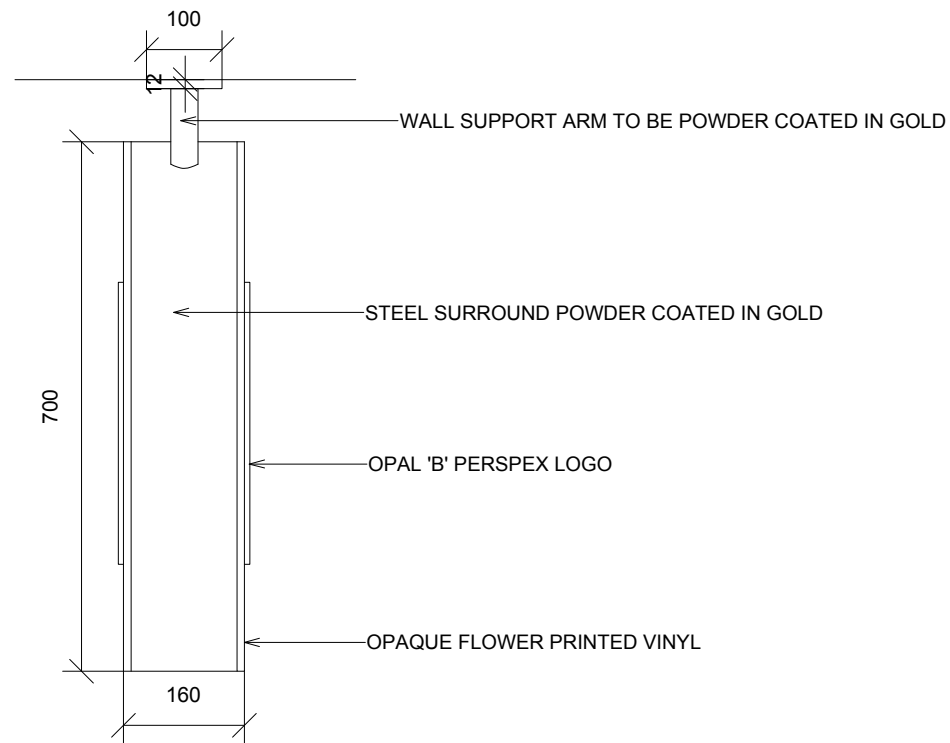

PLAN
Scale 1:10

MAIN CONTRACTOR TO ENSURE A SUITABLE EXTERNAL POWER SUPPLY IS PROVIDED

SIGNAGE CONTRACTOR TO ENSURE SUITABLE FIXING TO WALL



Urban & Country Developments
Valley Farm
Main St
Charmdon
Bicester
OX27 0BL
T: 01869 233563
E: Info@urbanandcountry.co.uk

Project: BEA'S OF BLOOMSBURY
72 Russell Square
London
WC1B 5BA
Drawing: Proposed Signage
Scale: 1:10 @A3 Date: 02.11.18
Drawn: VT

IMPORTANT
This drawing is not to be copied, reproduced, retained or disclosed to any unauthorized person either wholly or in part without prior consent.
Do not scale from this drawings. Use all figured dimensions only. All discrepancies, errors and omissions to be reported to the architect prior to construction. Layout and dimensions of existing building to be checked on site. If in doubt ask.

DWG NO: BOB_RS_PS10