


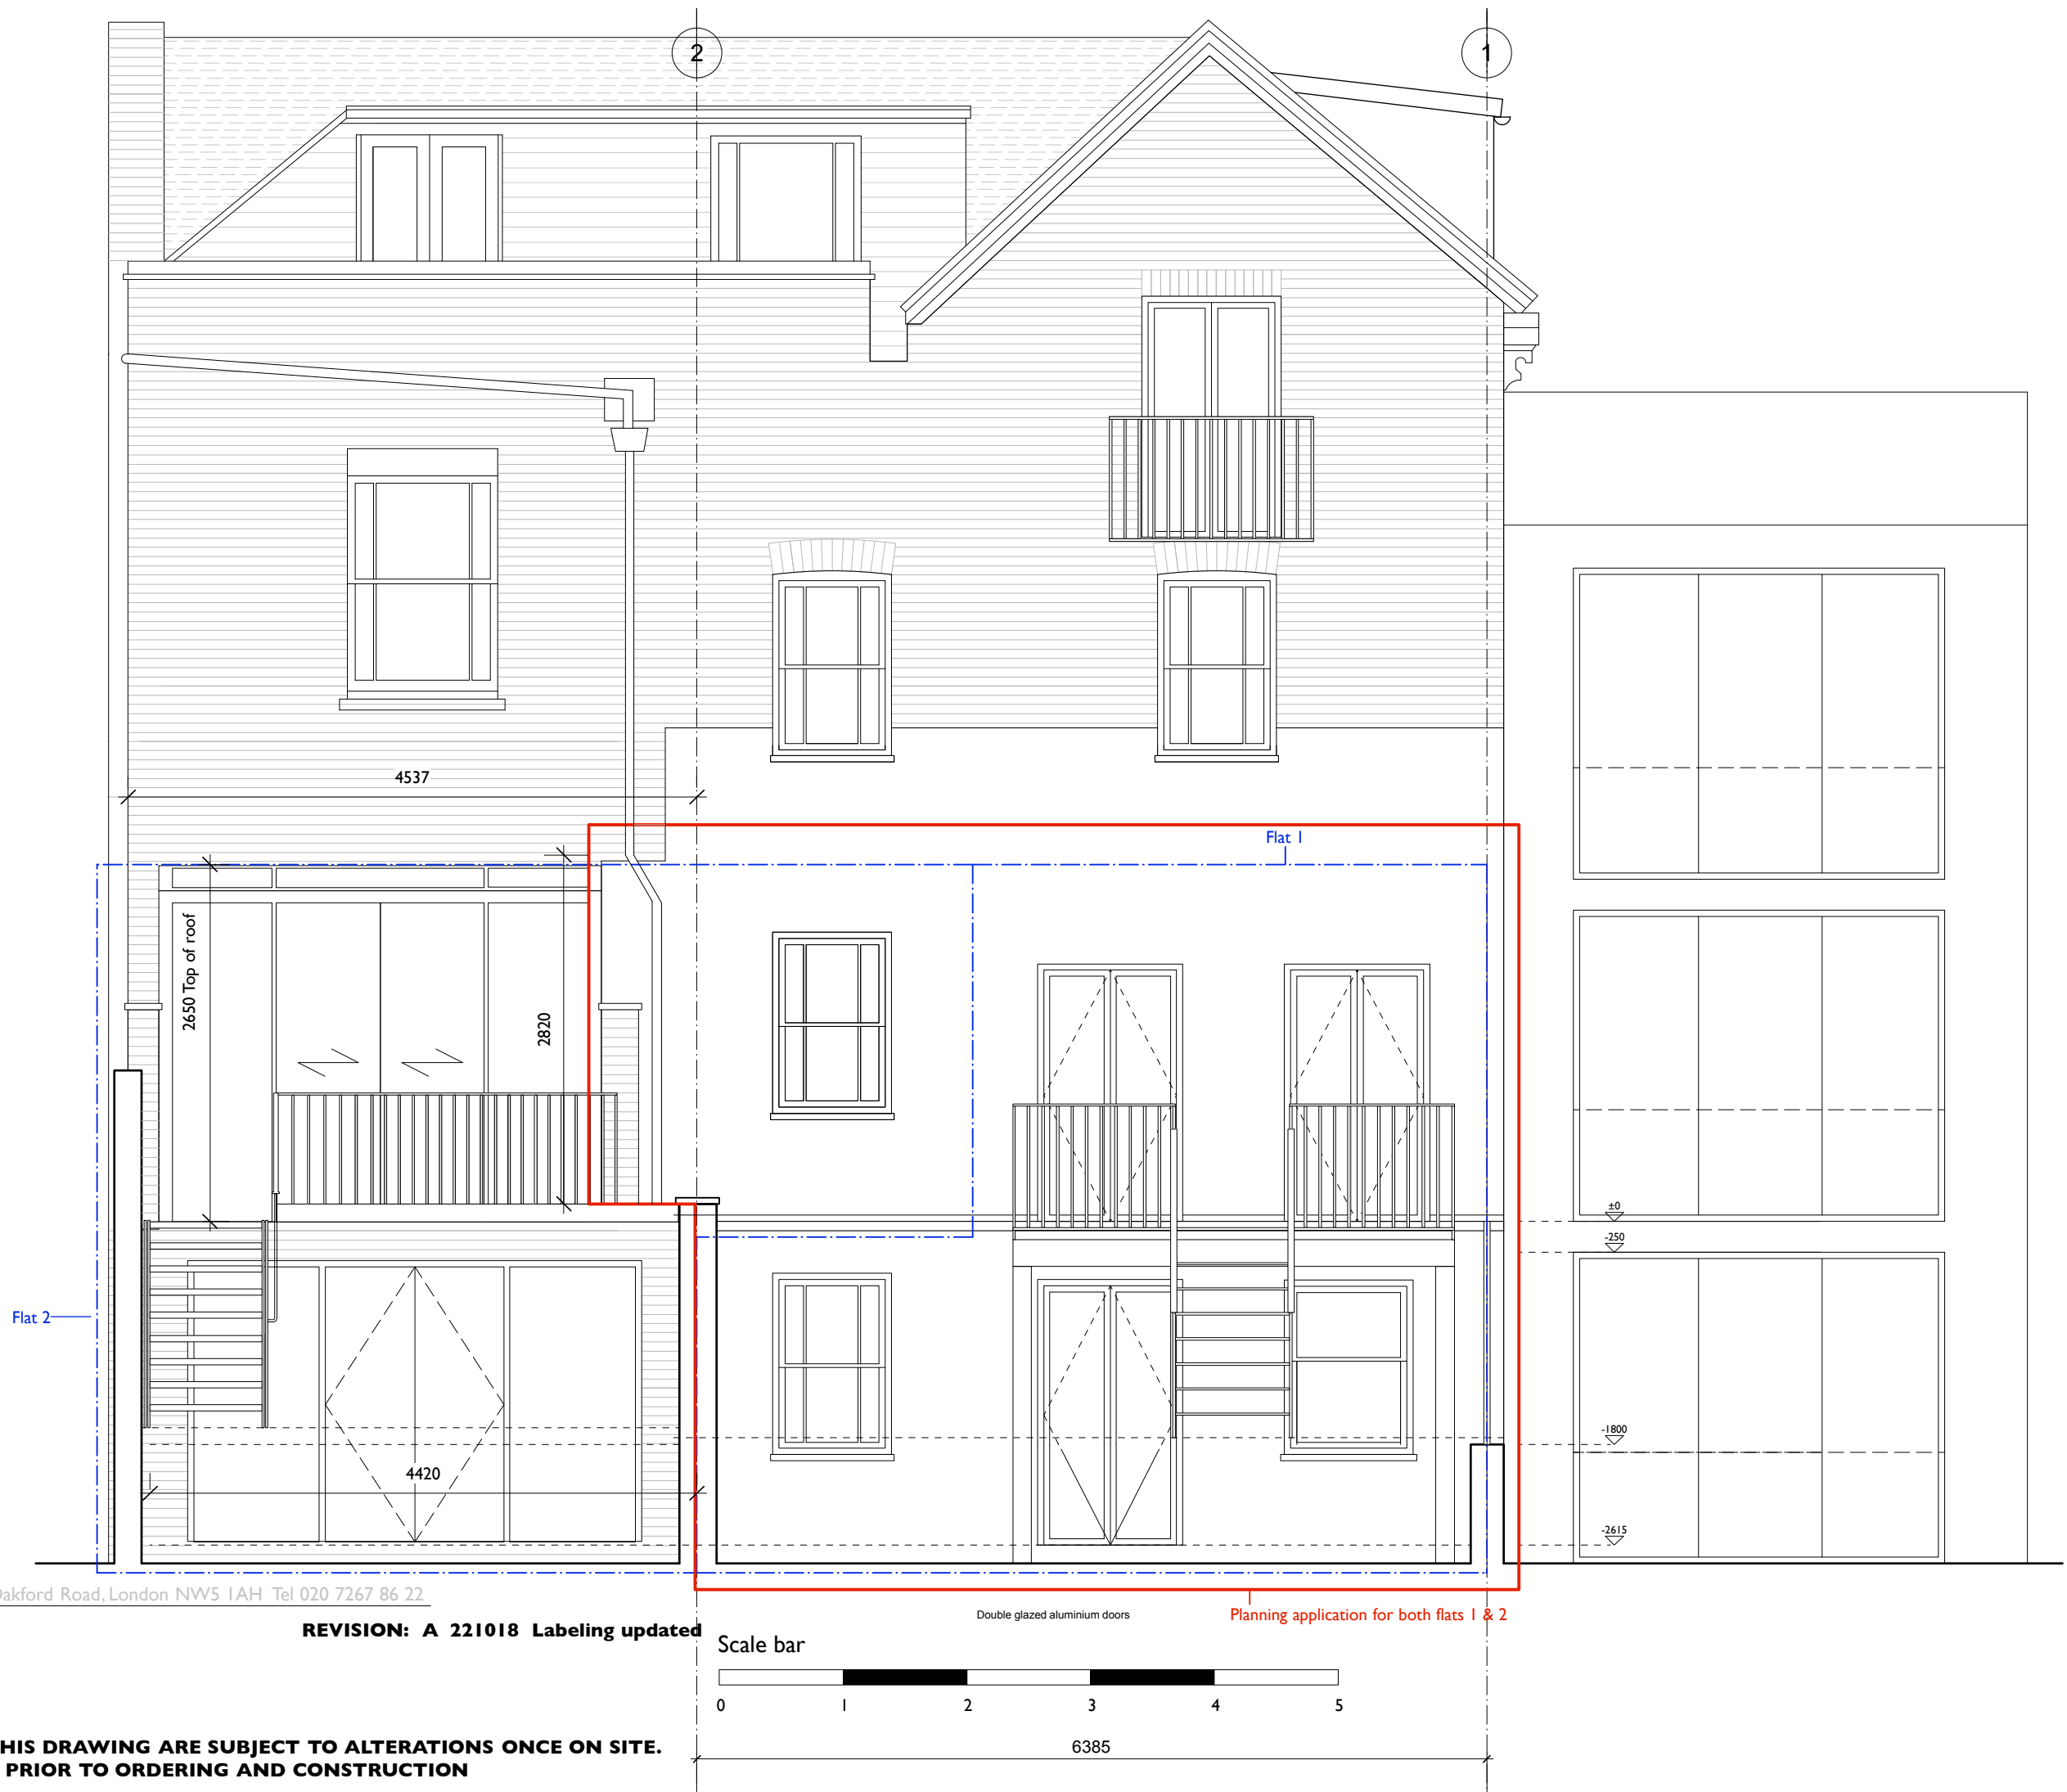

MARTINS CAMISULI Unit1, 2A Oakford Road, London NW5 1AH Tel 020 7267 86 22

JOB TITLE: 7 Woodchurch road
DRWG TITLE: Existing Rear Elevation
DRWG NO: MC/182(01)_07
SCALE: 1:50
DATE: February 2018

REVISION: A 221018 Labeling updated

**ALL DIMENSIONS INDICATED ON THIS DRAWING ARE SUBJECT TO ALTERATIONS ONCE ON SITE.
CONFIRM ALL DIMENSION ON SITE PRIOR TO ORDERING AND CONSTRUCTION**