




SITE PLAN Scale: 1:500

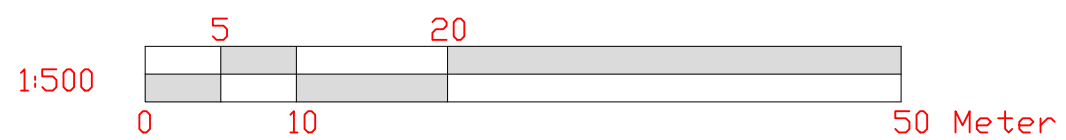

NOTE:  
- All dimensions in this drawings are metric.

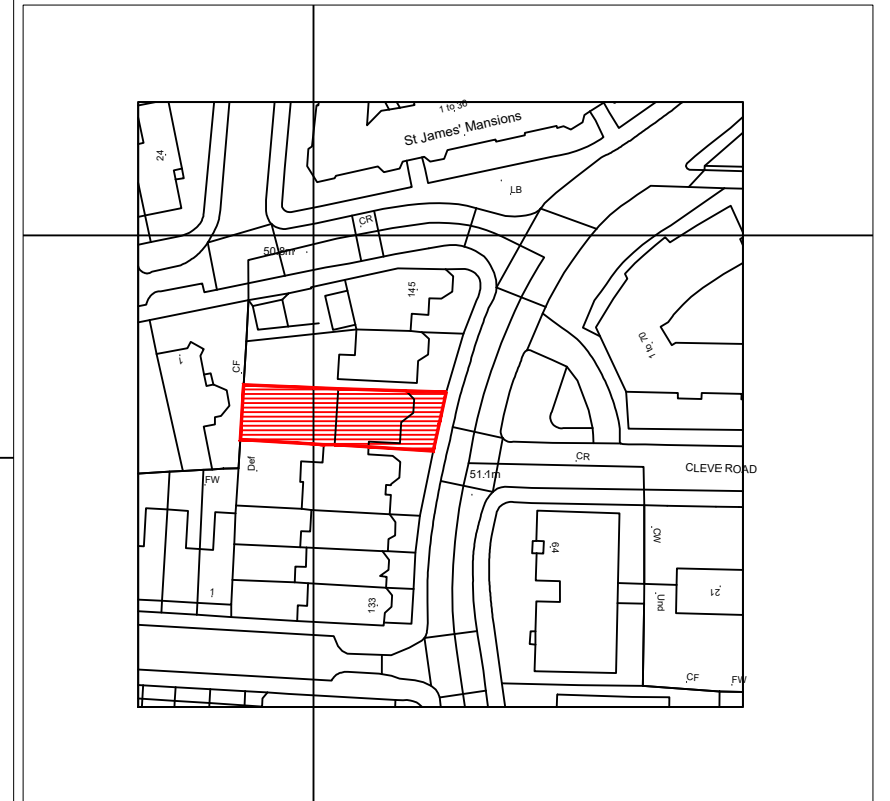

LOCATION PLAN Scale: 1:1250

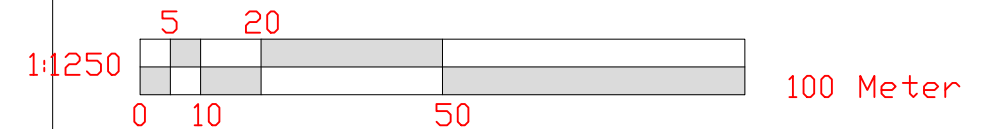

Notes:



**walker**  
CONSTRUCTION CONSULTANTS  
EMPLOYER'S AGENTS & PROJECT MANAGERS  
UNIT A COURT HOUSE, 11A HIGH STREET  
BARNET EN5 5UJ  
TEL: 020 8446 5537  
E-MAIL: Planning@walkercc.co.uk

TITLE  
LOCATION AND BLOCK PLAN

PROJECT  
141 West End lane

CLIENT  
GENESIS HOUSING ASSOCIATION / KIER

SCALE: AS IDENTIFIED  
CAD FILE: -  
DATE: 17.10.18  
DRAWN BY: VRM  
CHECKED:

PROJECT NO.	DRAWING NO.	REVISION
4277	4277 / WM / 05	0