




1 BASEMENT - EXISTING  
Scale: 1:100

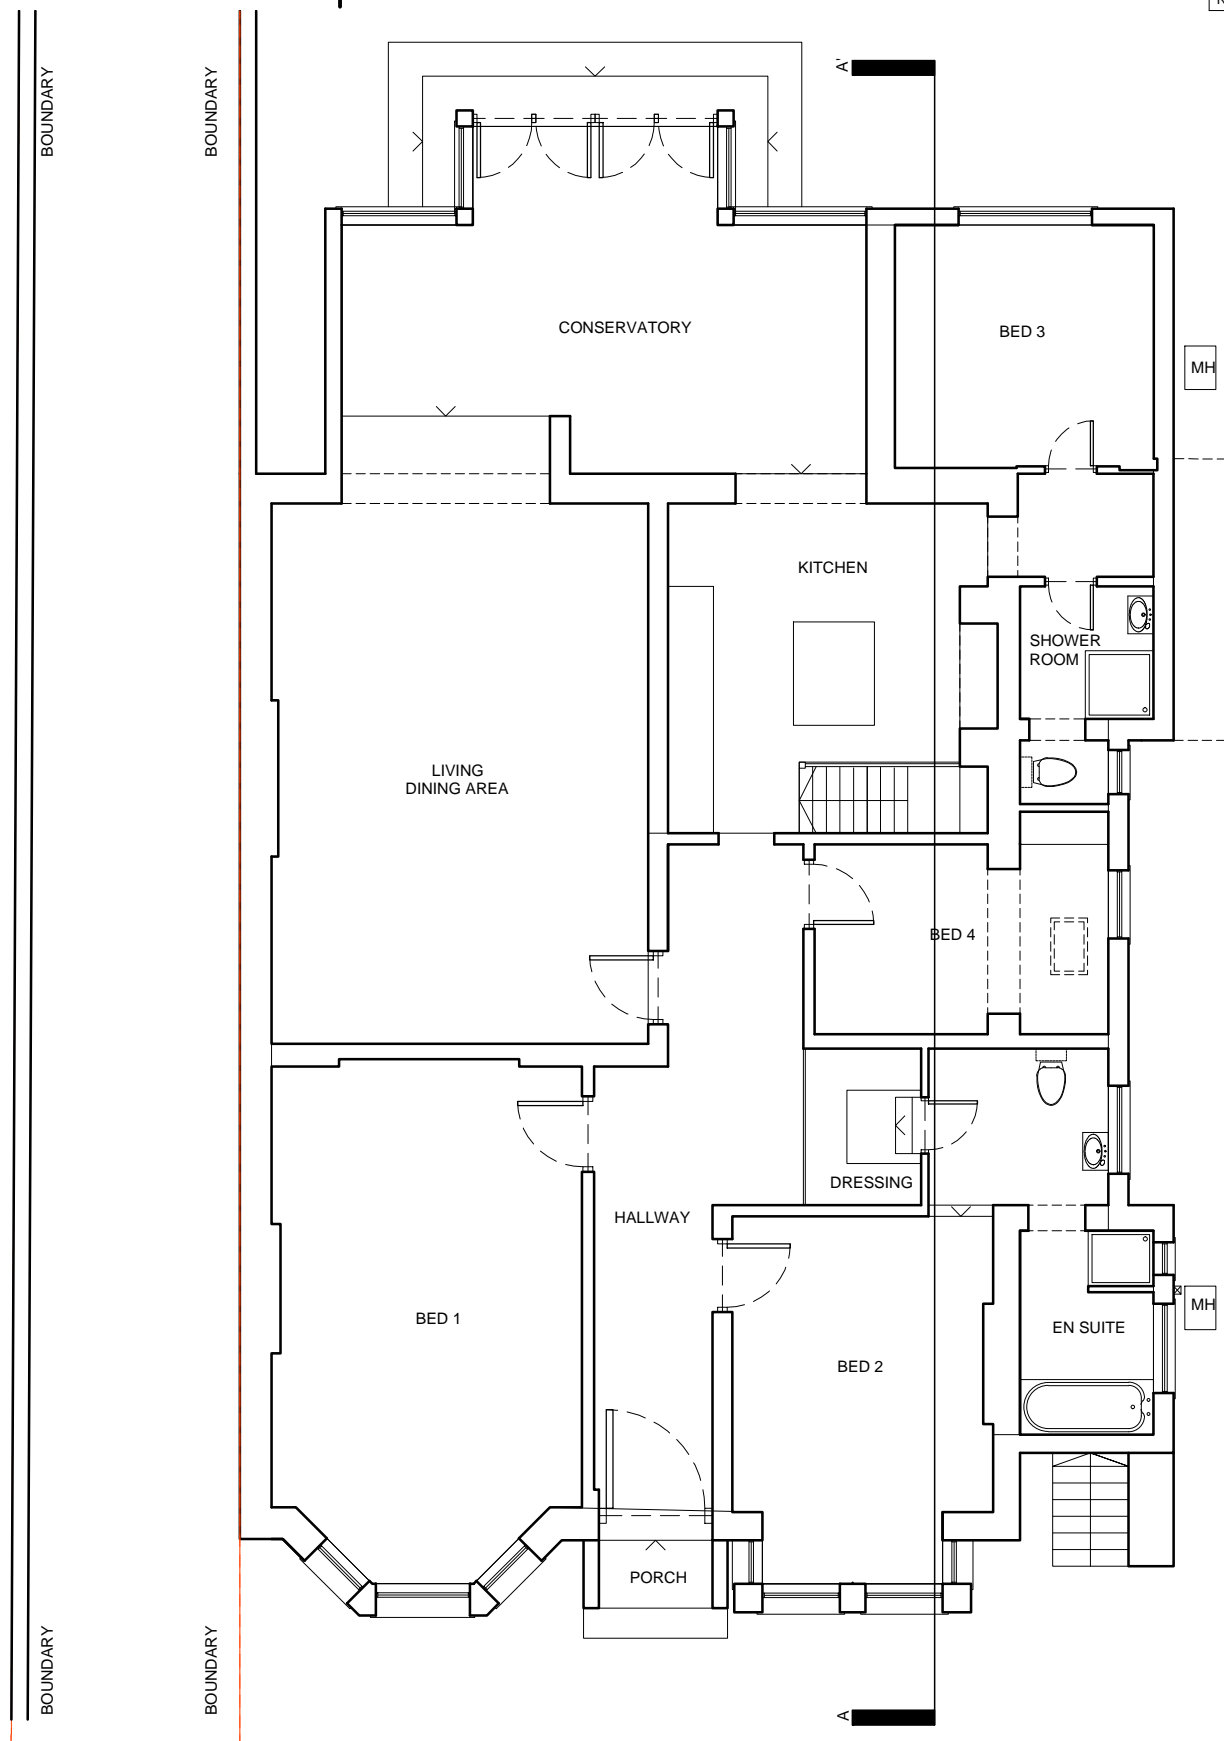


2 GROUND FLOOR PLAN - EXISTING  
Scale: 1:100

 

General Notes: 1. Copyright: this drawing cannot be reproduced without the consent of the owner; 2. Do not scale from this drawing. All dimensions are to be checked on site; 3. All dimensions, levels and drain lines to be checked on site prior to commencement of work. Any discrepancies should be brought to the designers attention.

 

**PLANNING**  
**05.11.18**

**YOUR ARCHITECT ©** 

REAR EXTENSION AND MINOR ALTERATIONS  
Garden Flat - 97 Priory Road, London NW6 3NL

EXISTING PLANS - BASEMENT & GROUND FLOOR

Scale: 1:100 @ A3	JUL 2018	Dwg. 18_044_S1
-------------------	----------	----------------