



1 Ground Floor Plan - 23 Denmark Place Planning
Scale: 1 : 20

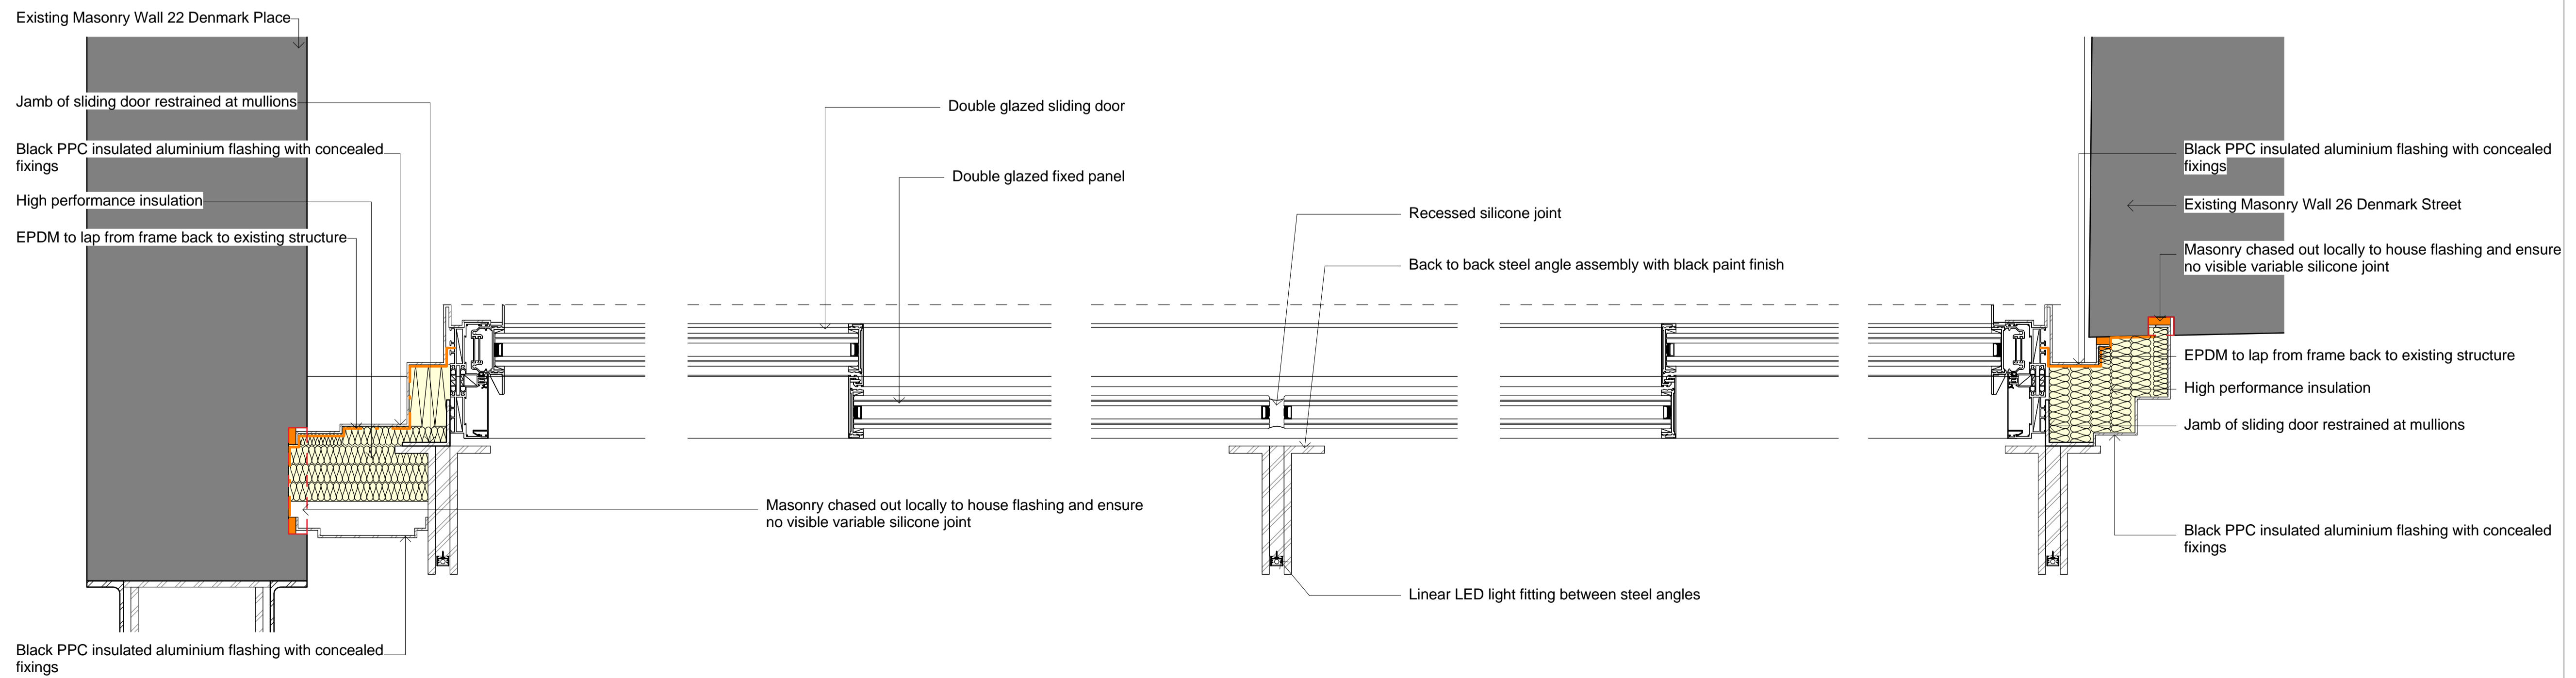

2 Eastern Facade - Plan Details - 23 Denmark Place Planning
Scale: 1 : 5

Key Plan:

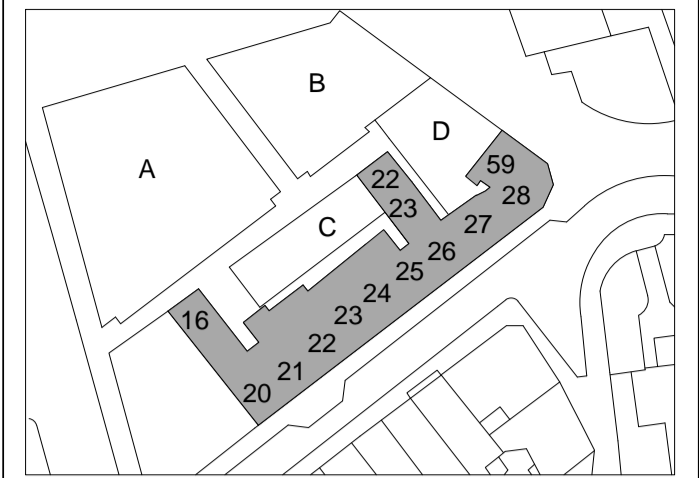

CDM:



Refer to the Risk Register for more information.

Notes:

Project: **St Giles Circus**

Project Number: **1793**

Drawing Title:
**23 Denmark Place - Glass Box
Ground Floor Plan Details**

Drawing No.
1793_2_PL(23)200

Scale@A1:**As indicated**

Issued for: **S2 - INFORMATION**

Revision:
**P01 14.09.18 Issued for
Information**

Orms

1 Oliver's Yard
55-71 City Road
London
EC1Y 1HQ
0207 833 8533
orms@orms.co.uk
orms.co.uk

Do not scale. All dimensions to be confirmed on site. Information contained in this drawing is the sole copyright of Orms designers + architects ltd and is not to be reproduced without permission.