


Scale 1:20 @ A3

Interior Elevation


Section

Exterior Elevation

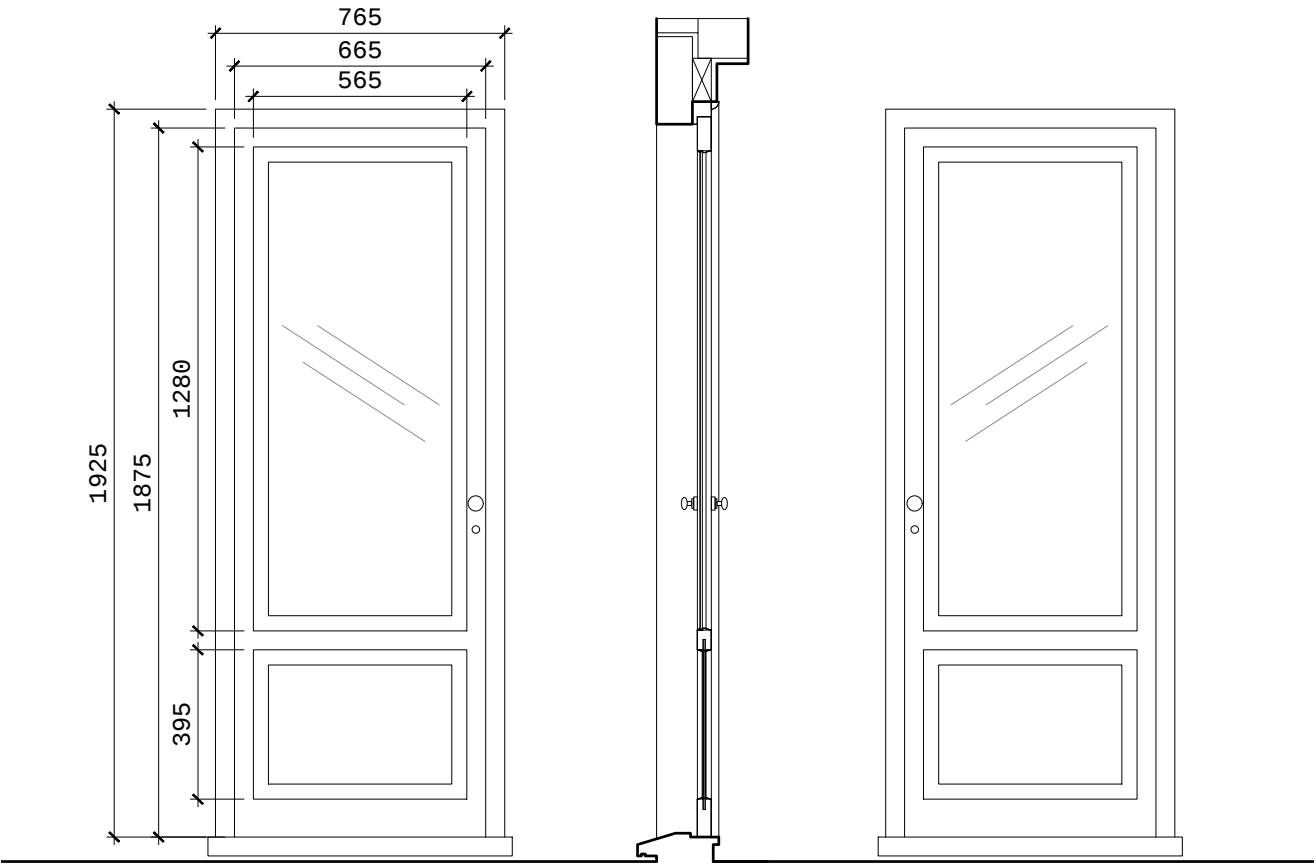


Scale 1:5 @ A3

Section

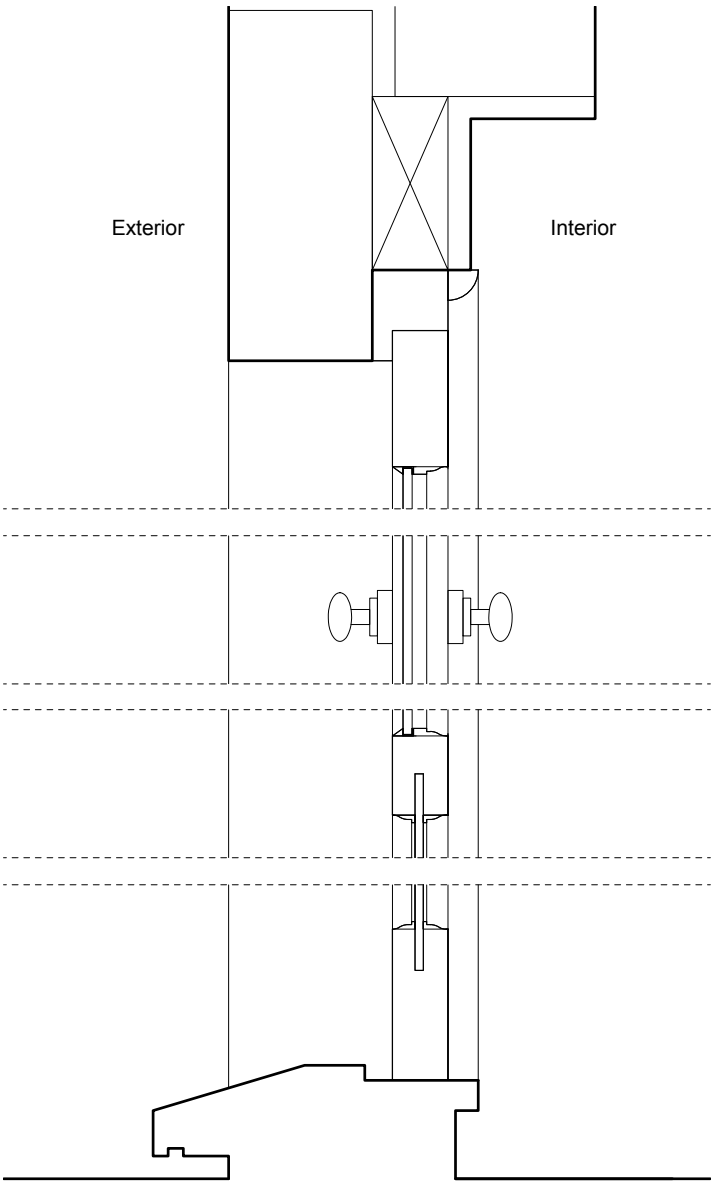

Scale 1:5 @ A3

Plan

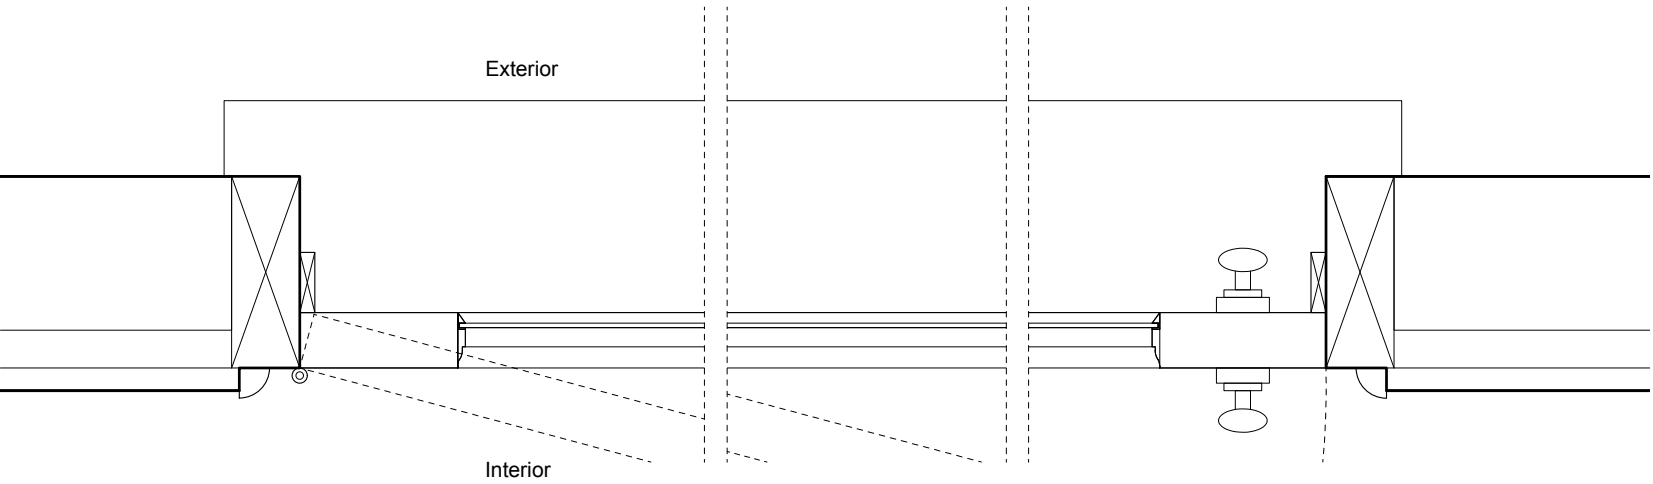

NOTES	
DO NOT SCALE FROM THIS DRAWING EXCEPT FOR THE PURPOSES OF PLANNING AND BUILDING REGULATIONS. ALL DIMENSIONS TO BE CHECKED ON SITE.	
REVISION: C	
PROJECT TITLE	
6 SHARPLESHALL STREET	
AURAA STUDIO	
www.auraa.studio	1A Chalk Farm Parade
info@auraa.studio	London NW3 2BN
TITLE	
FIRST FLOOR D-15 TIMBER DOOR DETAIL AS EXISTING	
DATE	10.10.2018
SCALE	1/20 & 1/5 @ A3
DRAWN	LC / RL
STATUS	INFORMATION
DRG No	1801_EX_750
REV: C	