



BASEMENT

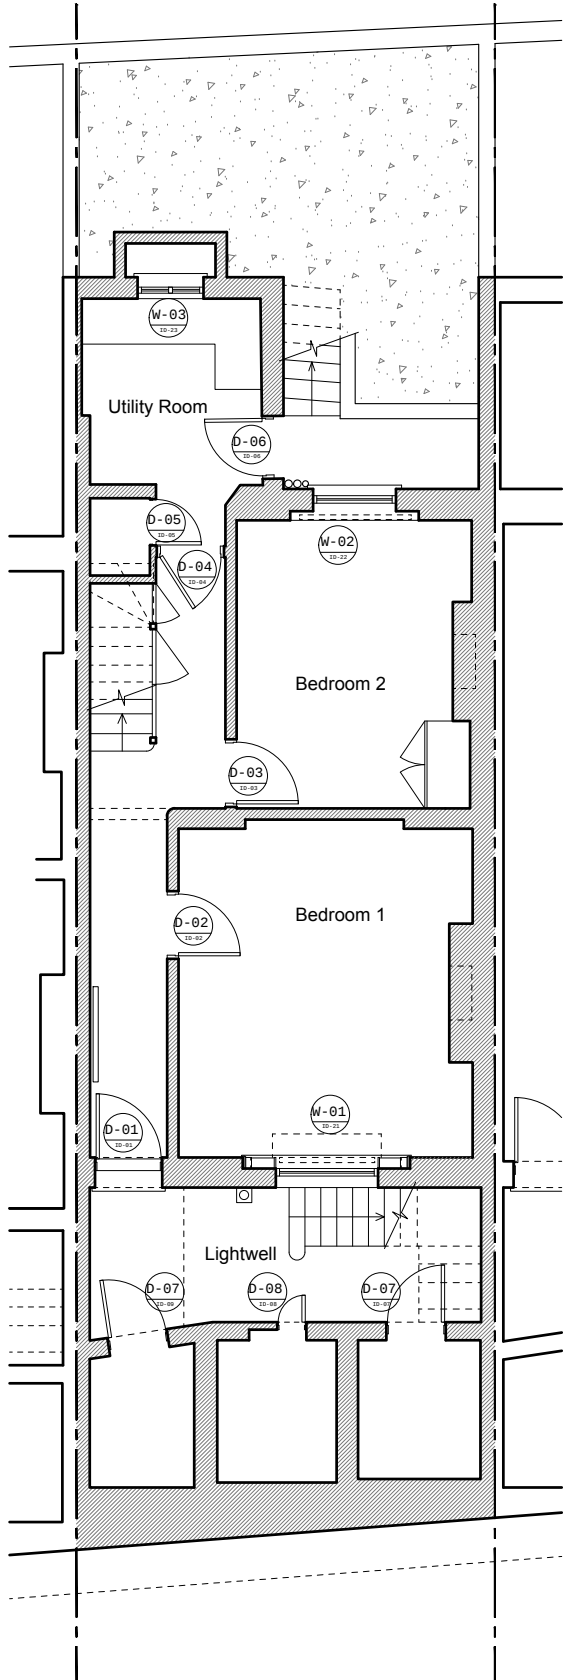


7 Sharpleshall Street 6 Sharpleshall Street 5 Sharpleshall Street

GROUND FLOOR

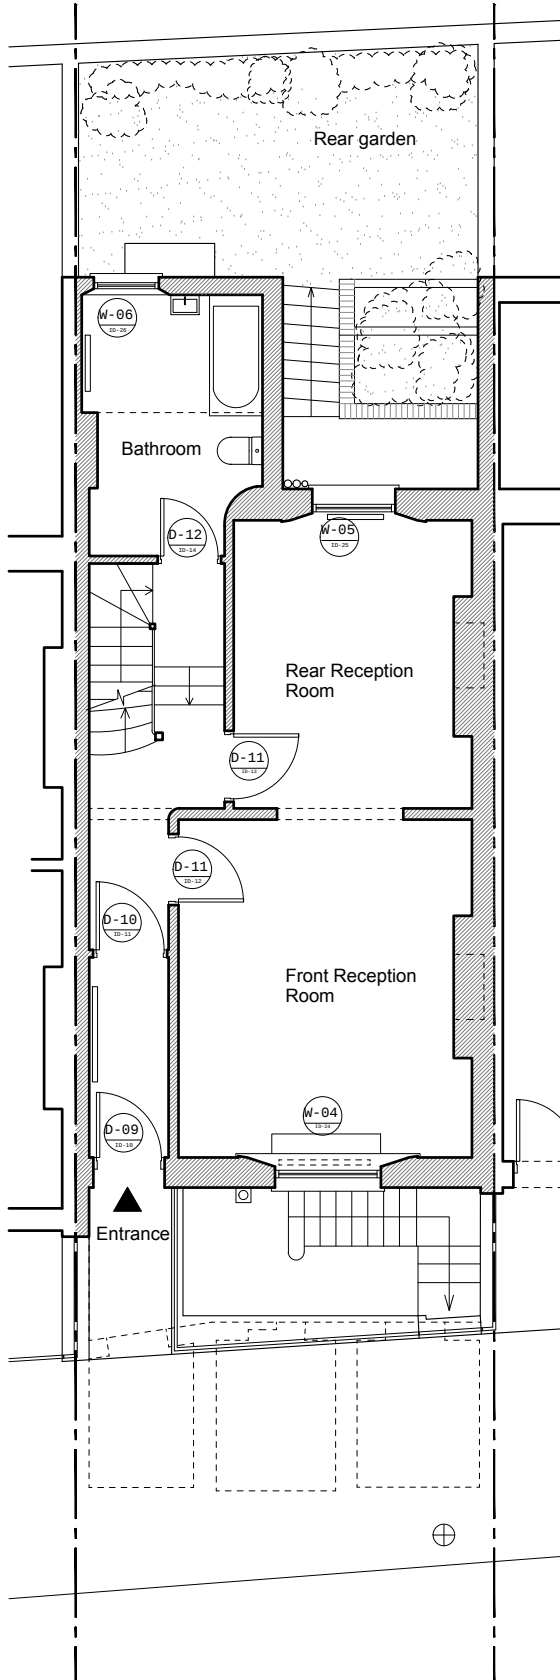

FIRST FLOOR

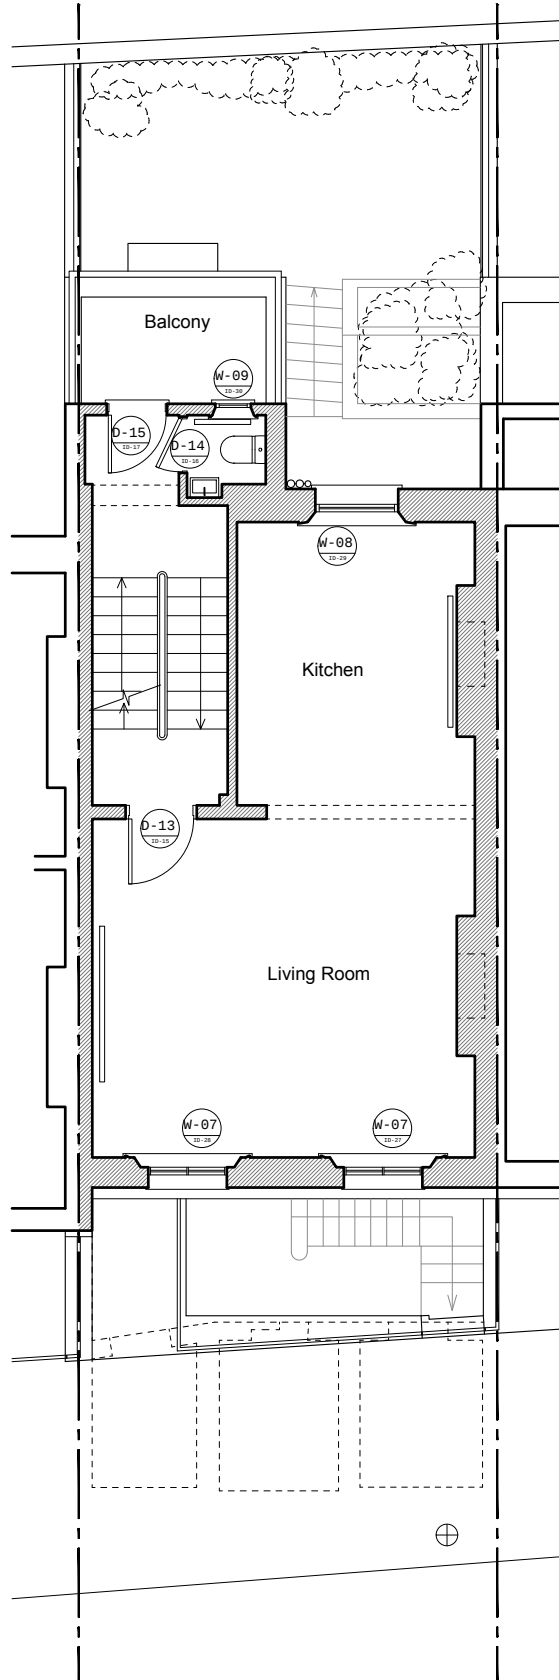

NOTES

DO NOT SCALE FROM THIS DRAWING EXCEPT FOR THE PURPOSES OF PLANNING AND BUILDING REGULATIONS. ALL DIMENSIONS TO BE CHECKED ON SITE.

REVISION: **C**

PROJECT TITLE

6 SHARPLESHALL STREET

AURAA
STUDIO

www.auraa.studio 1A Chalk Farm Parade
info@auraa.studio London NW3 2BN

TITLE

BASEMENT, GROUND FLOOR
AND FIRST FLOOR PLANS AS
EXISTING

DATE

10.10.2018

SCALE

1/100 @ A3

DRAWN

LC / RL

STATUS

INFORMATION

DRG No

1801_EX_100

REV: **C**