




SECOND FLOOR

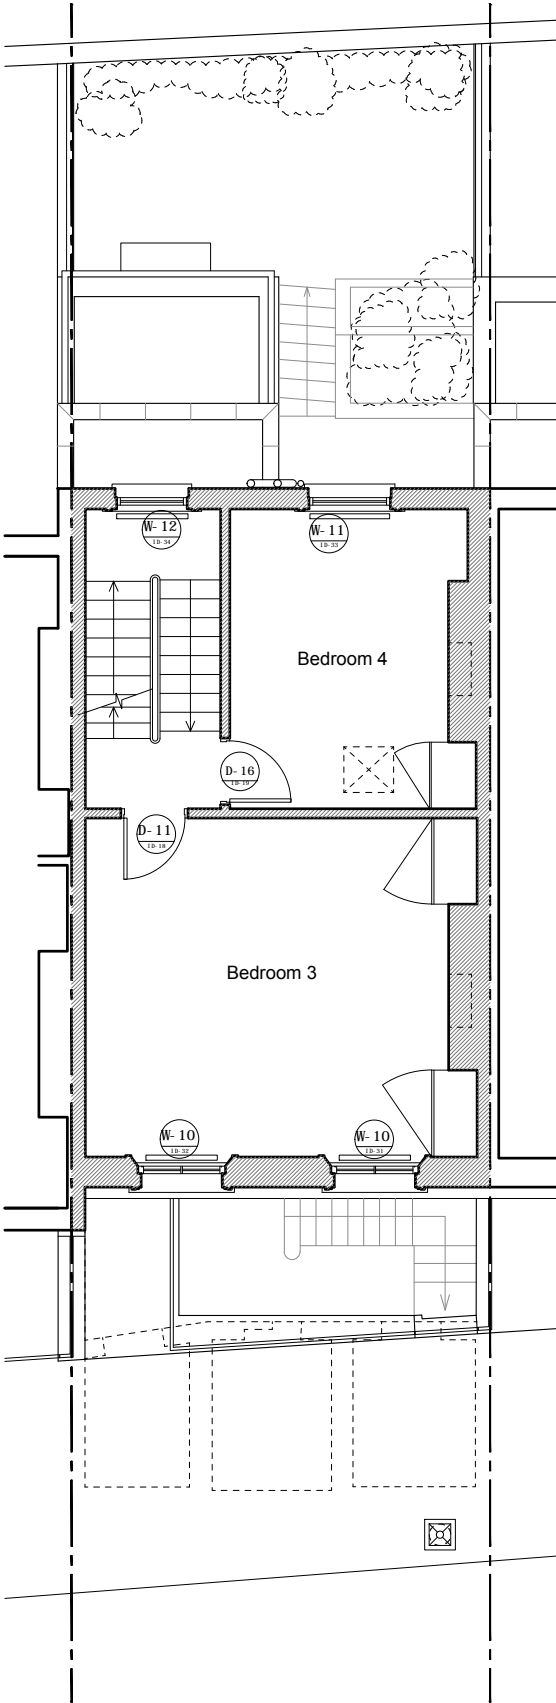

MEZZANINE SECOND FLOOR

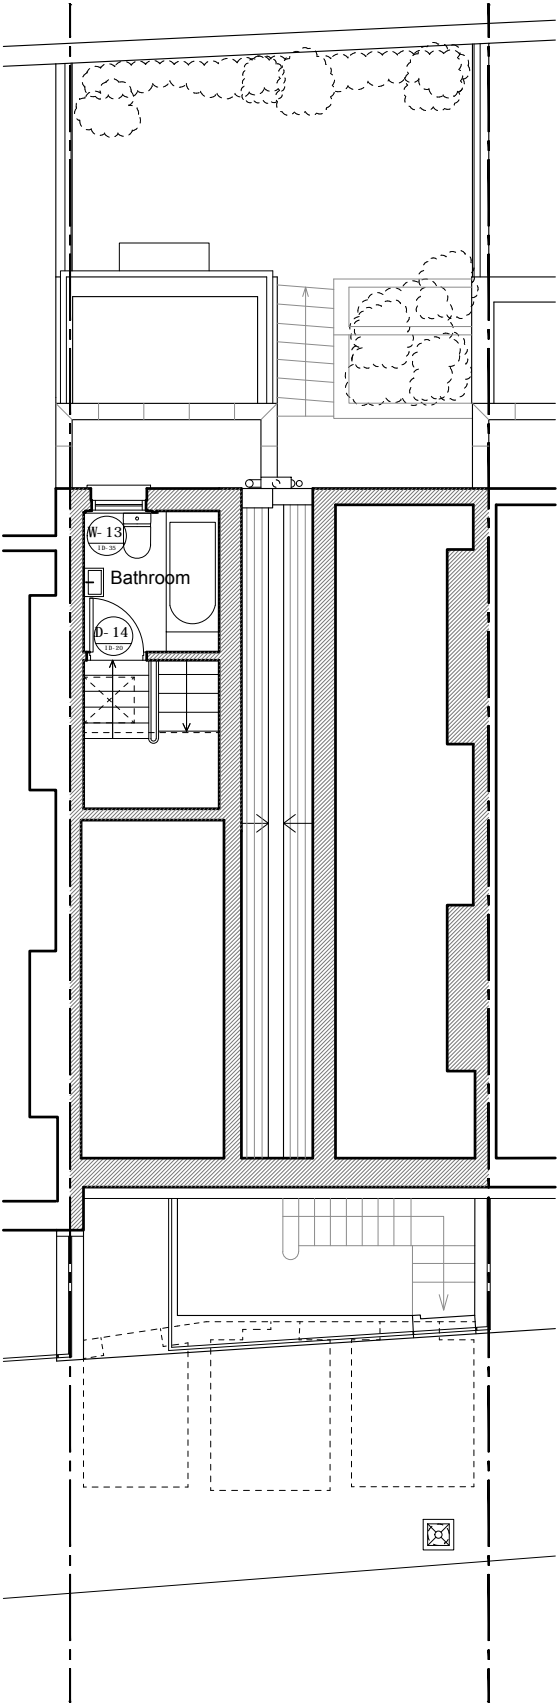

ROOF

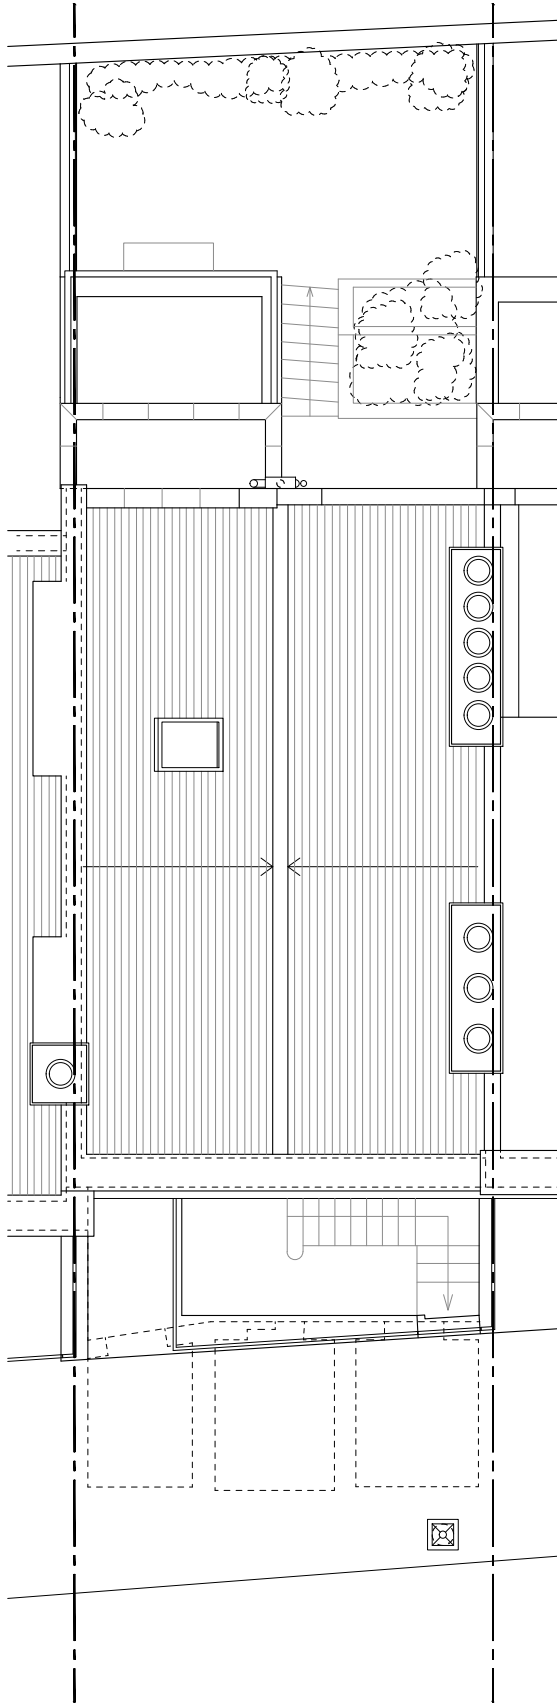

NOTES

DO NOT SCALE FROM THIS DRAWING EXCEPT FOR THE PURPOSES OF PLANNING AND BUILDING REGULATIONS. ALL DIMENSIONS TO BE CHECKED ON SITE.



REVISION: **C**

PROJECT TITLE

6 SHARPLESHALL STREET

AURAA  
STUDIO

www.auraa.studio  
info@auraa.studio

1A Chalk Farm Parade  
London NW3 2BN

TITLE

SECOND FLOOR, MEZZANINE  
AND ROOF PLANS AS EXISTING

DATE 10.10.2018

SCALE 1/100 @ A3

DRAWN LC / RL

STATUS INFORMATION

DRG No 1801\_EX\_110

REV: **C**

