



Scale 1:20 @ A3


Interior Elevation

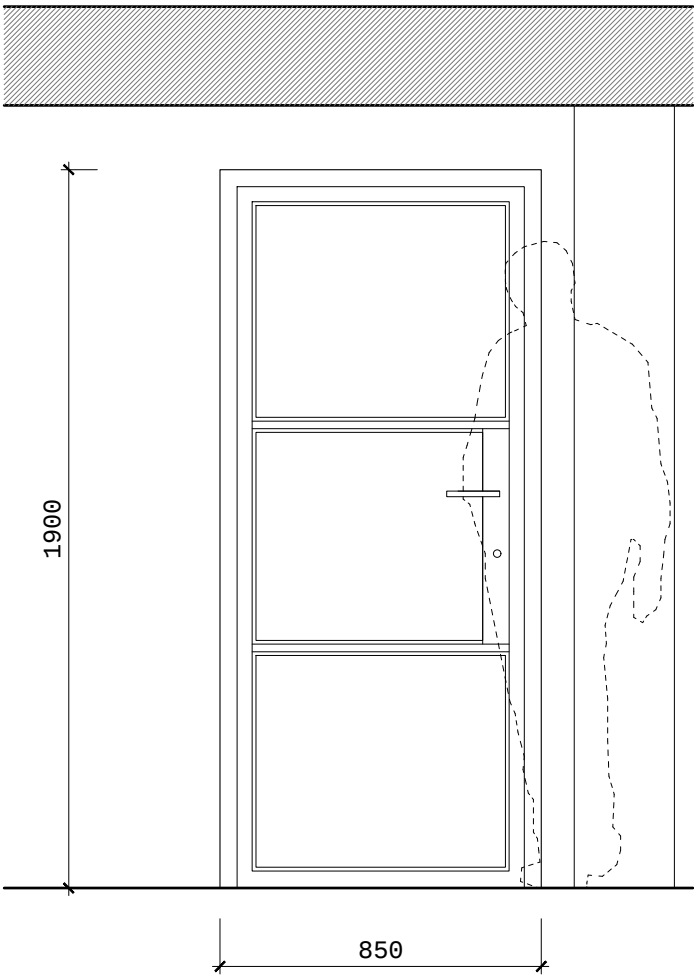

Exterior Elevation

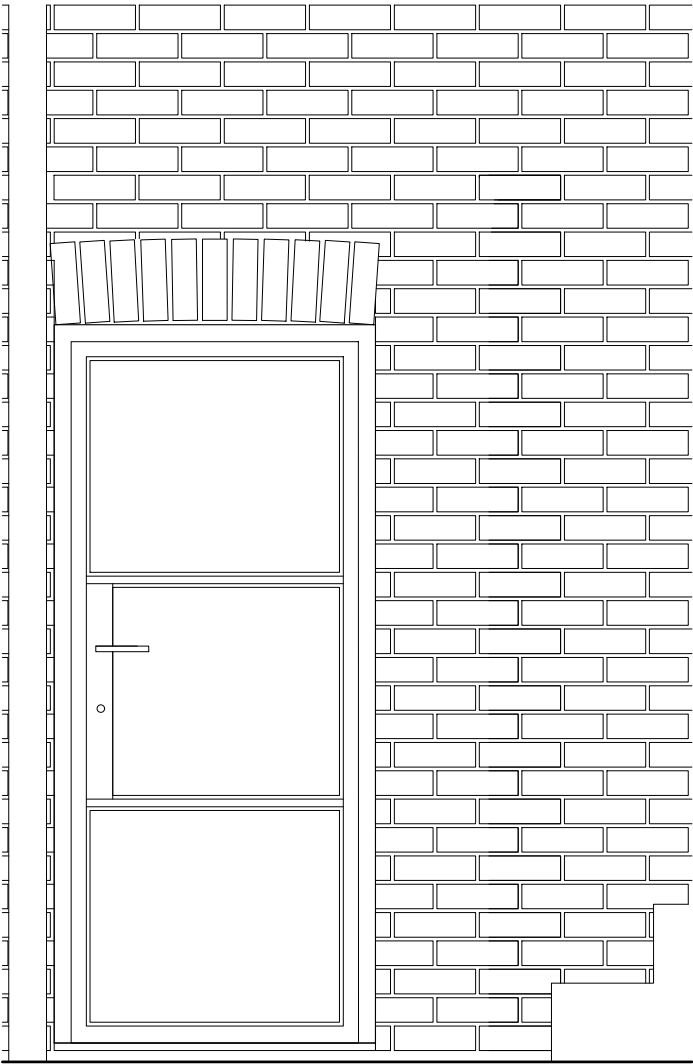


Section

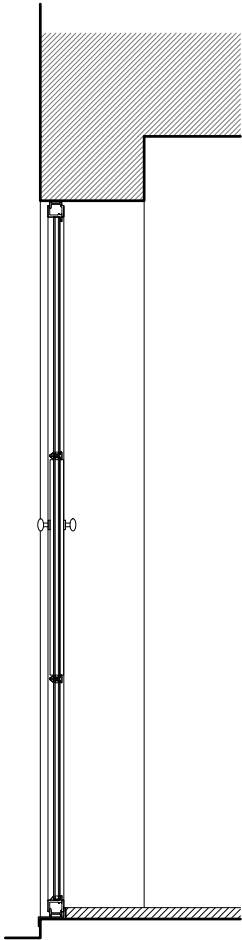


Scale 1:5 @ A3

Section

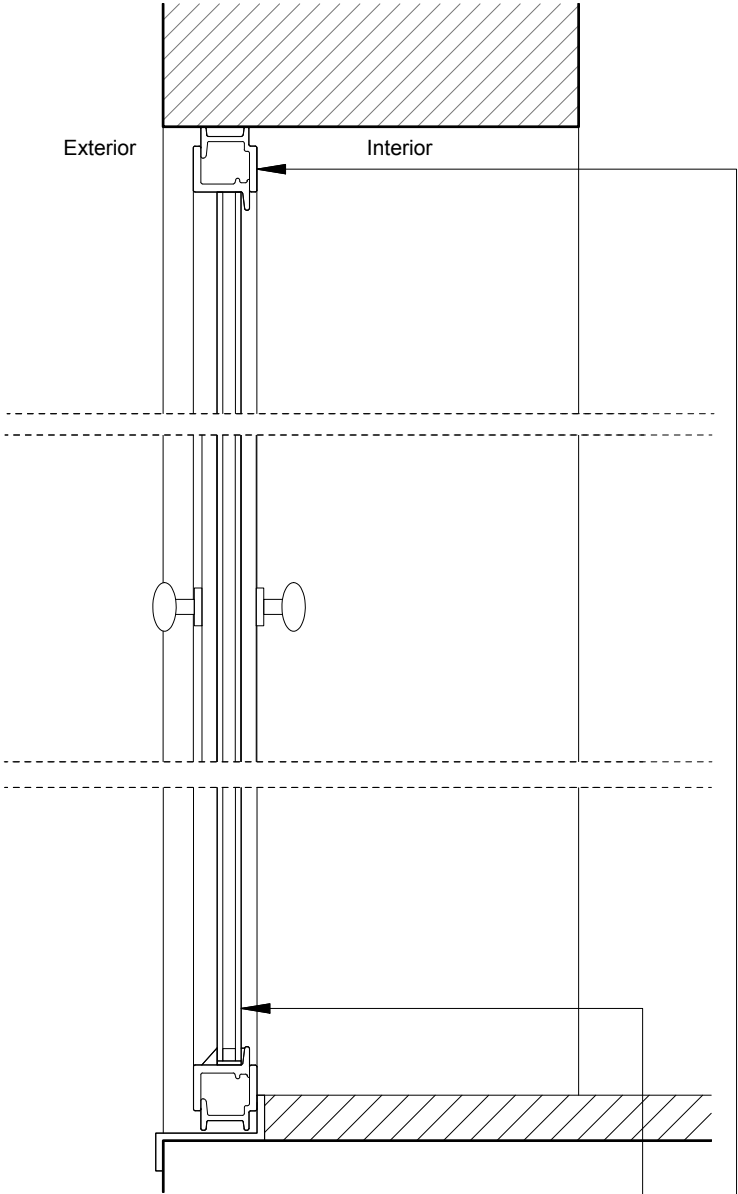

Scale 1:5 @ A3

Plan

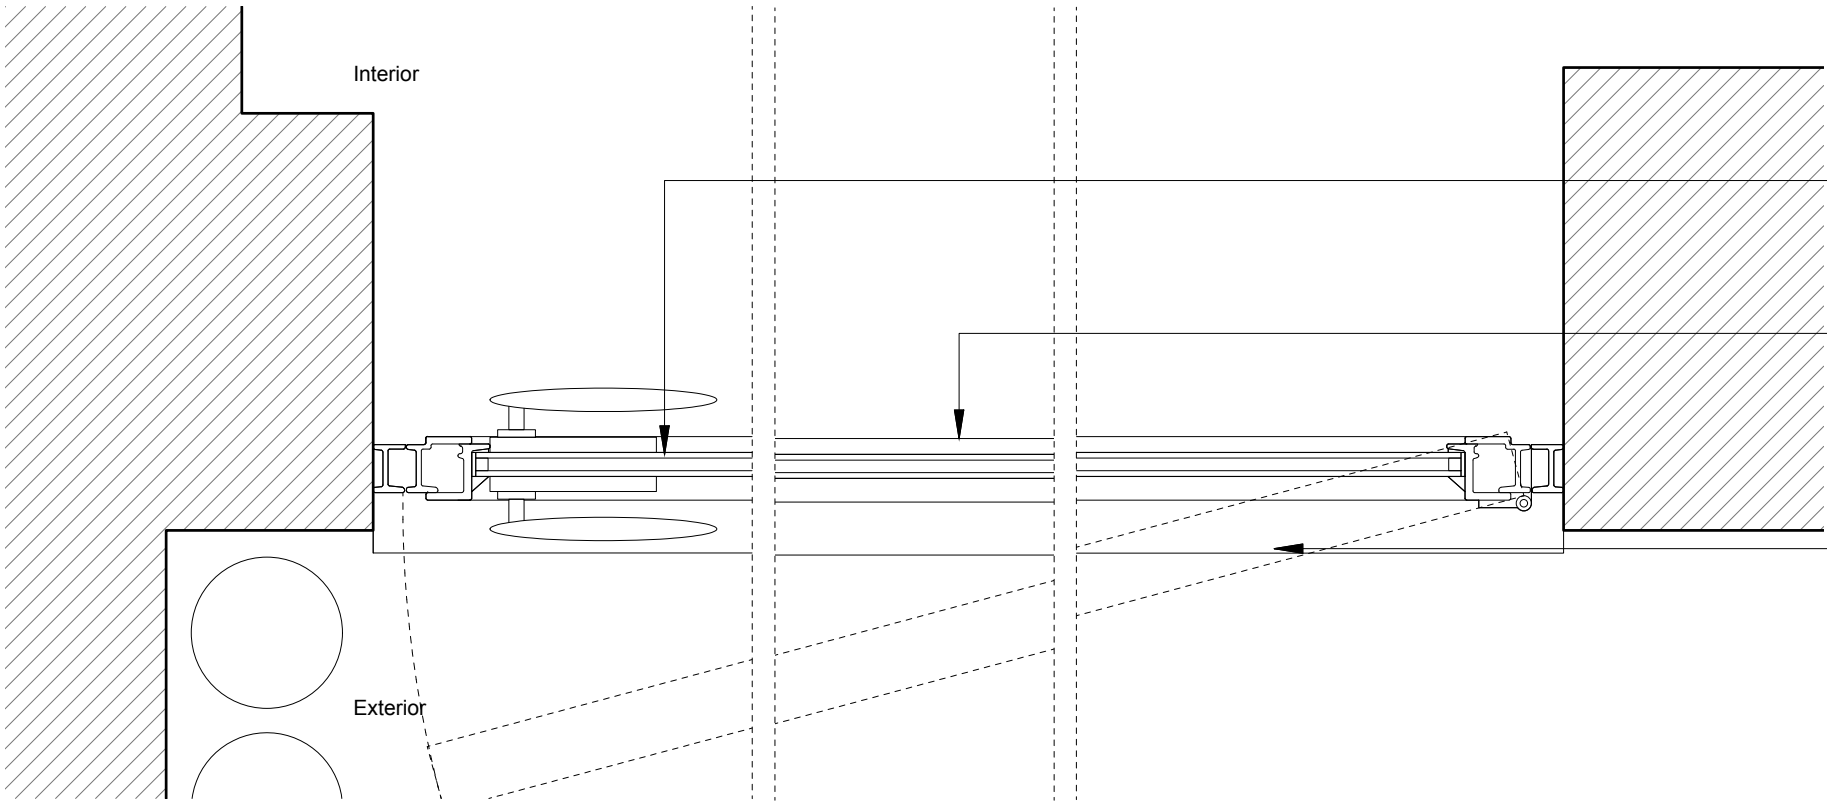

New Fabco W20 double glazed heritage steel door:

Double pyroguard glazing 30min integrity only fire glass

Fabco slim steel framing system

3mm pressed galvanized steel sill plate



NOTES

DO NOT SCALE FROM THIS DRAWING EXCEPT FOR THE PURPOSES OF PLANNING AND BUILDING REGULATIONS. ALL DIMENSIONS TO BE CHECKED ON SITE.

REVISION: **C**

PROJECT TITLE

6 SHARPLESHALL STREET

AURAA
STUDIO

www.auraa.studio
info@auraa.studio

1A Chalk Farm Parade
London NW3 2BN

TITLE

BASEMENT FLOOR
D-18 CRITALL STYLE METAL
DOOR DETAIL AS PROPOSED

DATE 10.10.2018

SCALE 1/20 & 1/5 @ A3

DRAWN LC / RL

STATUS INFORMATION

DRG No 1801_PA_710

REV: **C**