



Scale 1:20 @ A3


Interior Elevation

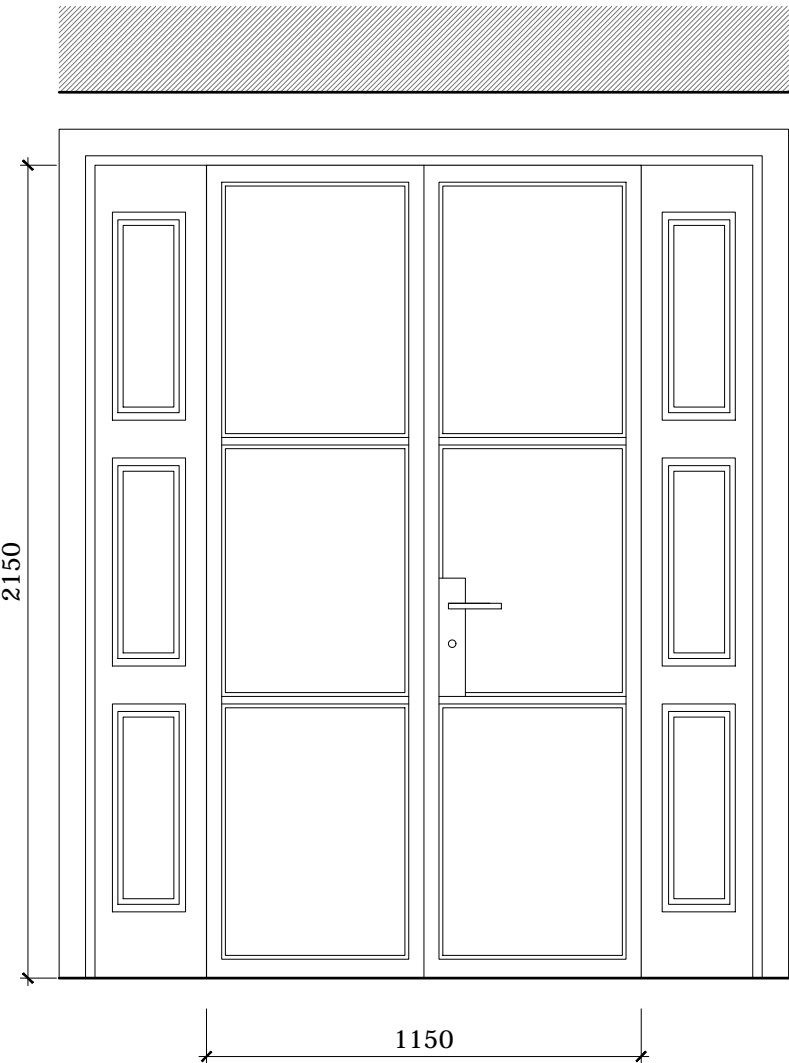

Exterior Elevation

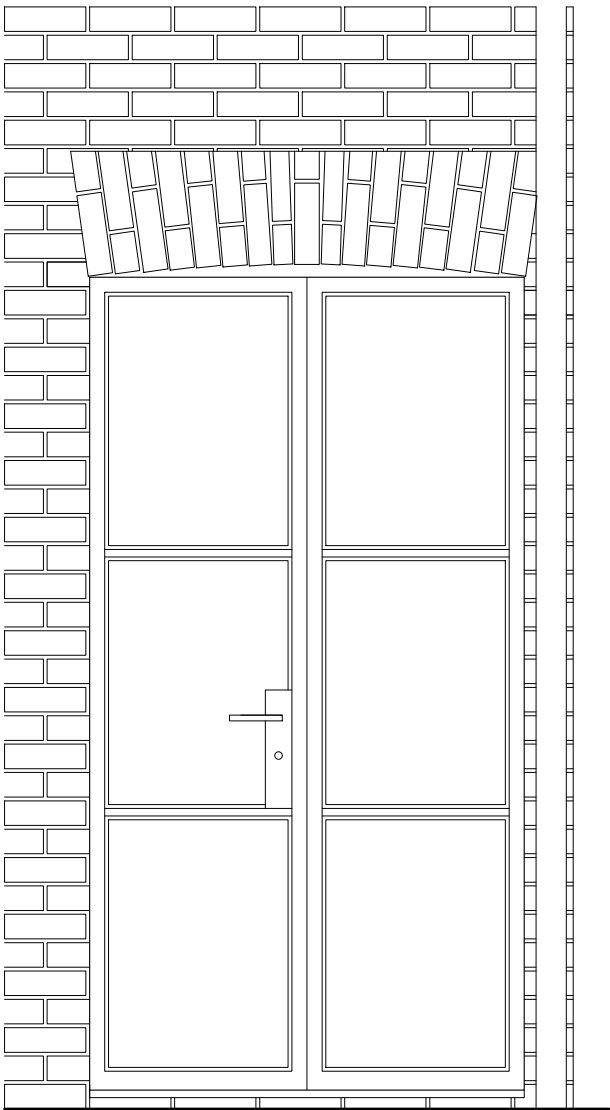


Section

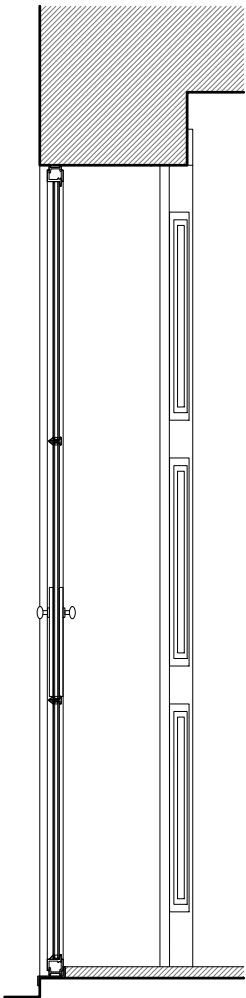


Scale 1:5 @ A3

Section

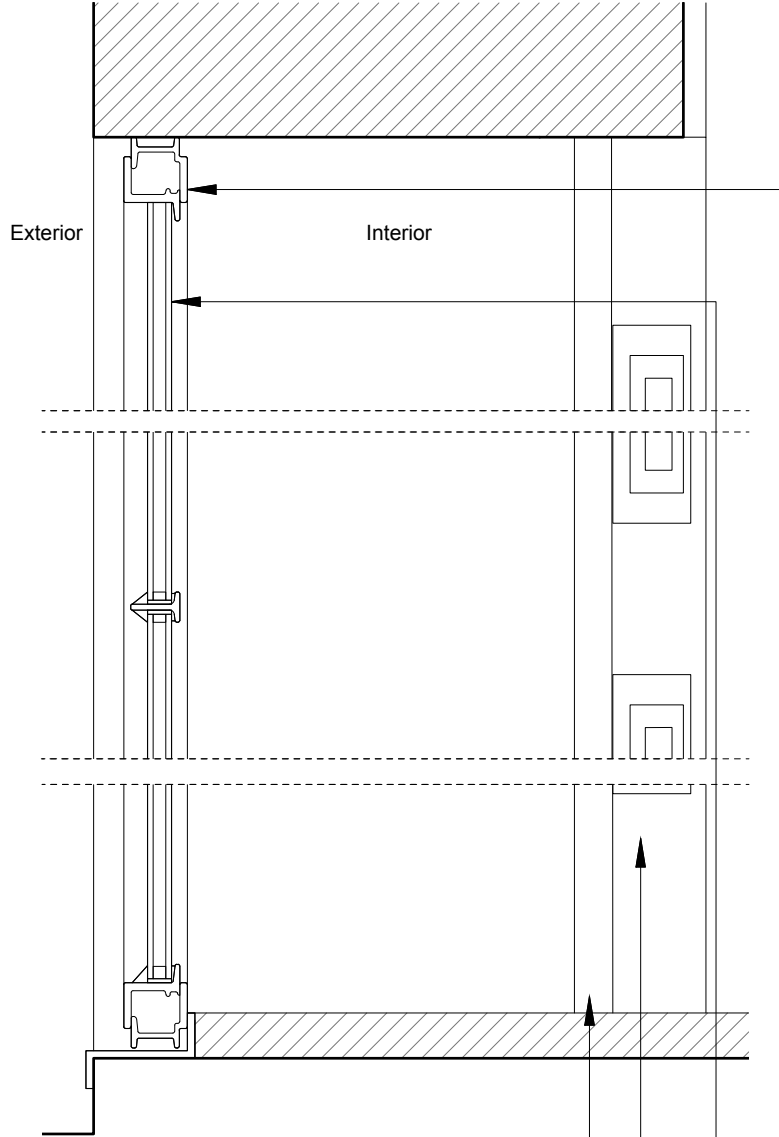

Scale 1:5 @ A3

Plan

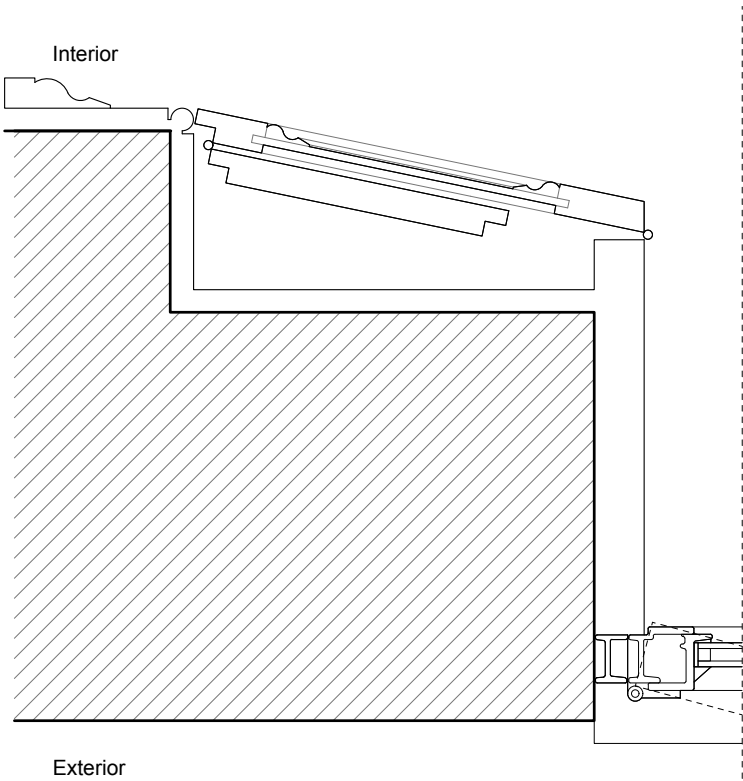

New Fabco W20 double glazed heritage steel door:

Jambs and fixed timber frame elements to match existing

Timber shutters to be reinstated to match original, white paint finishing to match existing

Double pyroguard glazing 30min integrity only fire glass

Fabco slim steel framing system

3mm pressed galvanized steel sill plate

NOTES

DO NOT SCALE FROM THIS DRAWING EXCEPT FOR THE PURPOSES OF PLANNING AND BUILDING REGULATIONS. ALL DIMENSIONS TO BE CHECKED ON SITE.

REVISION: C

PROJECT TITLE

6 SHARPLESHALL STREET

AURAA
STUDIO

www.auraa.studio

1A Chalk Farm Parade

info@auraa.studio

London NW3 2BN

TITLE

BASEMENT FLOOR
D-17 CRITALL STYLE METAL
FRENCH DOOR DETAIL AS
PROPOSED

DATE

10.10.2018

SCALE

1/20 & 1/5 @ A3

DRAWN

LC / RL

STATUS

INFORMATION

DRG No

1801_PA_700

REV: C