



Scale 1:20 @ A3


Interior Elevation

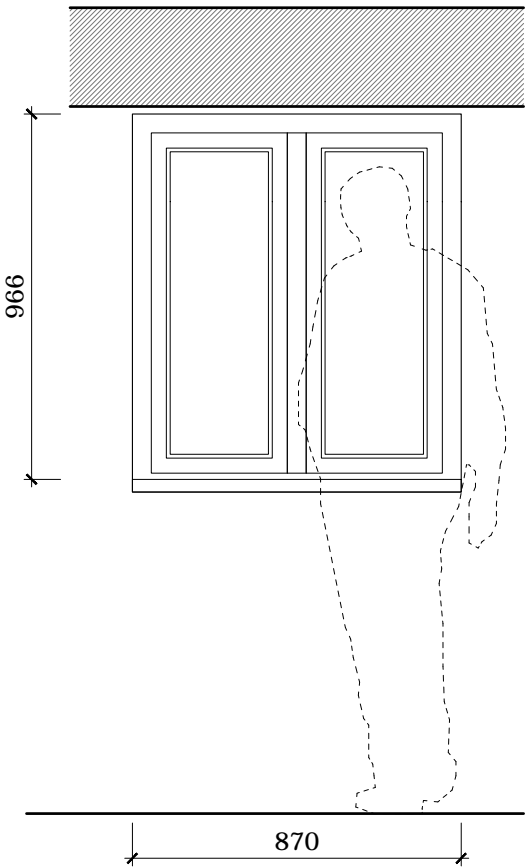

Exterior Elevation

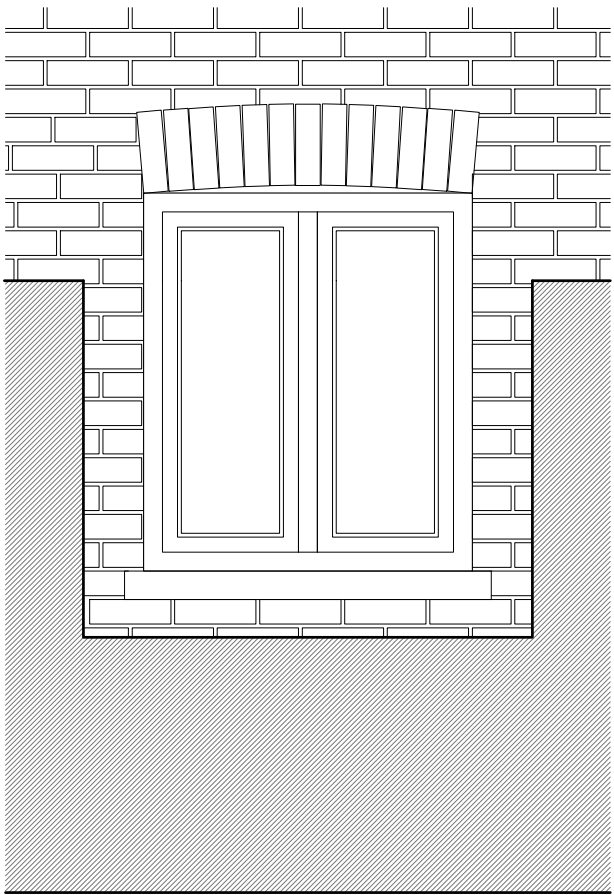


Section

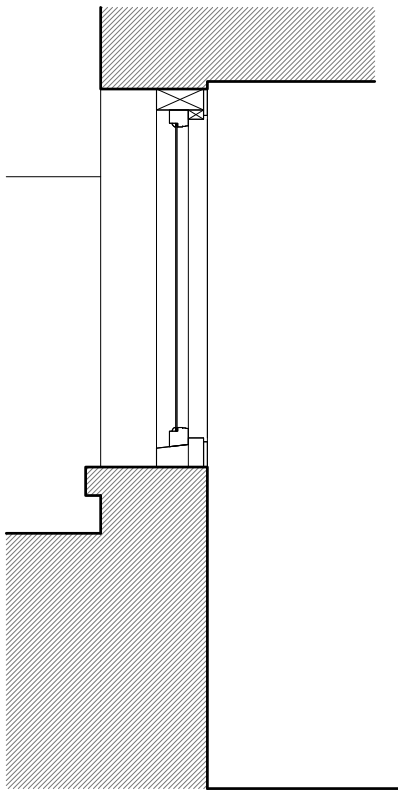

Scale 1:5 @ A3


Section

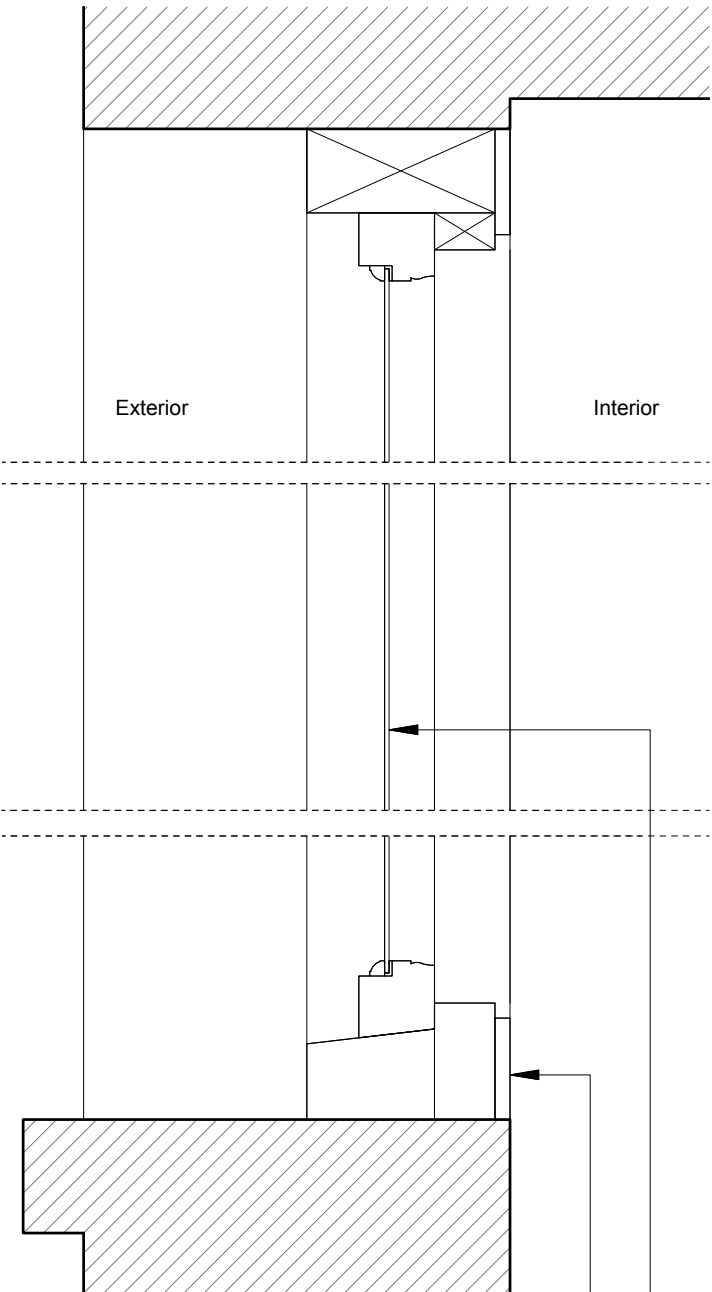

Scale 1:5 @ A3

Plan

Interior

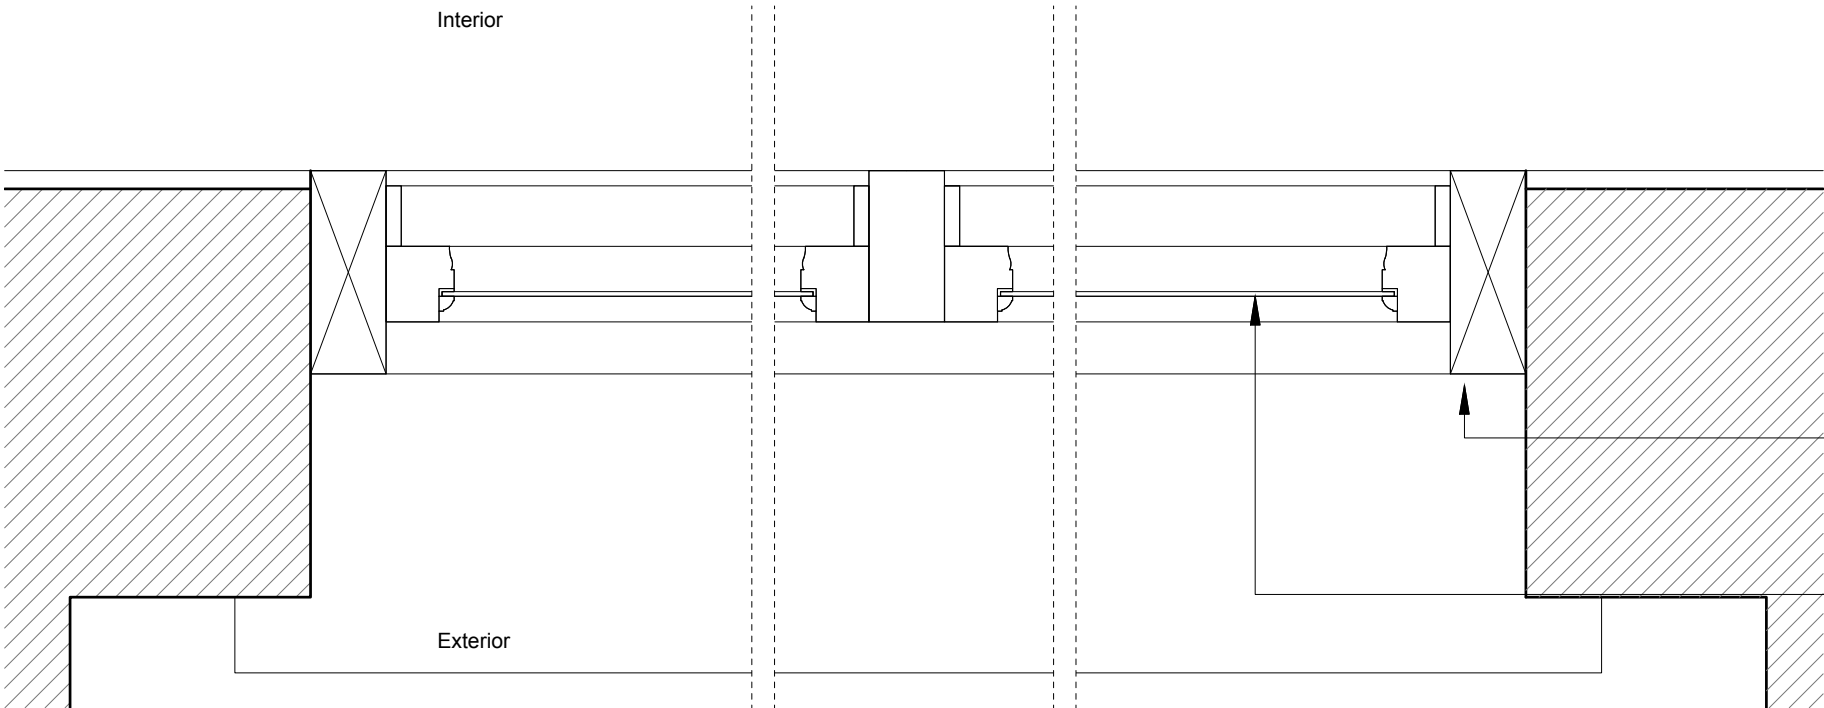

Existing single glazed timber sash window:

Existing jambs and fixed timber frame elements,  
white paint finish

Existing transparent single glazing

0

1

2

3

NOTES

DO NOT SCALE FROM THIS DRAWING EXCEPT FOR THE  
PURPOSES OF PLANNING AND BUILDING REGULATIONS.  
ALL DIMENSIONS TO BE CHECKED ON SITE.

REVISION: **C**

PROJECT TITLE

6 SHARPLESHALL STREET

AURAA  
STUDIO

www.auraa.studio  
info@auraa.studio

1A Chalk Farm Parade  
London NW3 2BN

TITLE

BASEMENT FLOOR  
W-03 TIMBER WINDOW DETAIL  
AS EXISTING

DATE 10.10.2018

SCALE 1/20 & 1/5 @ A3

DRAWN LC / RL

STATUS INFORMATION

DRG No 1801\_EX\_710

REV: **C**