




Notes These plants and specifications prepared by Robert Dye Architects LLP Robert Dye Architect

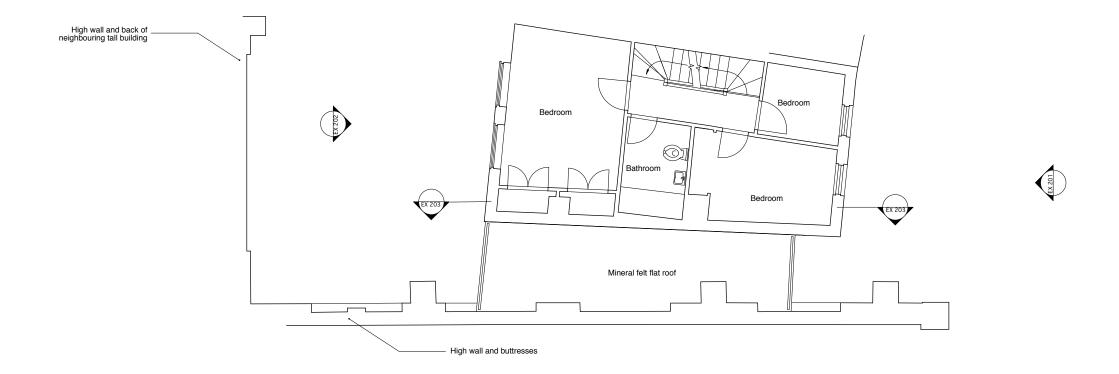

Notes These plans and specifications prepared by Robert Dye Architects	Rev	Date	Notes	robert dye
LLP as instruments of professional service shall remain the property of Robert Dye Architects LLP.				Robert Dye Architects LLP 4 Ella Mews, Cressy Road London NW3 2NH
These plans may not be copied or re-used without the express written consent of Robert Dye Architects LLP. The use of these plans for construction is permitted only when specifically released for construction reference by a dated authorised signature.				tel: 020 7267 9388 www.robertdye.com fax: 020 7267 9345 email: info@robertdye.com
These plans are project and site specific and shall only be used for their intended purpose unless otherwise permitted by written consent of Robert Dye Architects LLP.				2 Byron Mews 280
All dimensions shown are indicative and must be double checked on site by the contractor. Any inconsistncies found must be reported to Robert Dye Architects LLP.				drawing Existing First Floor Plan scale 1:100 @ A3 drawn by
DO NOT SCALE FROM THE DRAWING				drawing no EX 002 date October 2018 dwg status Planning dw

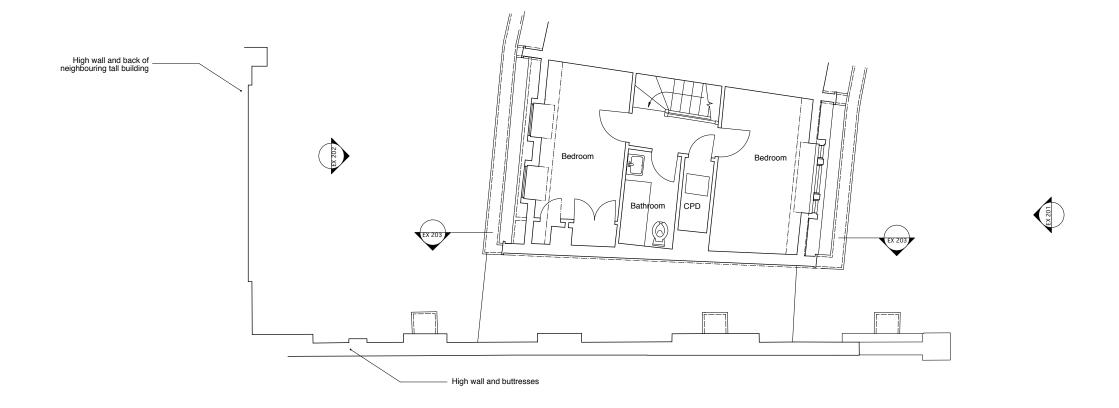

Notes	Rev	Date	Notes	robert dye
These plans and specifications prepared by Robert Dye Architects LLP as instruments of professional service shall remain the property of Robert Dye Architects LLP.				Robert Dye Architects LLP 4 Ella Mews, Cressy Road London NW3 2NH
These plans may not be copied or re-used without the express written consent of Robert Dye Architects LLP. The use of these plans for construction is permitted only when specifically released for construction reference by a dated authorised signature.				tel: 020 7267 9388 www.robertdye.com fax: 020 7267 9345 email: info@robertdye.com
These plans are project and site specific and shall only be used for their intended purpose unless otherwise permitted by written consent of Robert Dye Architects LLP.				2 Byron Mews 280
All dimensions shown are indicative and must be double checked on site by the contractor. Any inconsistncies found must be reported to Robert Dye Architects LLP.				Existing Second Floor Plan Existing Second Floor Plan Scale 1:100 @ A3 Grawn by AD
DO NOT SCALE FROM THE DRAWING				drawing no rev / date October 2018 dwg status Planning

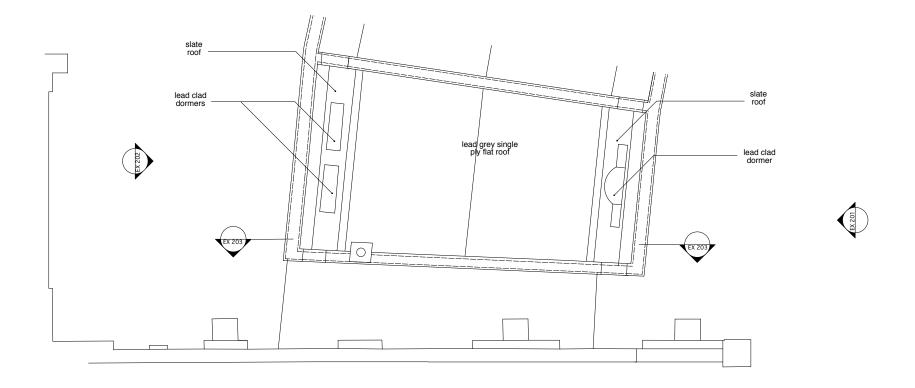

These plans and specifications prepared by Robert Dye Architects LLP as instruments of professional service shall remain the property of Robert Dye Architects LLP.


These plans may not be copied or re-used without the express written consent of Robert Dye Architects LLP. The use of these plans for construction is permitted only when specifically released for construction reference by a dated authorised signature.

These plans are project and site specific and shall only be used for their intended purpose unless otherwise permitted by written consent of Robert Dye Architects LLP.

All dimensions shown are indicative and must be double checked on site by the contractor. Any inconsistncies found must be reported to Robert Dye Architects LLP.

DO NOT SCALE FROM THE DRAWING

Rev	Date	Notes	robert dye		
			Robert Dye Architects LLP 4 Ella Mews, Cressy Road London NW3 2NH		
			tel: 020 7267 9388 fax: 020 7267 9345		robertdye.con
			project		project no
			2 Byron Mews		280
			Existing Roof Plan		scale 1:100 @ A3
			3		drawn by AD
			drawing no EX 004	rev /	October 2018
			<u> </u>	'	^{dwg} status Planning

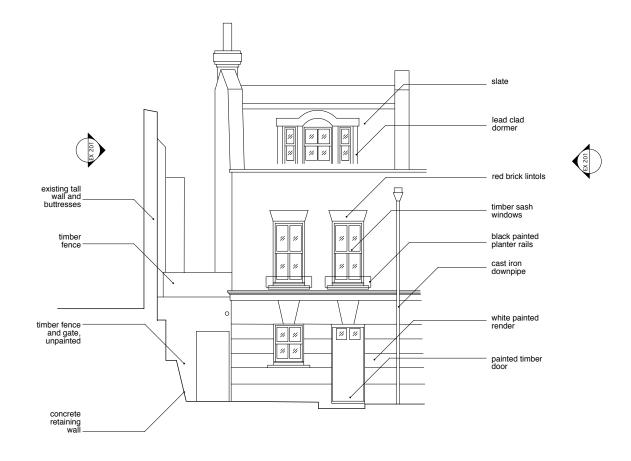

These plans and specifications prepared by Robert Dye Architects LLP as instruments of professional service shall remain the property of Robert Dye Architects LLP.


These plans may not be copied or re-used without the express written consent of Robert Dye Architects LLP. The use of these plans for construction is permitted only when specifically released for construction reference by a dated authorised signature.

These plans are project and site specific and shall only be used for their intended purpose unless otherwise permitted by written consent of Robert Dye Architects LLP.

All dimensions shown are indicative and must be double checked on site by the contractor. Any inconsistncies found must be reported to Robert Dye Architects LLP.

DO NOT SCALE FROM THE DRAWING

Rev	Date	Notes	robertdye Robert Dye Architects LLP		
			4 Ella Mews, Cressy Road London NW3 2NH		
			tel: 020 7267 9388 fax: 020 7267 9345		robertdye.com robertdye.com
			project		project no
			2 Byron Mews		280
			Existing Front Elevation	า	scale 1:100 @ A3
			ŏ		drawn by AD
			drawing no	rev /	October 2018
			EX 201	/	dwg status Planning

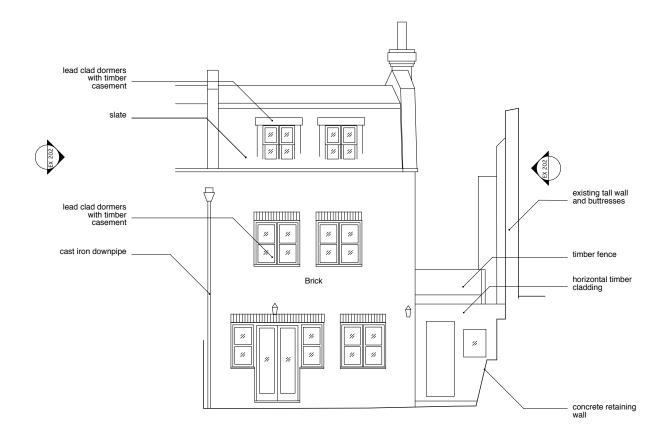

These plans and specifications prepared by Robert Dye Architec LLP as instruments of professional service shall remain the proportion of Robert Dye Architects LLP.	
There also were not be socied as a most without the surross	

These plans may not be copied or re-used without the express written consent of Robert Dye Architects LLP. The use of these plans for construction is permitted only when specifically released for construction reference by a dated authorised signature.


These plans are project and site specific and shall only be used for their intended purpose unless otherwise permitted by written consent of Robert Dye Architects LLP.

All dimensions shown are indicative and must be double checked on site by the contractor. Any inconsistncies found must be reported to Robert Dye Architects LLP.


DO NOT SCALE FROM THE DRAWING

Notes

Rev	Date	Notes	robert dye		
			Robert Dye Architects LLP 4 Ella Mews, Cressy Road London NW3 2NH		
			tel: 020 7267 9388 fax: 020 7267 9345		.robertdye.com probertdye.com
			2 Byron Mews		project no 280
			Existing Rear Elevation		scale 1:100 @ A3
			· ·		drawn by AD
			drawing no EX 202	rev /	October 2018
			□∧ 202	/	^{dwg} status Planning

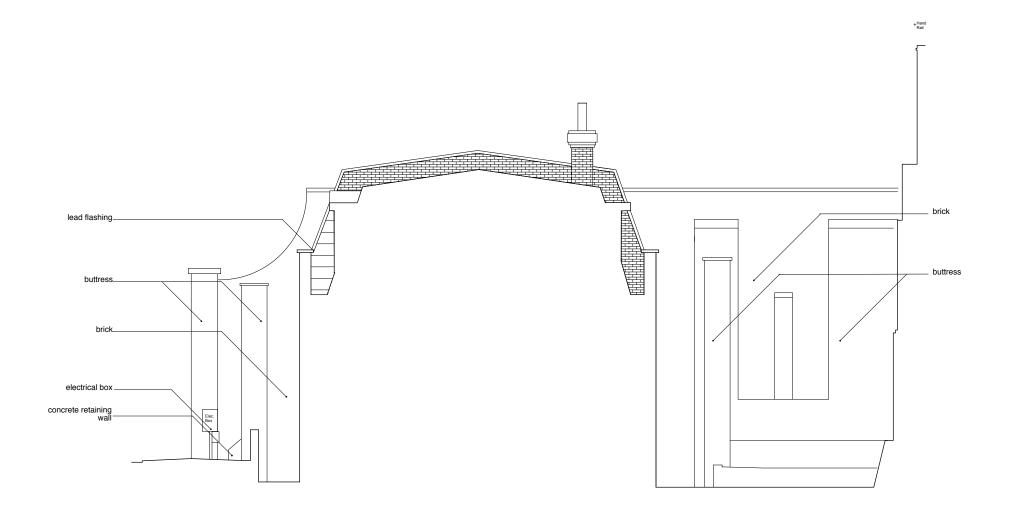

Notes	Rev	Date	Notes	robert dye
These plans and specifications prepared by Robert Dye Architects LLP as instruments of professional service shall remain the property of Robert Dye Architects LLP.				Robert Dye Architects LLP 4 Ella Mews, Cressy Road London NW3 2NH
These plans may not be copied or re-used without the express written consent of Robert Dye Architects LLP. The use of these plans for construction is permitted only when specifically released for construction reference by a dated authorised signature.				tel: 020 7267 9388 www.robertdye.com fax: 020 7267 9345 email: info@robertdye.com
These plans are project and site specific and shall only be used for their intended purpose unless otherwise permitted by written consent of Robert Dye Architects LLP.				2 Byron Mews project no 280
All dimensions shown are indicative and must be double checked on site by the contractor. Any inconsistncies found must be reported to Robert Dye Architects LLP. DO NOT SCALE FROM THE DRAWING				Existing Elevation Flank flooking South scale 1:100 @ A3 drawn by AD
DO NOT SCALE PROM THE DRAWING				traving no rev

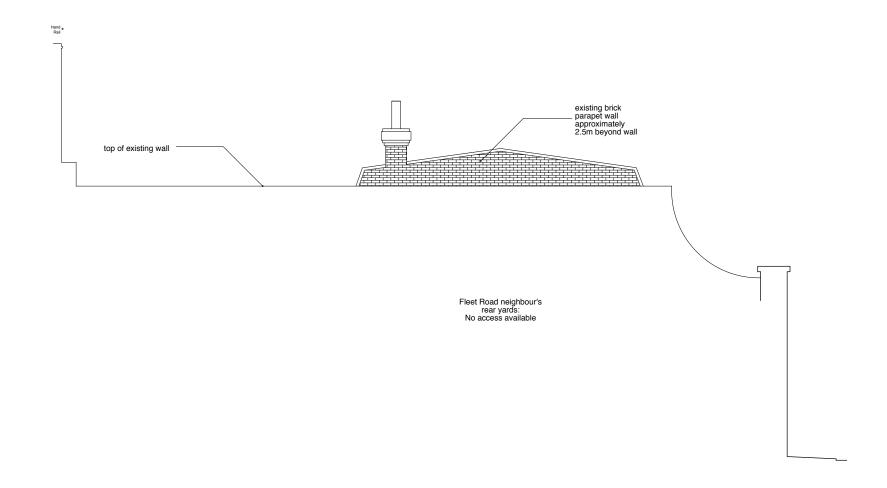

Notes	Rev	Date	Notes	robert dye	
These plans and specifications prepared by Robert Dye Architects LLP as instruments of professional service shall remain the property of Robert Dye Architects LLP.				Robert Dye Architects LLP 4 Ella Mews, Cressy Road London NW3 2NH	
These plans may not be copied or re-used without the express written consent of Robert Dye Architects LLP. The use of these plans for construction is permitted only when specifically released for construction reference by a dated authorised signature.					www.robertdye.com
These plans are project and site specific and shall only be used for their intended purpose unless otherwise permitted by written consent of Robert Dye Architects LLP.				2 Byron Mews	project no 280
All dimensions shown are indicative and must be double checked on site by the contractor. Any inconsistncies found must be reported to Robert Dye Architects LLP. DO NOT SCALE FROM THE DRAWING				Existing Flank Elevation From Neighbour's Garden	scale 1:100 @ A3 drawn by AD
DO NOT SCALE FROM THE DRAWING				drawing no rev / rev /	date October 2018 dwg status Planning