


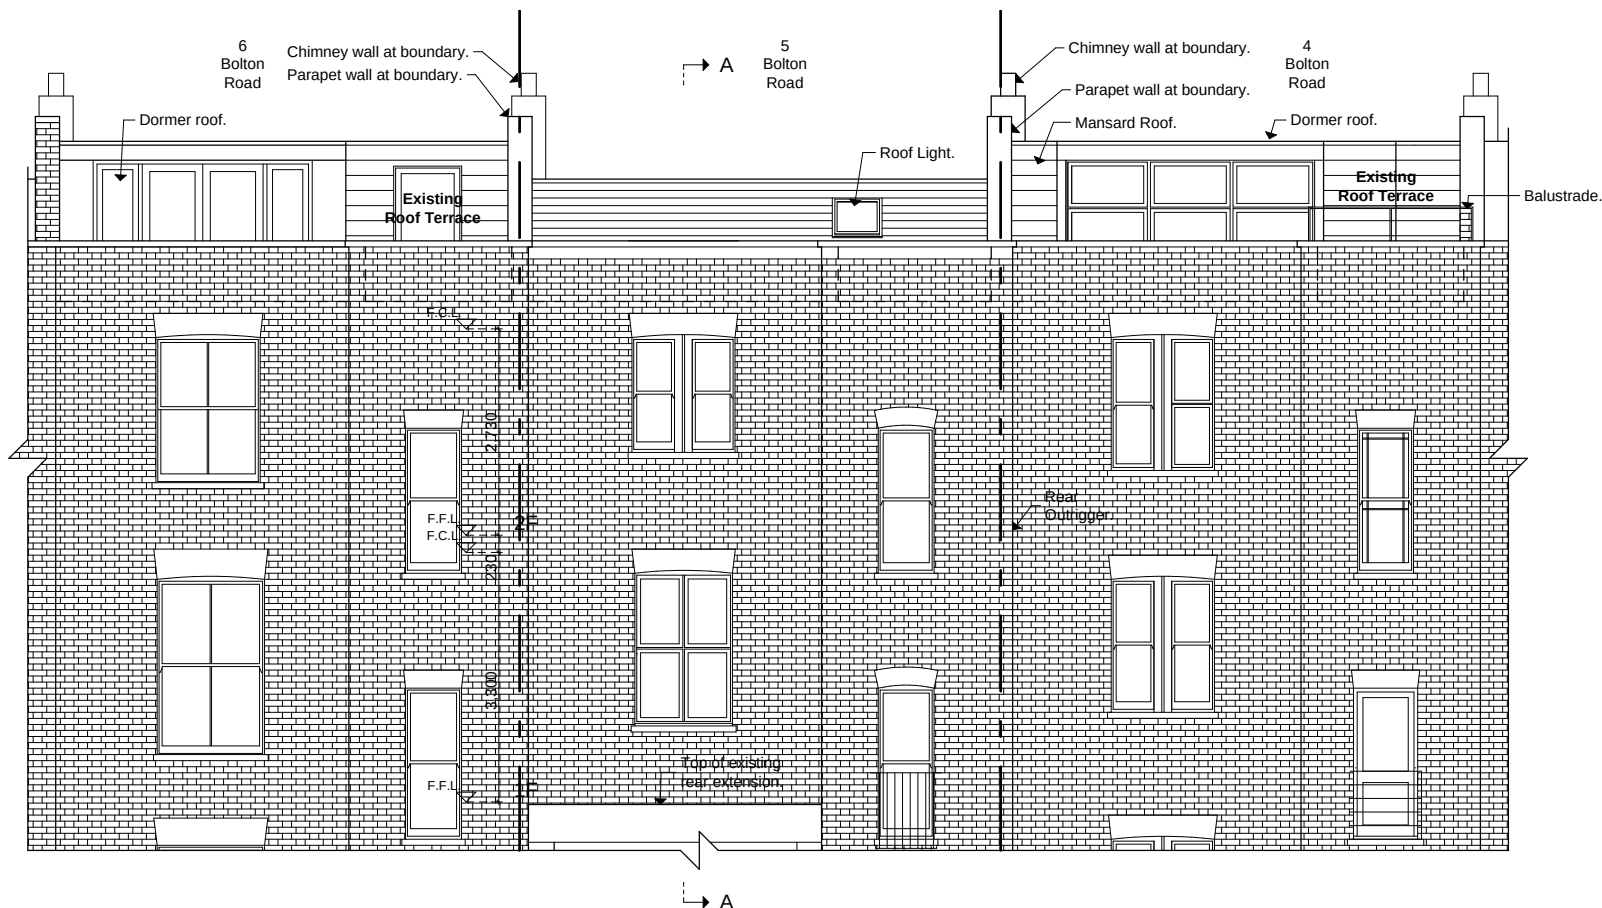

Please note that all dimensions must be checked on site and not scaled off this drawing

Preliminary	
Planning	
Building Regs.	
Tender	
Construction	
As-built	

Rev.	Date	Revision
A	24-10-18	Amendments to annotation.
B	07-11-18	Correction to no. 4 Bolton Rd.

File Ref: 1391 - BA - Plans 6.pln © Copyright



Scholar's House, Shottery Brook Office Park,
Timothy's Bridge Road, Stratford-upon-Avon,
Warwickshire, CV37 9NR

Tel: 01789 294 560
ds-architects@hotmail.co.uk

Client	Mrs S Masters
Project	5 Bolton Road

Drawing Title
Existing South Elevation

Scale	1:100	Drawing size.	A4
Date	August 2018		

Reference No.	Rev.
1391-BA-104	B