


KING HENRY'S ROAD

ELSMORTHY ROAD

PRIMROSE HILL ROAD

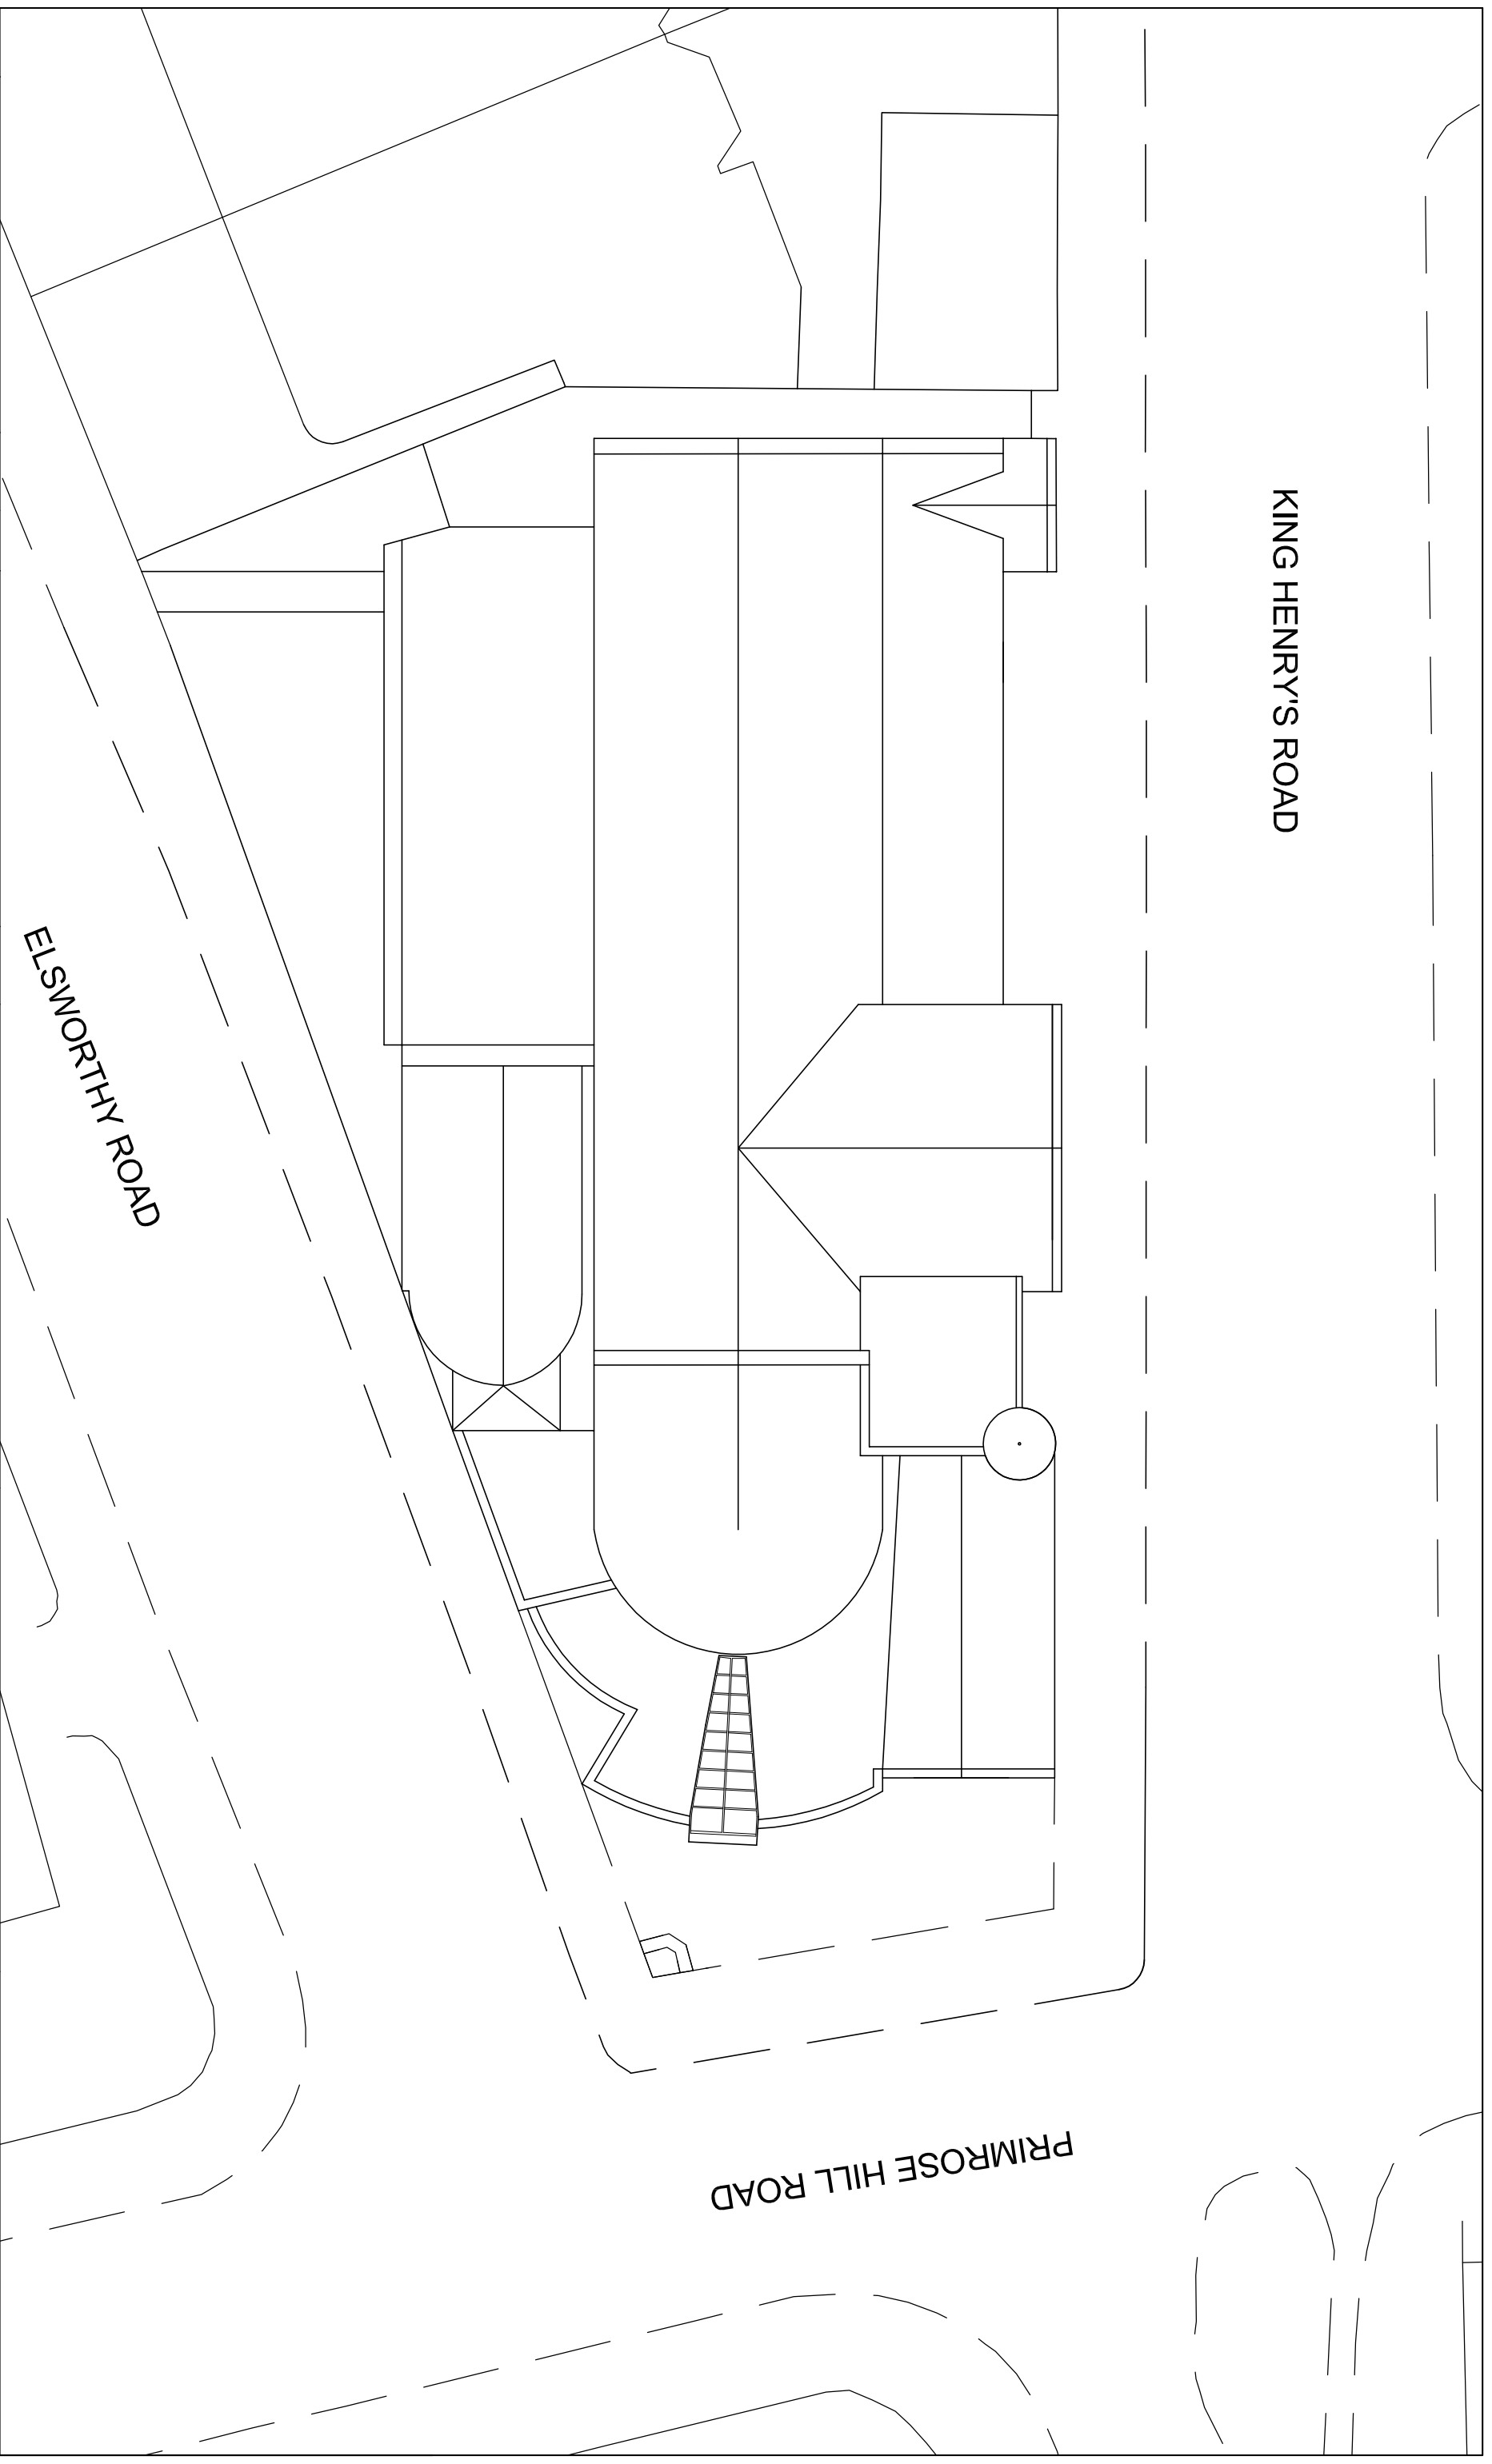


PLANNING

- NOTES
- 1. This drawing must not be scaled
 - 2. The contractor is to check all dimensions on site

Project
St Mary the Virgin Primrose Hill

Drawing title
Roof Plan as Existing

Client / Organisation
The Parochial Church Council

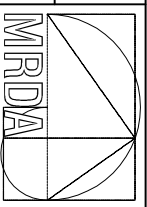

Margaret & Richard Davies & Associates
Architects and Conservation Consultants
3 King's Cloisters, Clifton Walk, London
W6 0GJ
e-mail : al@mrda.co.uk

scale 1:200

job number
1115-12

drawn LH
drawing number
EX.003

date July 18
revision
A

rev	note	date	rev	note	date