


KING HENRY'S ROAD

ELSWORTHY ROAD

PRIMROSE HILL ROAD

- Sunny Tripower Inverters
- 1No 12 kW 685 x 690 x 265
- 1No 15 kW 685 x 690 x 265
- Cable Run

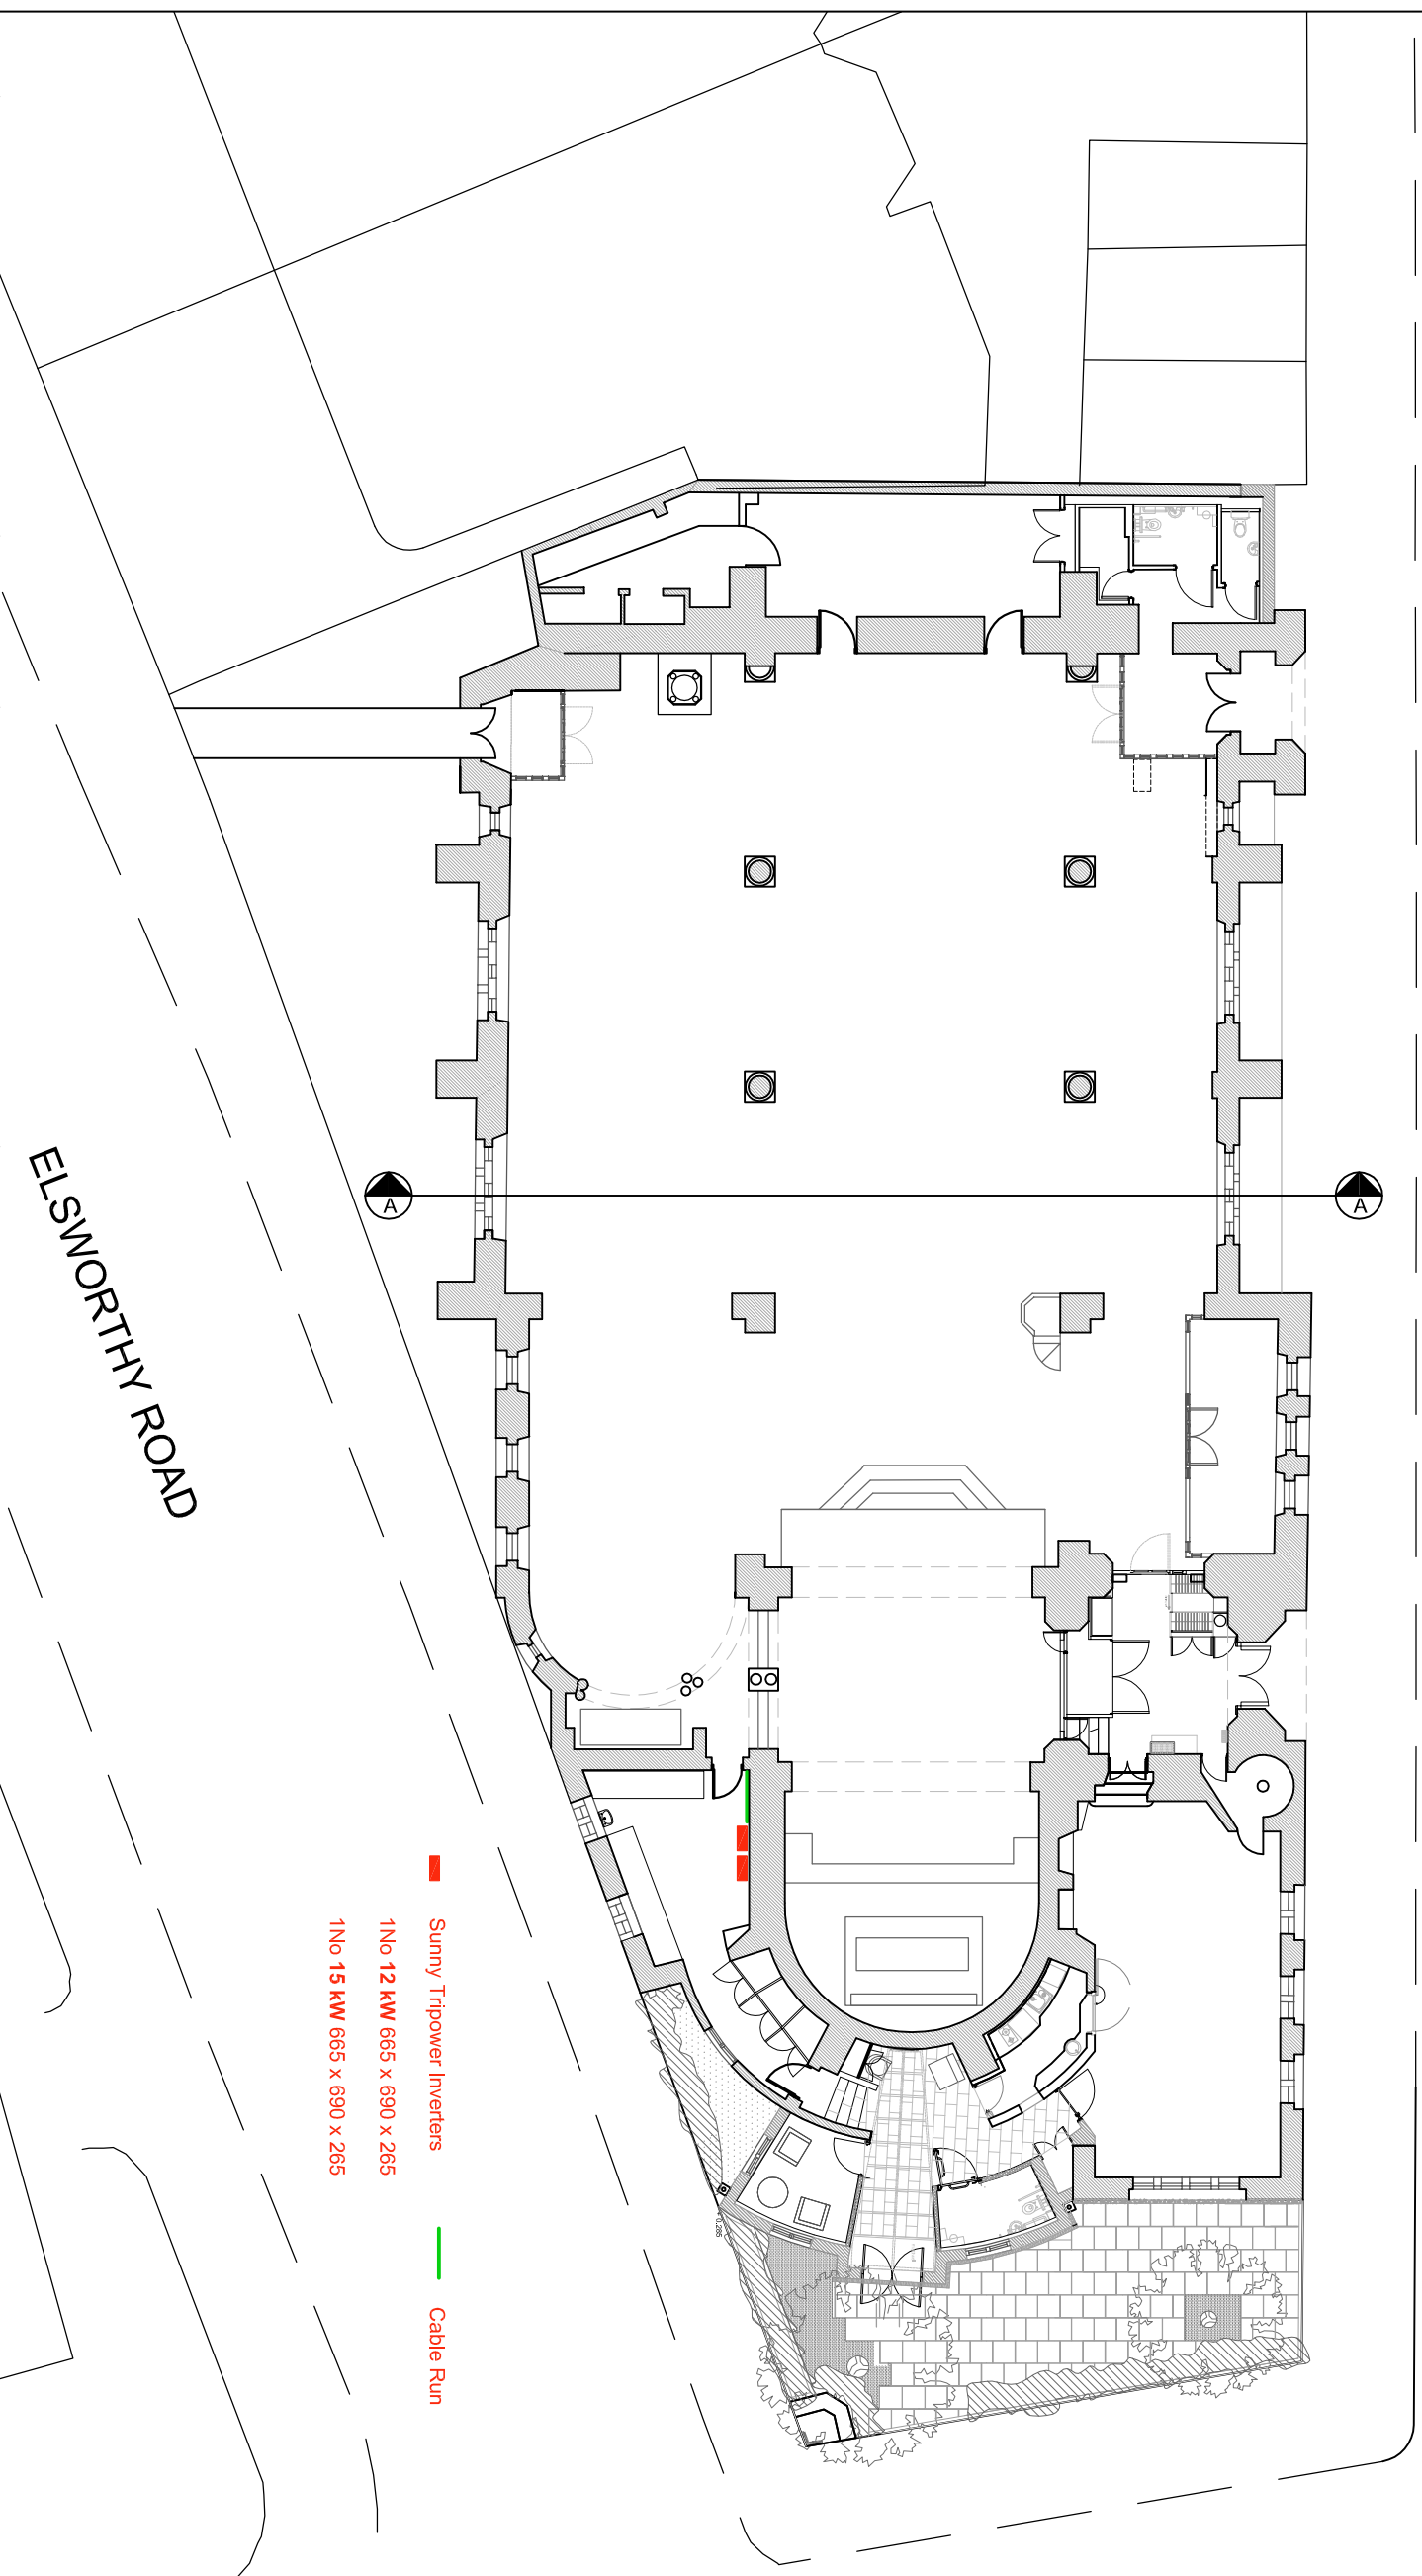


dwg status  
PLANNING

ref:\h:\s\st. Mary the Virgin. PH.1115\1115-12. Solar Power  
NOTES  
1. This drawing must not be scaled  
2. The contractor is to check all dimensions on site

Project  
St Mary the Virgin Primrose Hill

Drawing title  
Proposed Ground Floor Plan

Client / Organisation  
St Mary the Virgin Primrose Hill

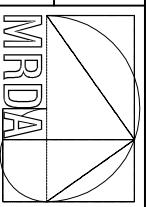

Margaret & Richard Davies & Associates  
Architects and Conservation Consultants  
3 King's Cloisters, Clifton Walk, London  
W6 0GY  
e-mail : all@mrda.co.uk

scale 1:200  
job number 1115-12  
drawn LH  
drawing number PR.003  
date July 2018  
revision

rev	note	date	rev	note	date