


KING HENRY'S ROAD

PRIMROSE HILL ROAD

ELSMORTHY ROAD

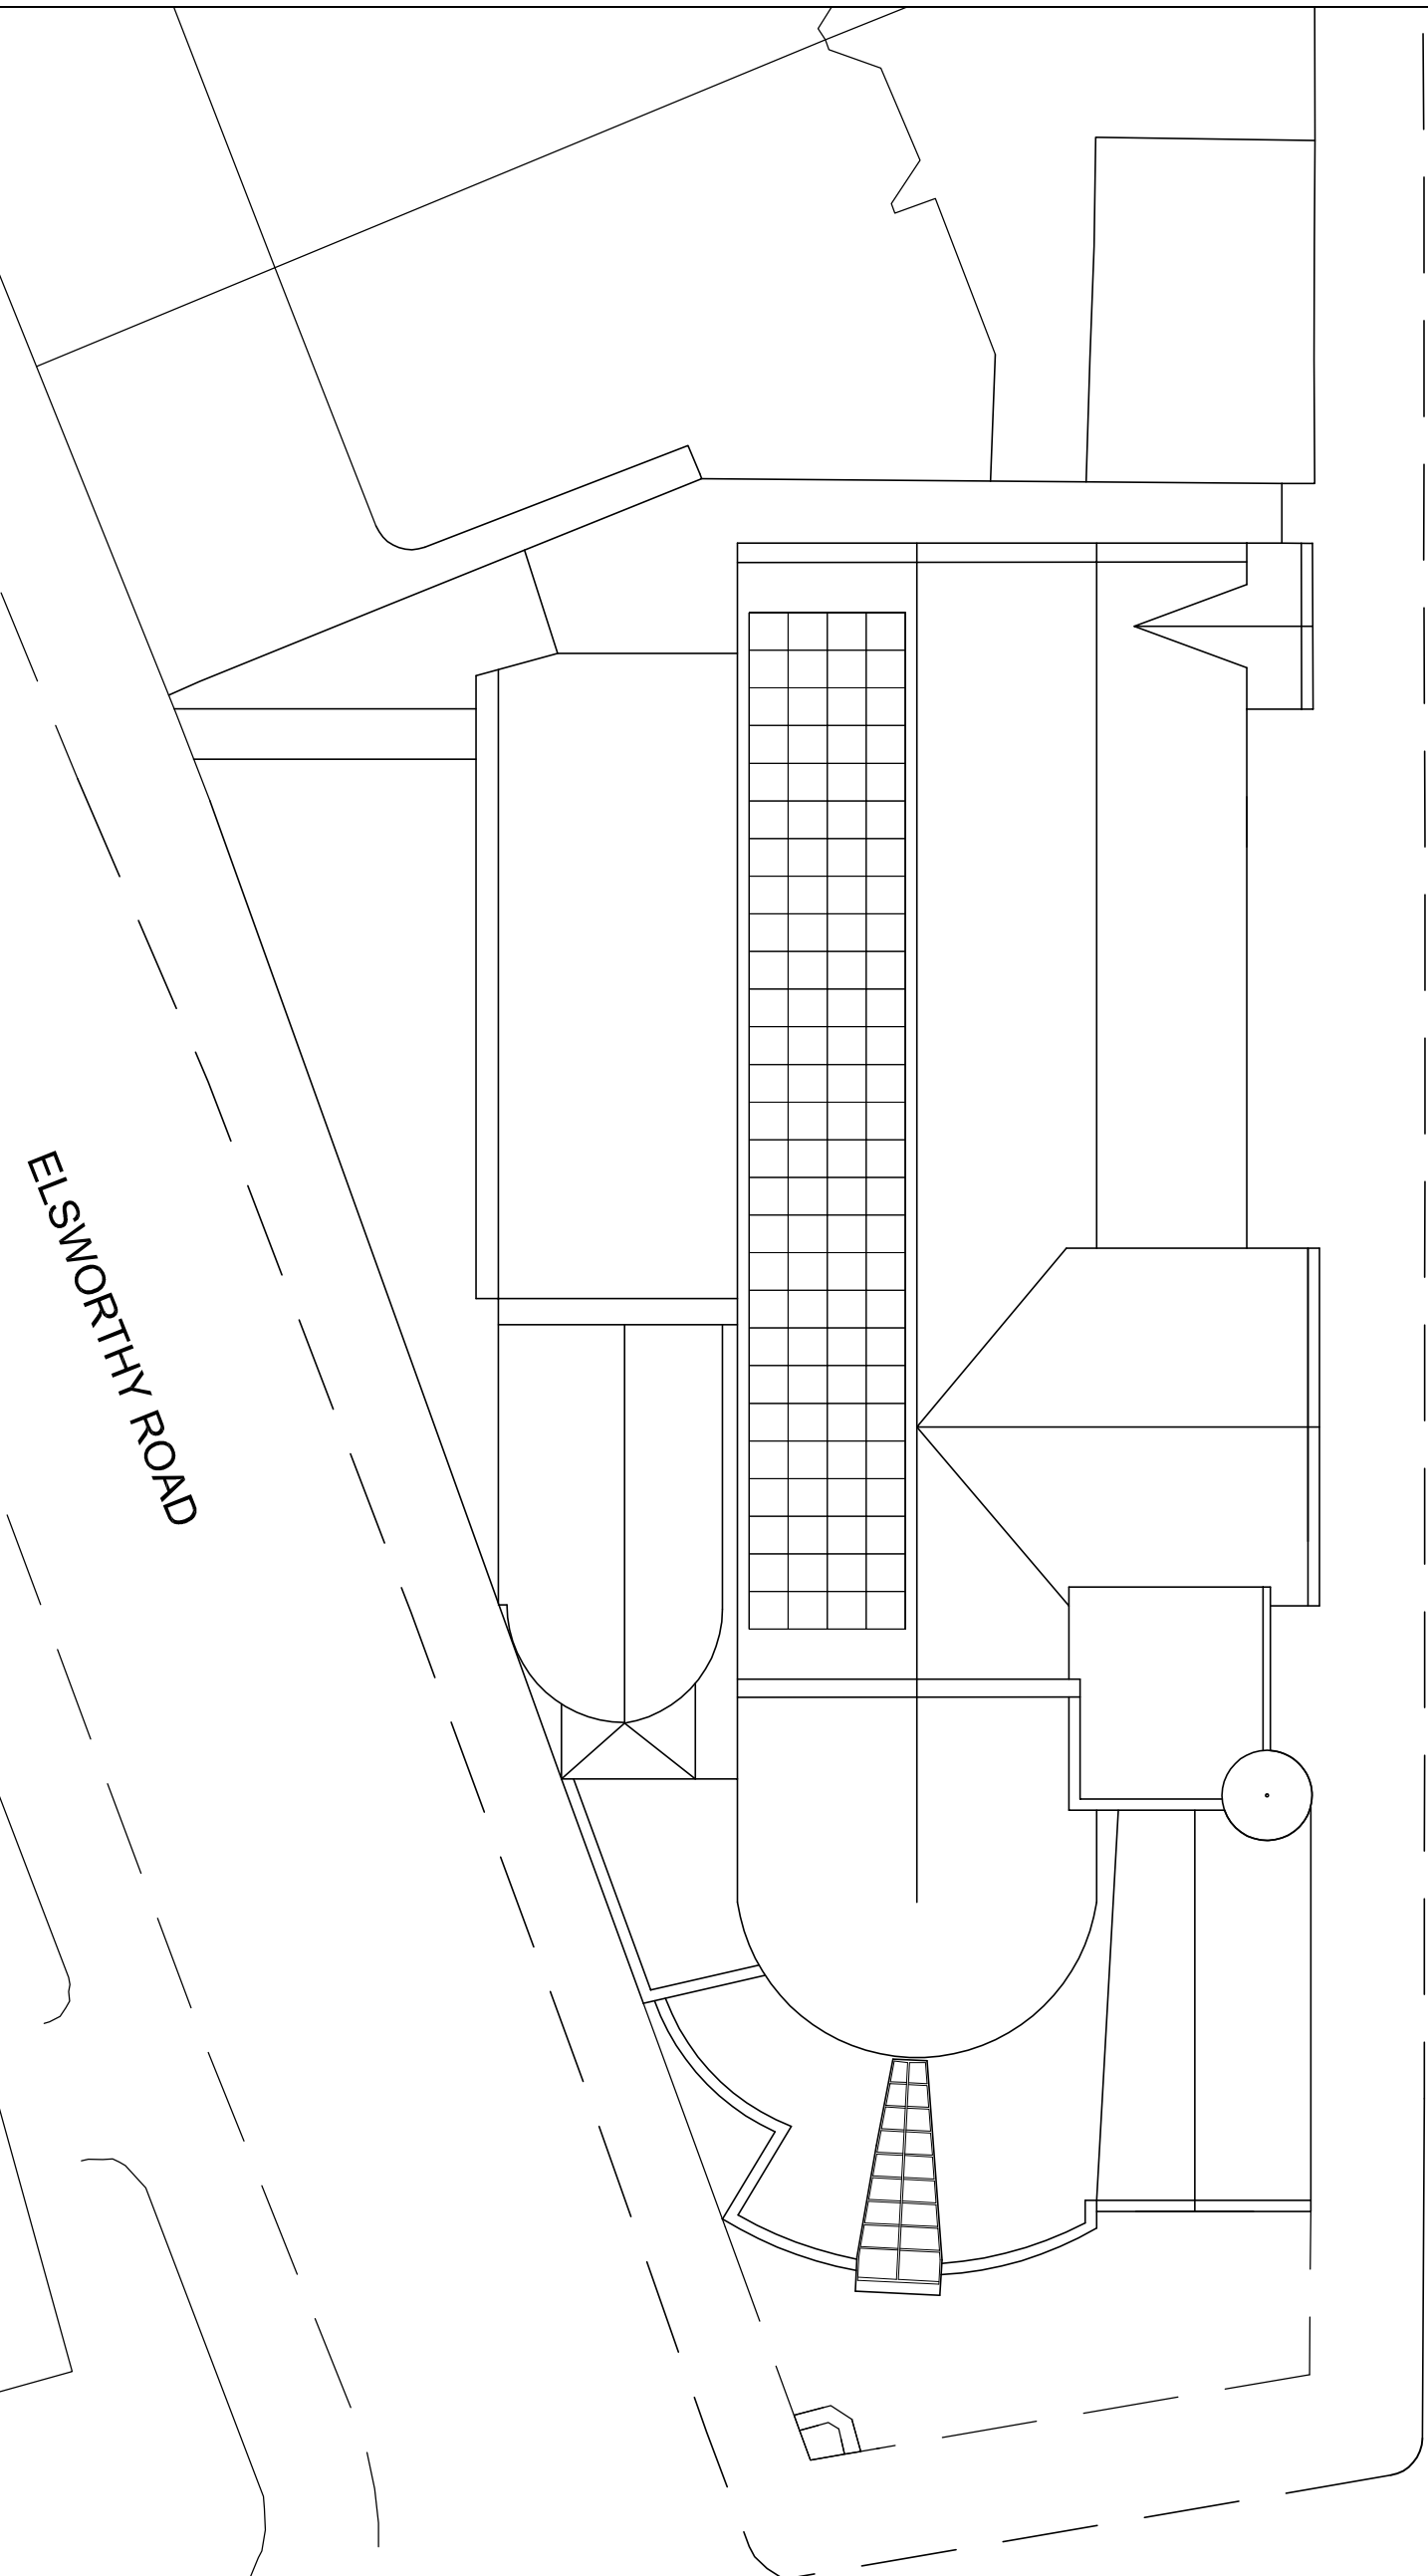


PLANNING

- ref:H:\St.Mary the Virgin. PH\15 DRGS\  
NOTES  
1. This drawing must not be scaled  
2. The contractor is to check all dimensions on site

Project  
St Mary the Virgin Primrose Hill

Drawing title  
Roof Plan as Proposed

Client / Organisation  
The Parochial Church Council

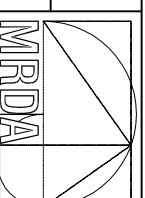

Margaret & Richard Davies & Associates  
Architects and Conservation Consultants  
3 King's Cloisters, Clifton Walk, London  
W6 0Gy  
e-mail : [al@mrda.co.uk](mailto:al@mrda.co.uk)

scale 1:200

job number  
1115-12

drawn LH  
drawing number  
PR.005

date July 18  
revision

rev	note	date	rev	note	date