




NOTES

ALL SETTING-OUT TO BE CONFIRMED ON SITE WITH ARCHITECT DRAWINGS
TO BE READ IN CONJUNCTION WITH STRUCTURAL ENGINEER'S DRAWINGS

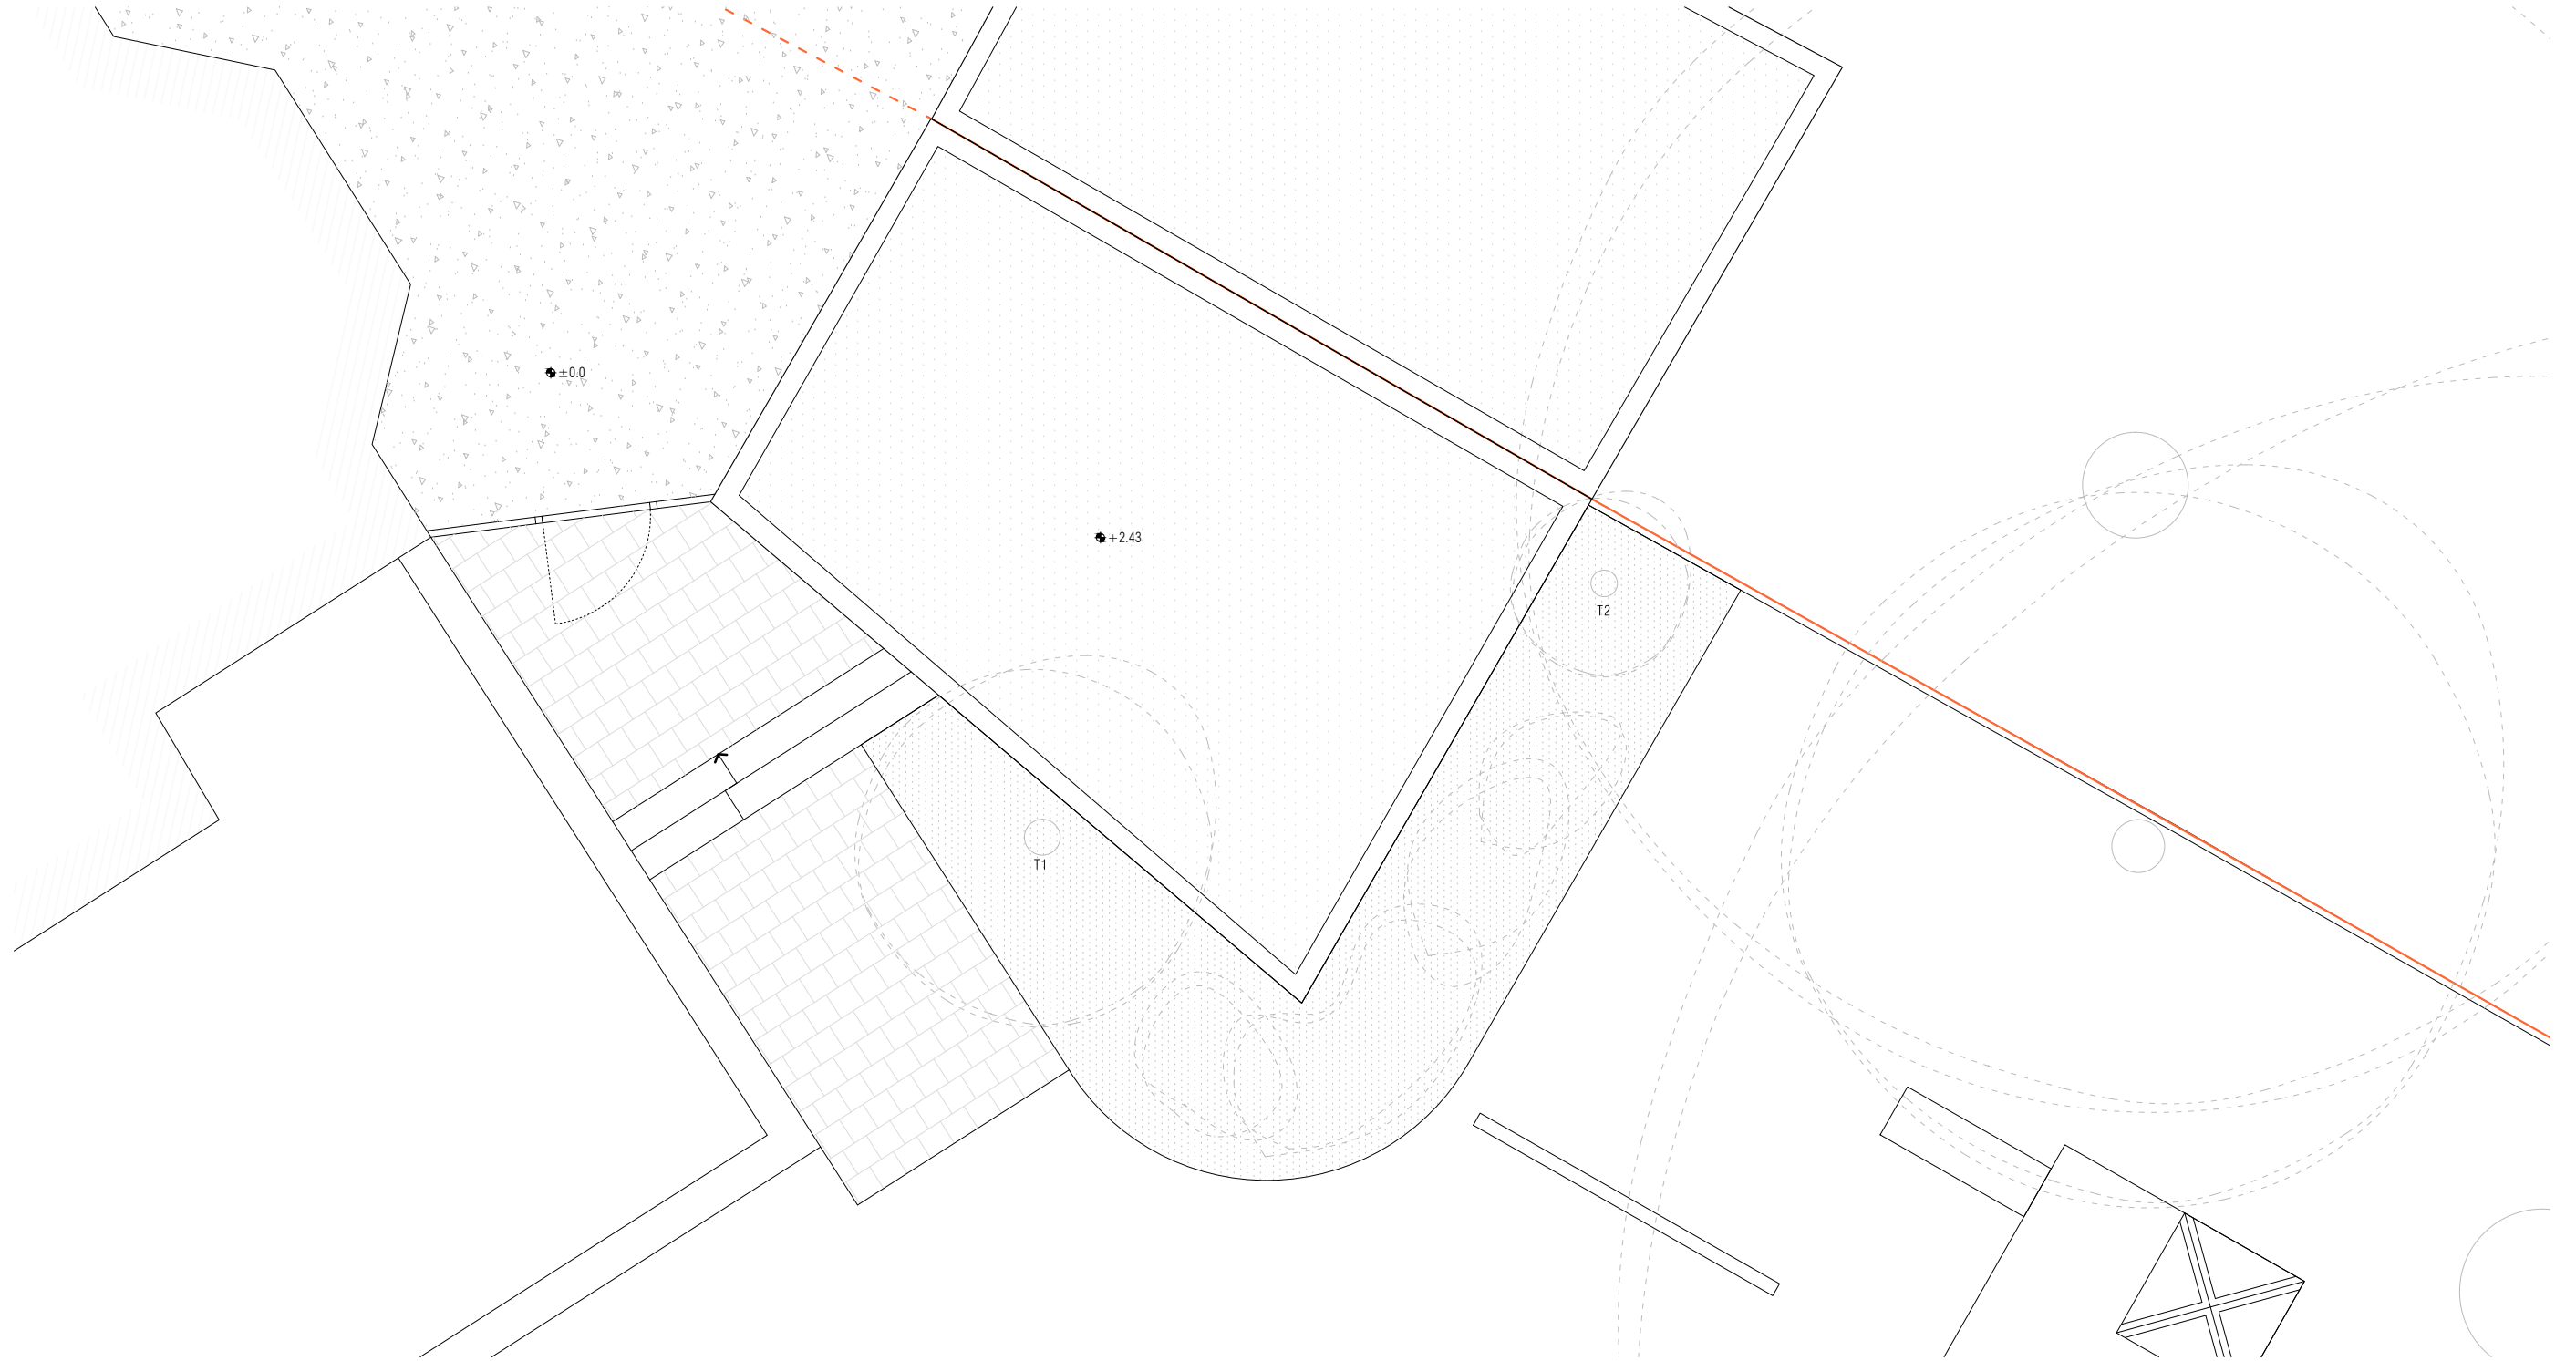

NOTES

- Line of site boundary
- Line of shared ownership
- T1 - Cotoneaster Cornubia
- T2 - Common Fig

**C L A R K E
P E N M A N**

UNIT 11 OLD DAIRY COURT
17 CROUCH HILL
LONDON N4 4AP
0207 263 7121

Project	Nicholas Field & Catherine Marsh 12 Clorane Garden London, NW3 7PR	Project No. 6256
Date	OCTOBER 2018	Drawing No. 6256_03_011
Scale / Format	1:50 @ A3	
Drawing Name	EXISTING FIRST FLOOR PLAN	PLANNING
Option	-	