


PROPOSED SIDE ELEVATION


PROPOSED ANOTHER SIDE ELEVATION

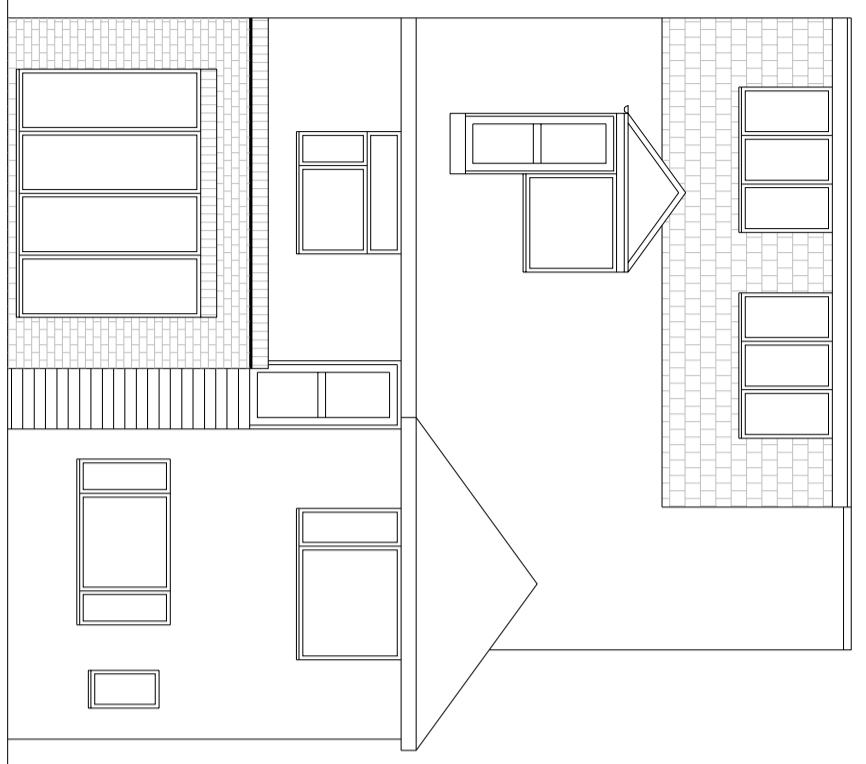

PROPOSED REAR ELEVATION



PROPOSED FRONT ELEVATION

 

PROPOSED ROOF LIGHTS WOULD NOT PROTRUDE MORE THAN 150MM BEYOND THE PLANE OF THE SLOPE OF THE ORIGINAL ROOF WHEN MEASURED FROM THE PERPENDICULAR WITH THE EXTERNAL SURFACE OF THE ORIGINAL ROOF

PROPOSED MATERIALS USED IN ANY EXTERIOR WORK WOULD BE OF A SIMILAR APPEARANCE TO THOSE USED IN THE CONSTRUCTION OF THE EXTERIOR OF THE EXISTING DWELLINGHOUSE

CRAFTED SPACES
 ARCHITECTURE + URBANISUM
 DESIGNING WITH SOCIAL ECONOMIC & ENVIRONMENTAL SUSTAINABILITY
 (M) 0793888297

Applicant: MR SAHNI			
Job Title: 9 KINGSCROFT ROAD, KILBURN, NW2 3QE			
Drawing Title: PROPOSED ELEVATIONS			
Scale: 1:100	Drawing No. PA-1830-12	Print Size A3	Revision
Date: 15/07/2018			
Drawing Status FOR PRE APPLICATION ADVICE			