




EXISTING FRONT ELEVATION

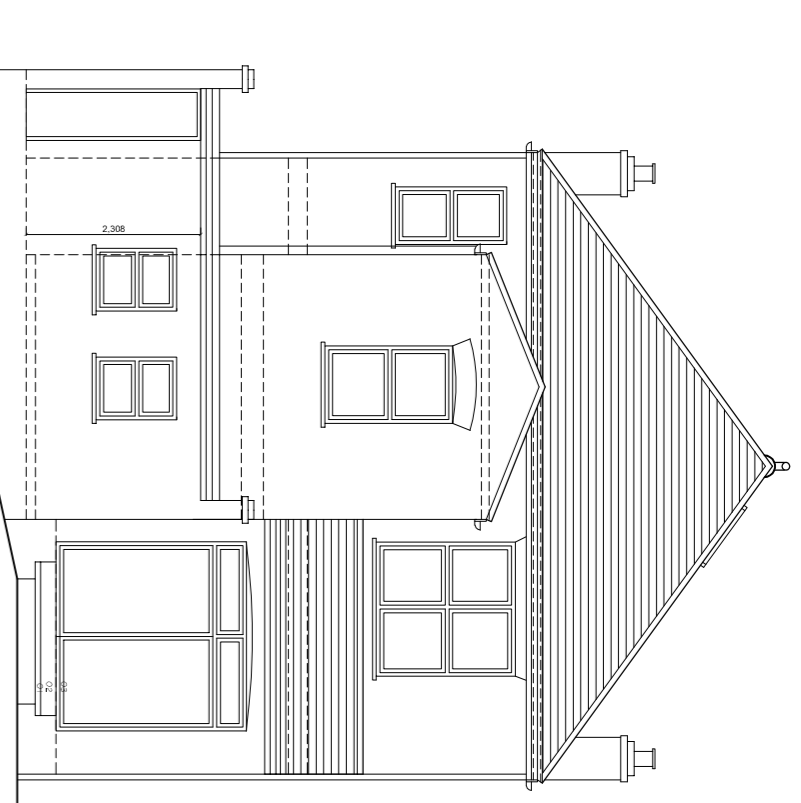


EXISTING REAR ELEVATION

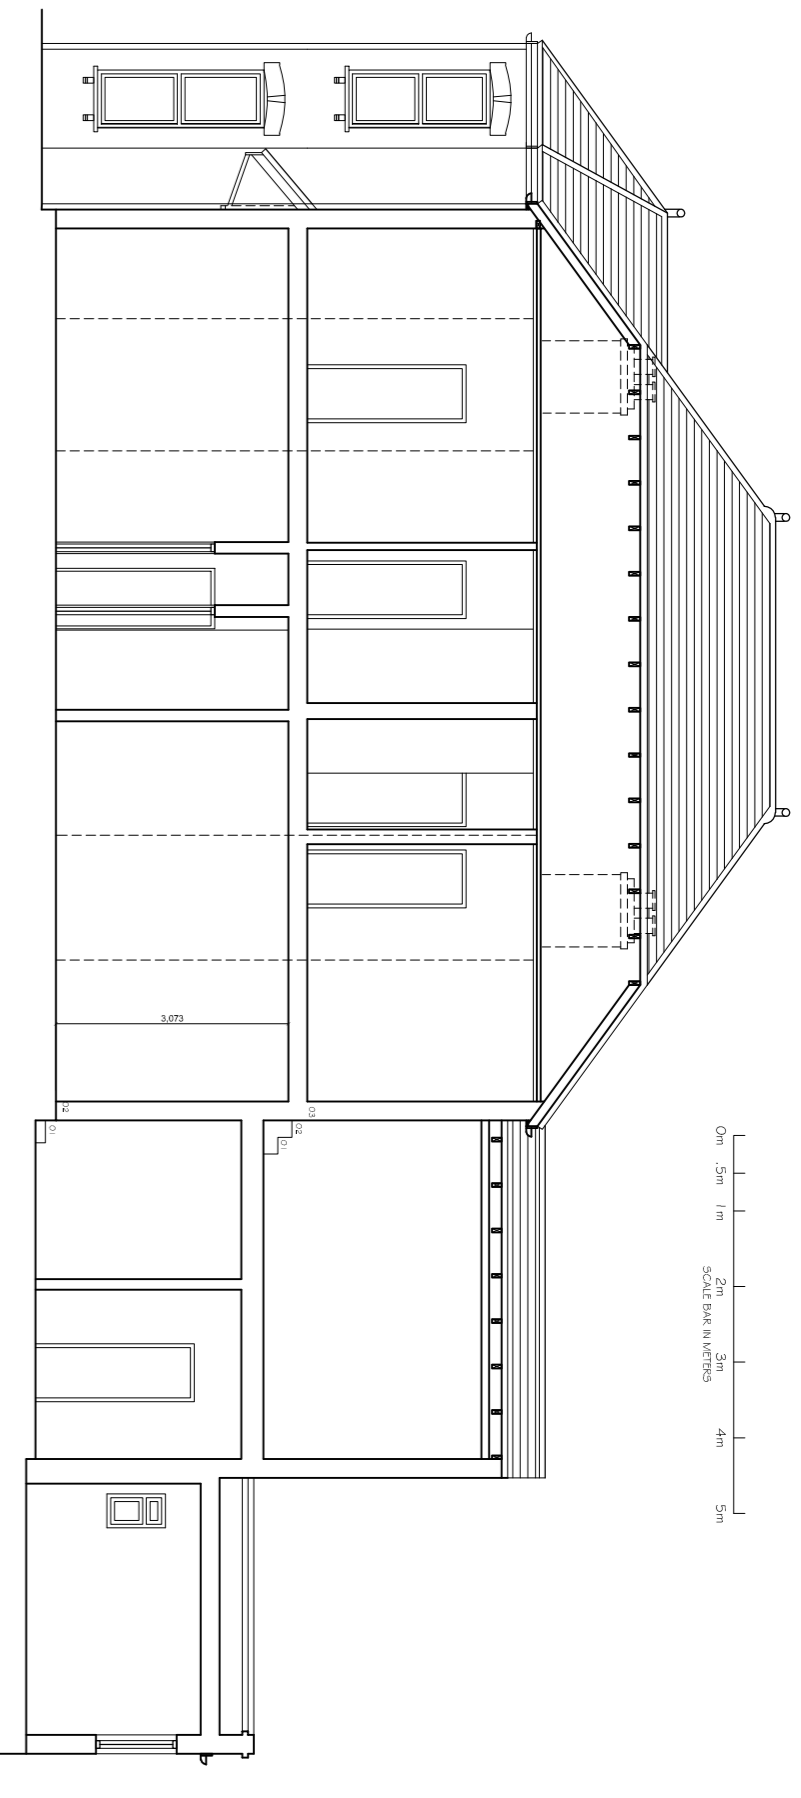


EXISTING SECTION 9.5

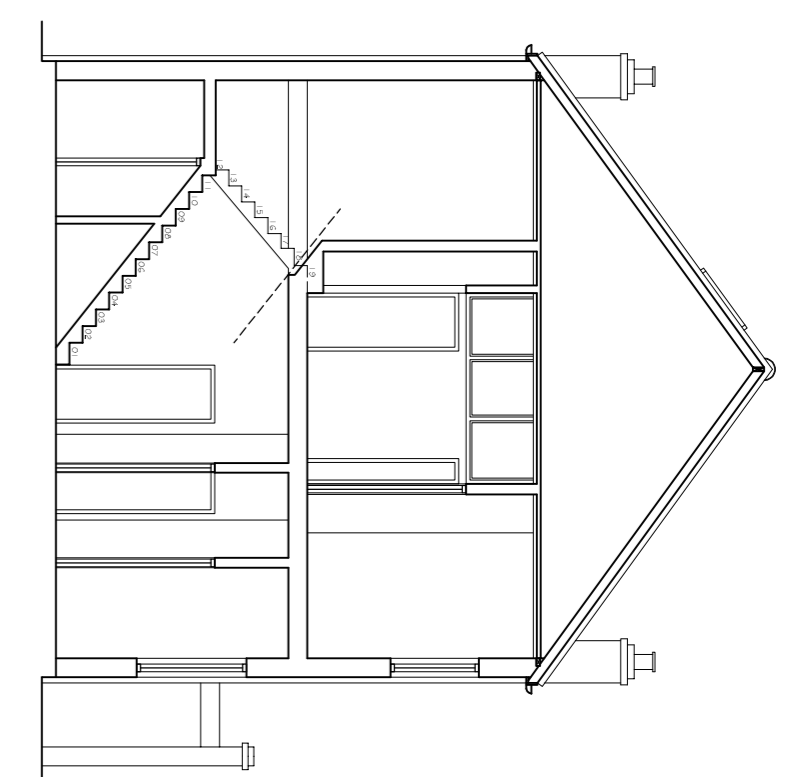


EXISTING SECTION

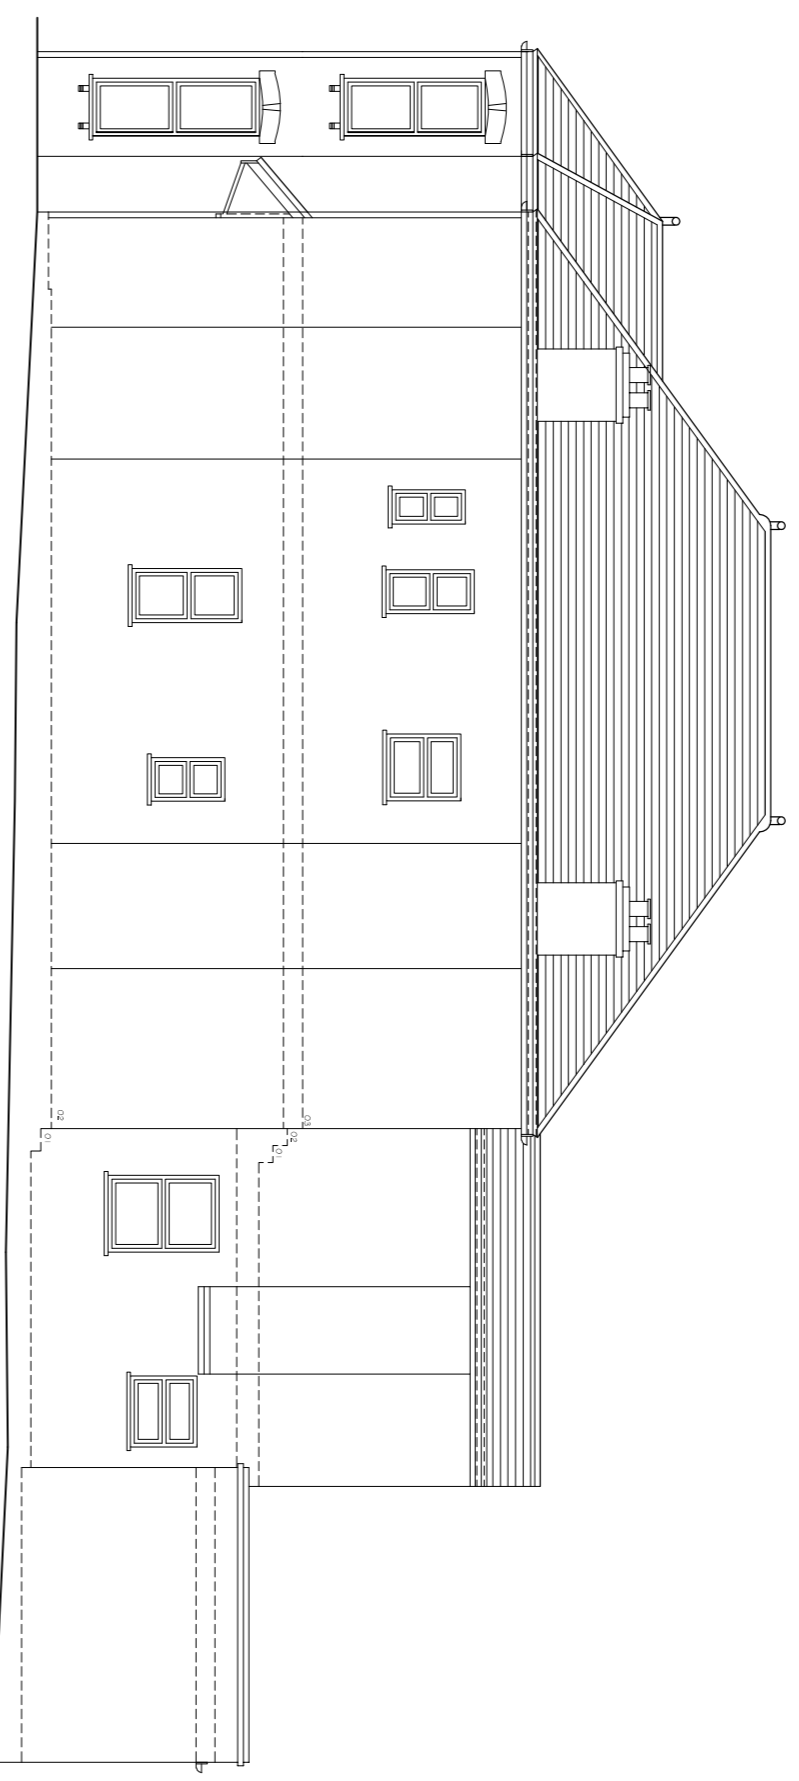


EXISTING SIDE ELEVATION 1

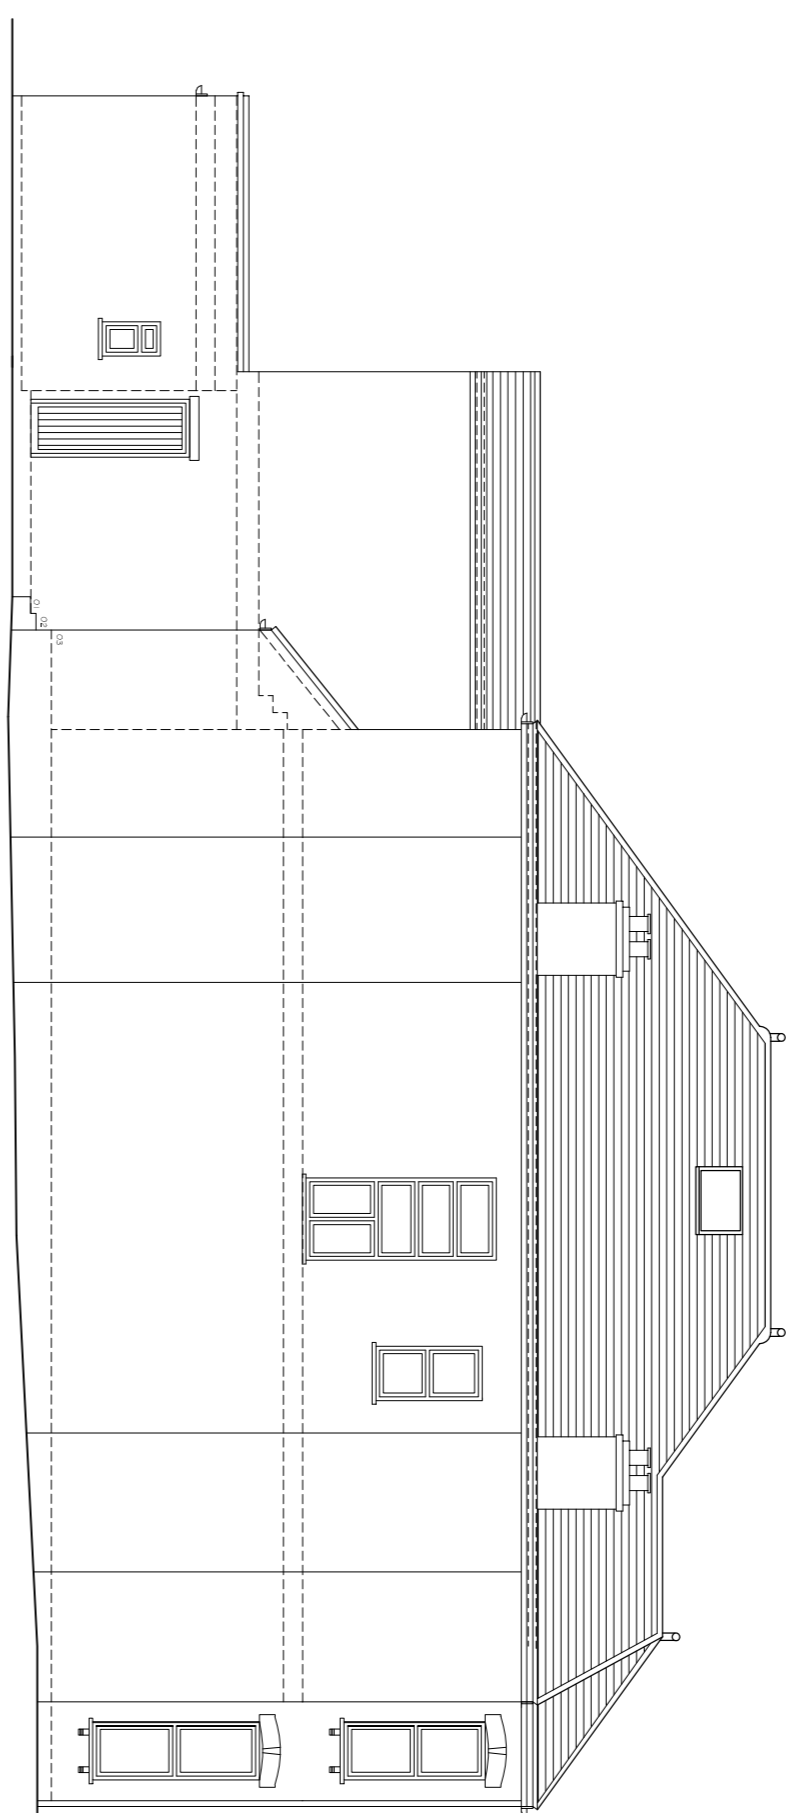


EXISTING SIDE ELEVATION 2

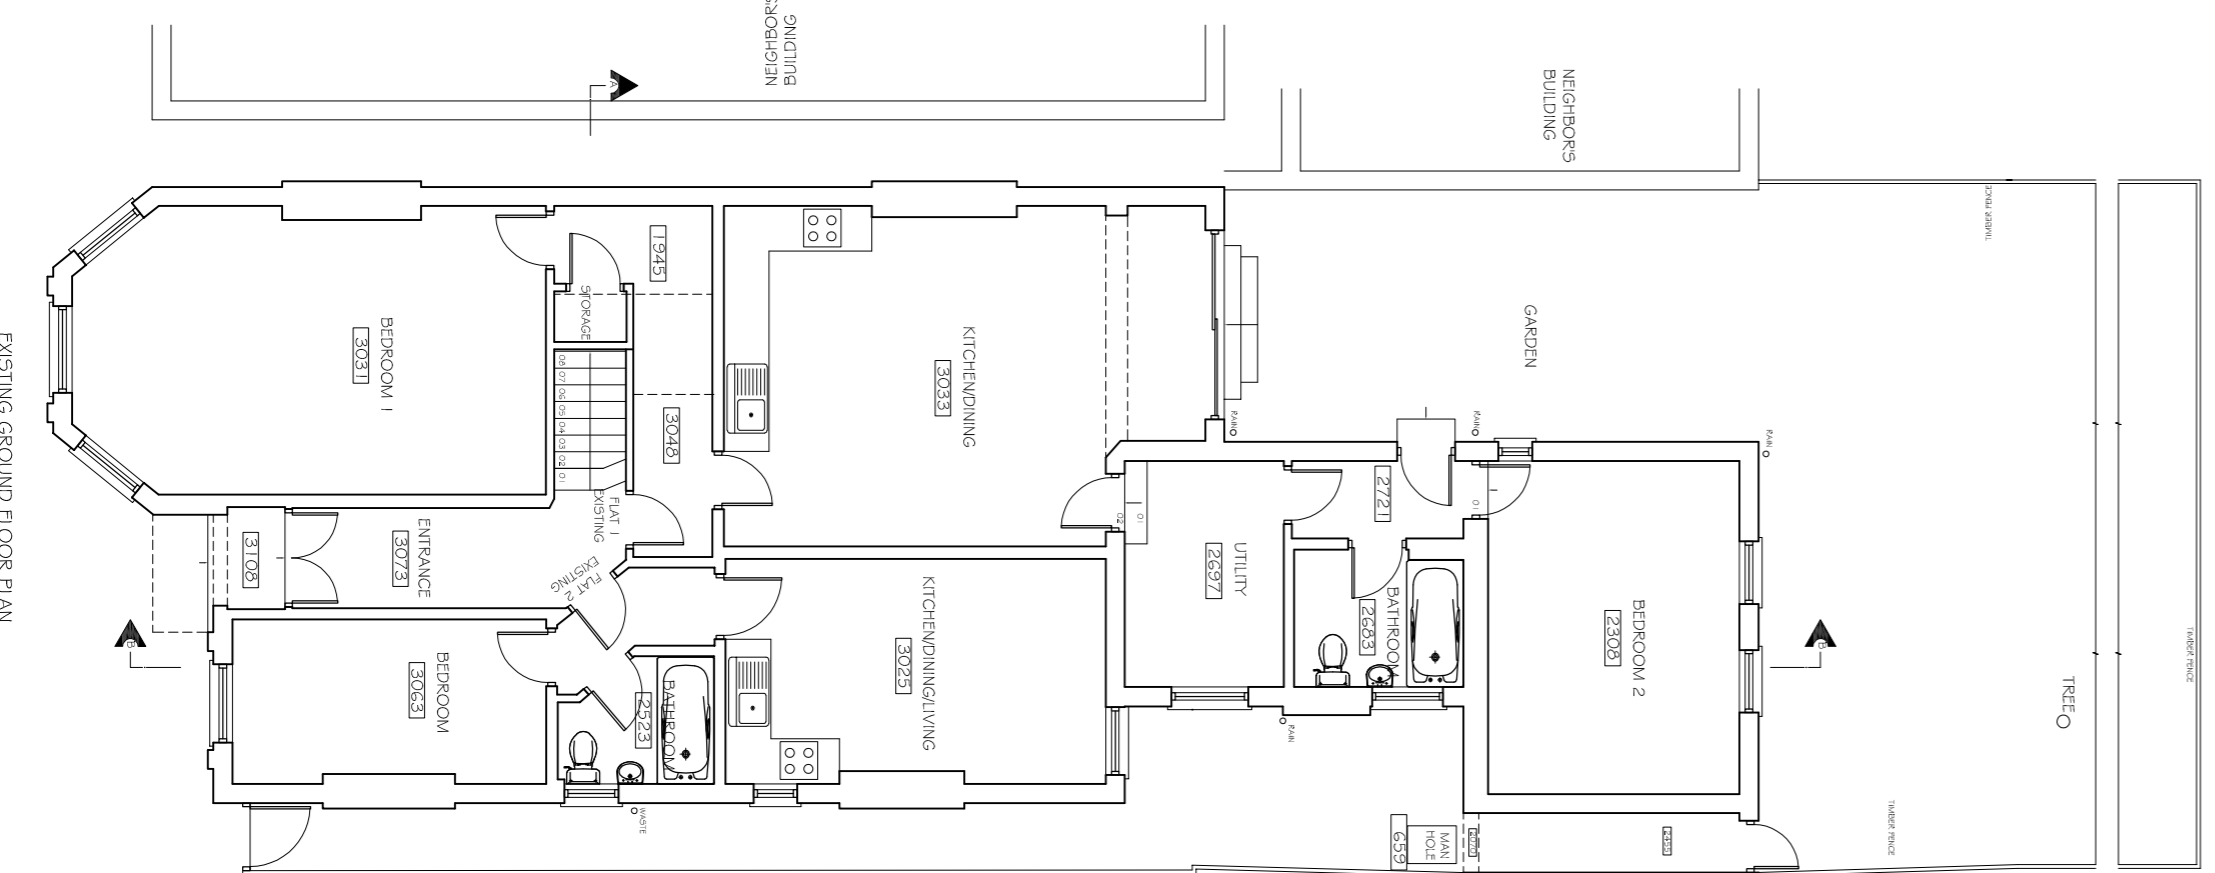


EXISTING GROUND FLOOR PLAN

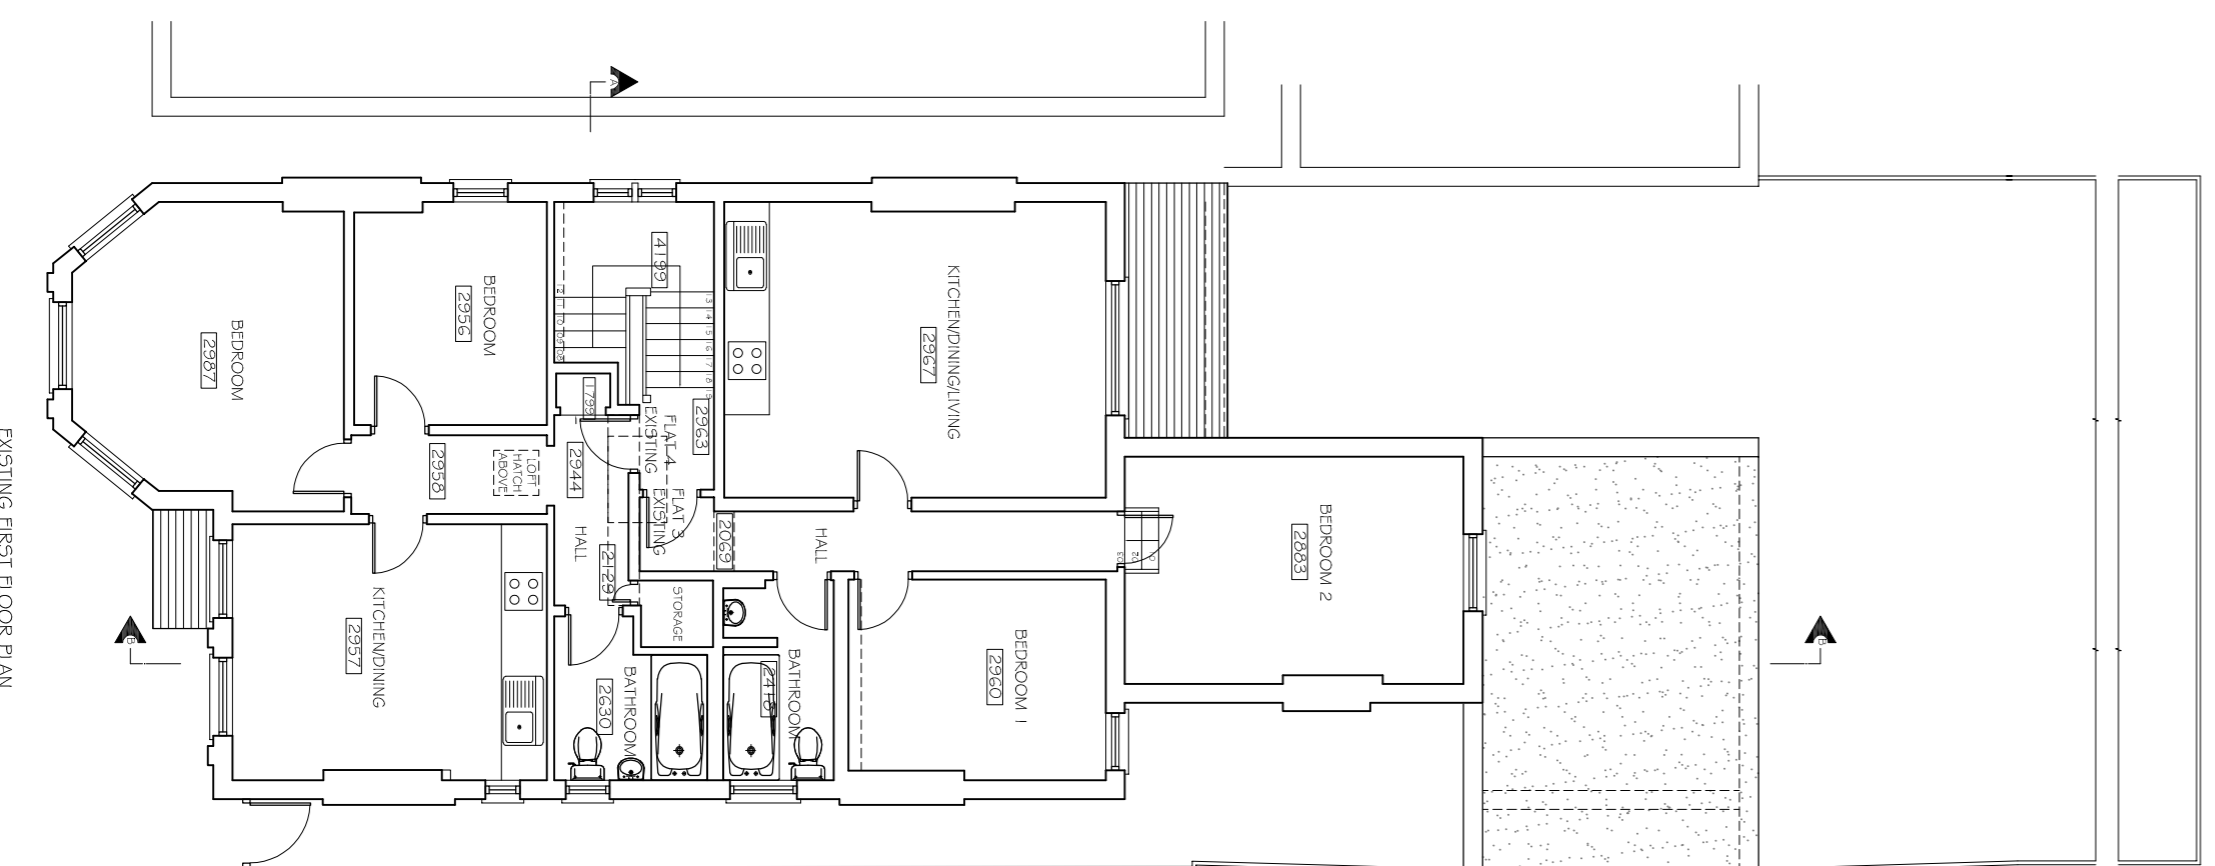

EXISTING FIRST FLOOR PLAN

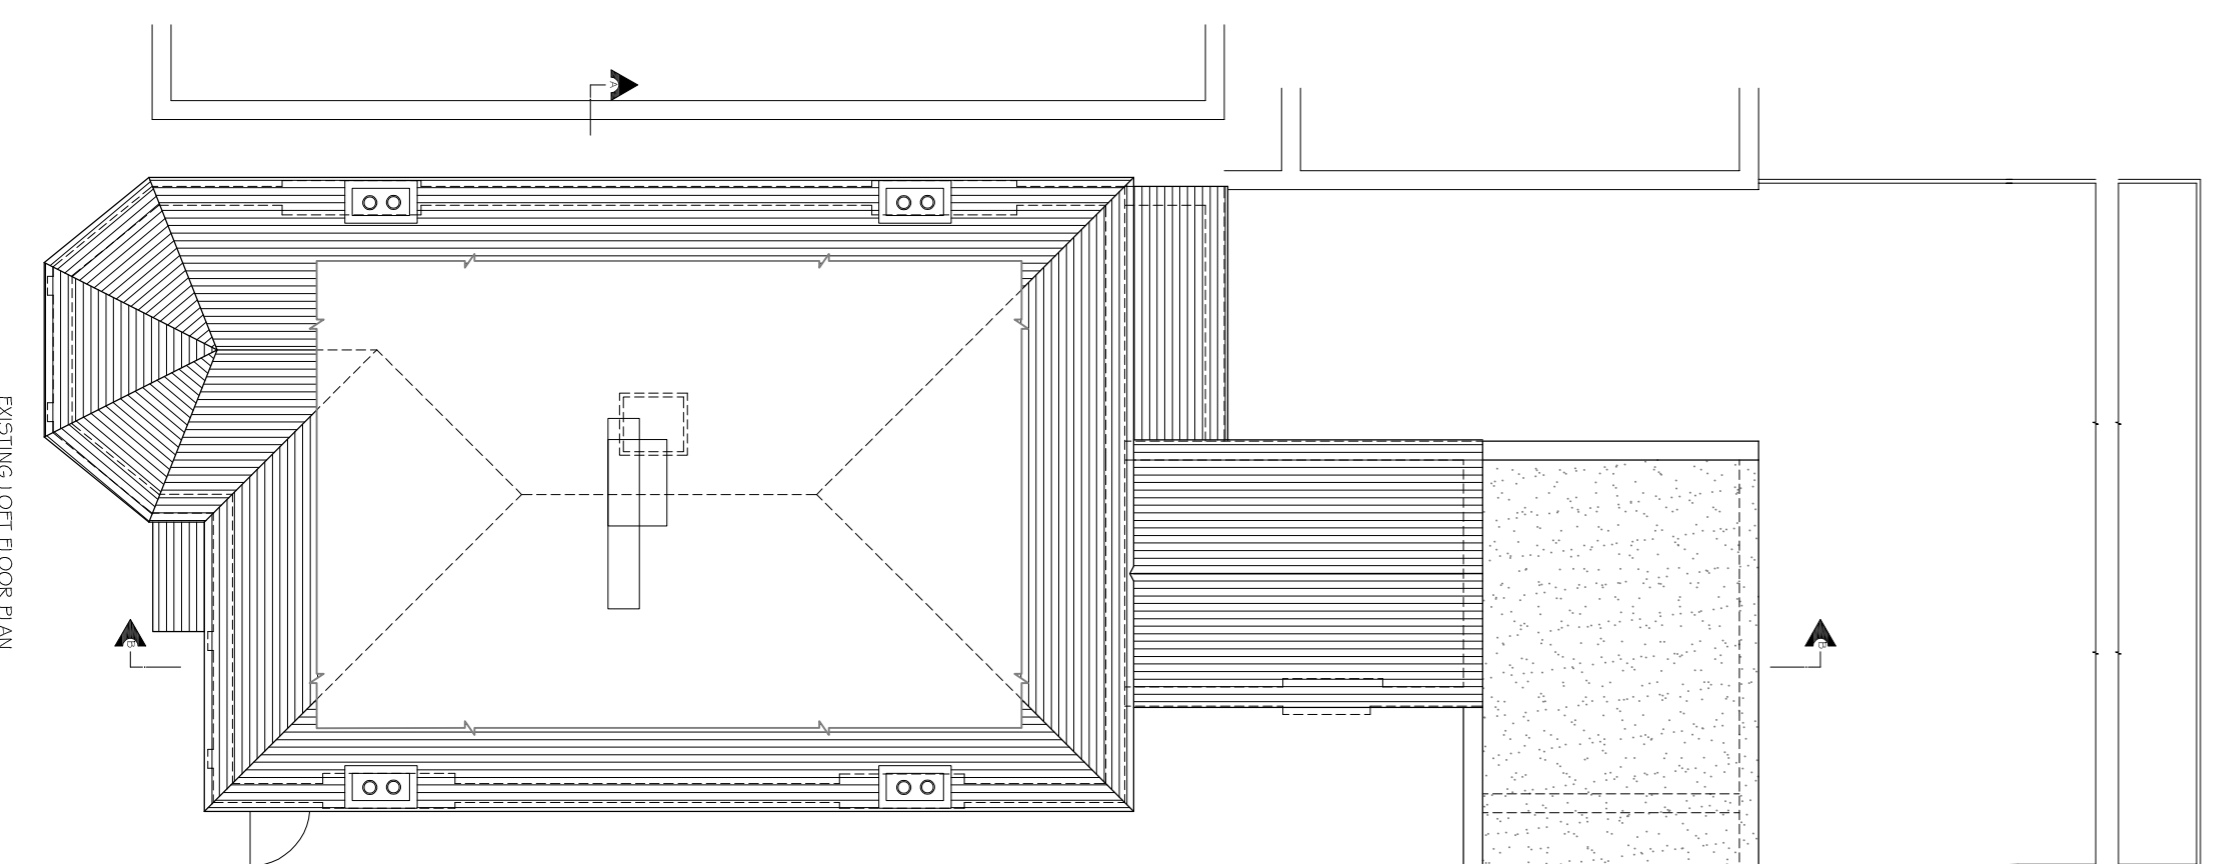

EXISTING LOFT FLOOR PLAN

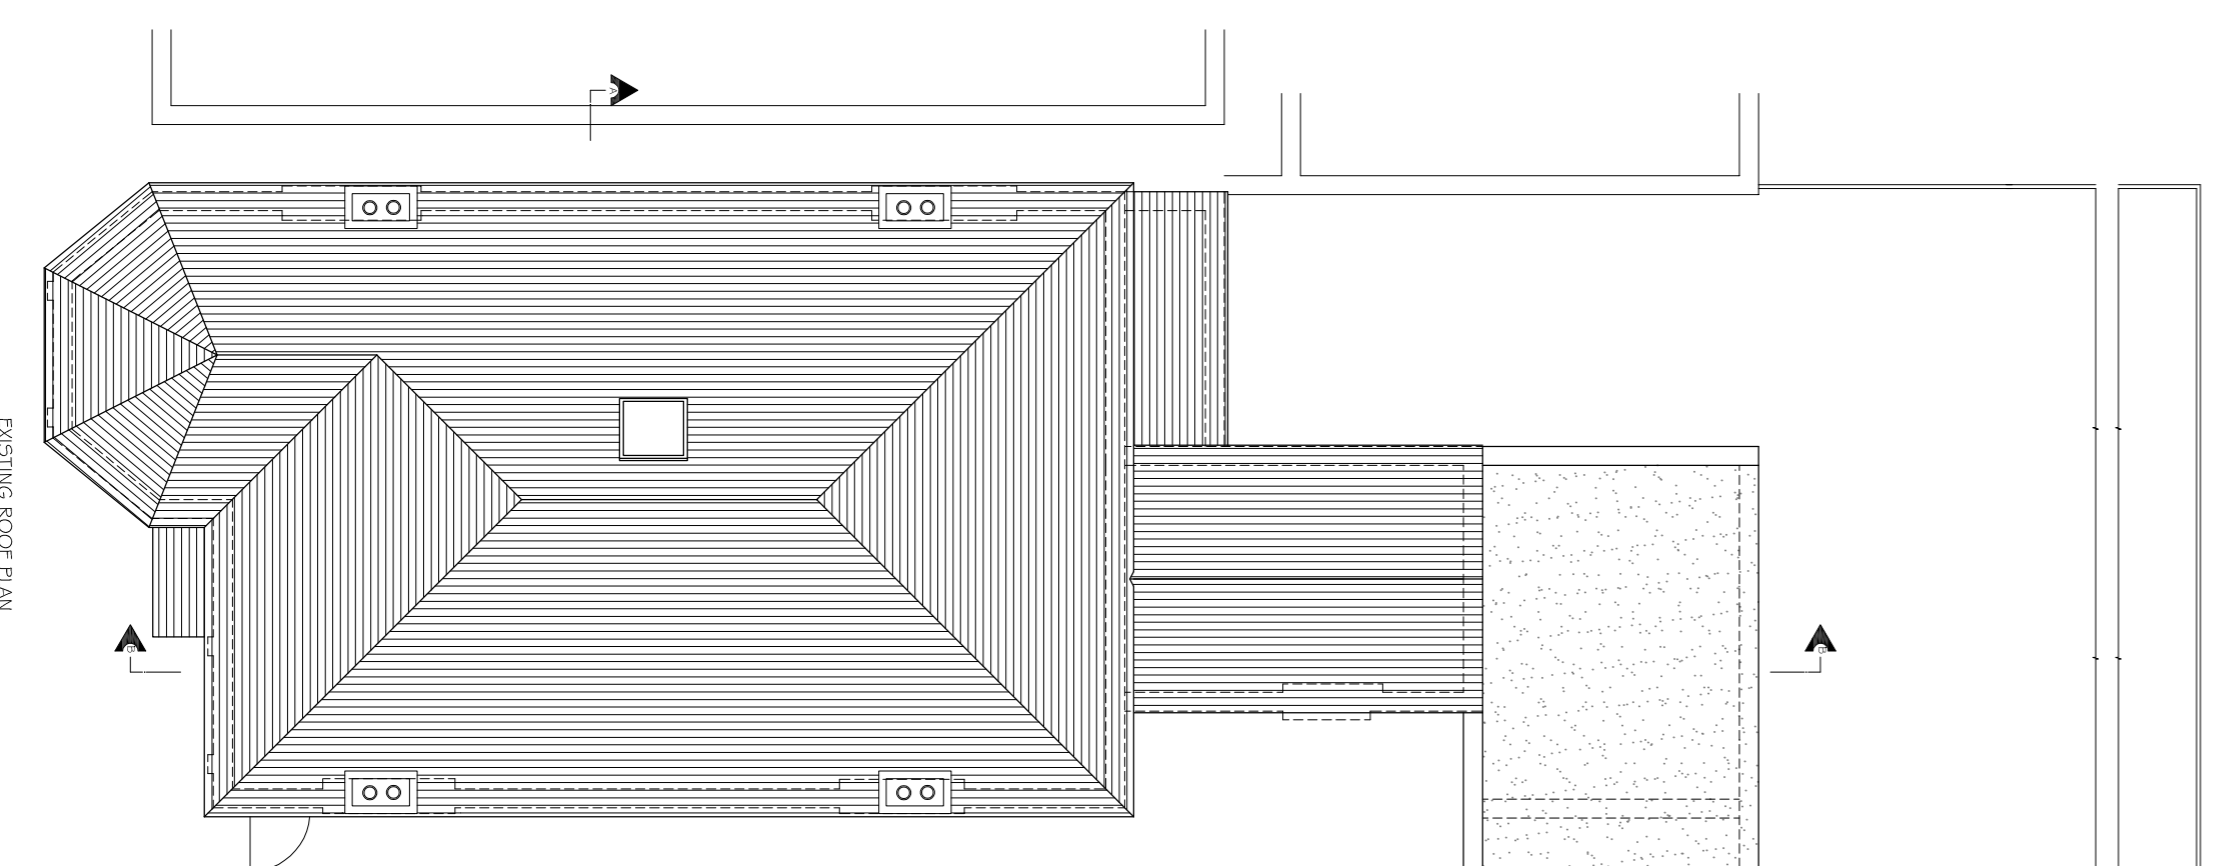

EXISTING ROOF PLAN

Copyright © Studio 136 Architects Ltd
 This drawing which is the property of Studio 136 Architects Ltd
 is the subject of intellectual property rights including
 copyright and is not to be reproduced, stored in a
 retrieval system or transmitted in any form or by
 any means, electronic, mechanical, photocopying,
 recording or otherwise, without the prior written
 consent of Studio 136 Architects Ltd.

This drawing is not to be scaled. Only figured dimensions
 to be taken. Any discrepancies to be reported to the
 architect or architect's office prior to setting out or ordering
 of any materials.

studio
136
architects

The Broadway, Woking, Surrey, Middlesex, HA8 8JT
 TEL: 020 8807 7131 FAX: 020 8807 7132
 EMAIL: info@studio136.co.uk

Project
 LOT FLOOR EXTENSION AND FLAT CONVERSION AT
 126 FORWICH ROAD
 LONDON
 NW2 3P9

Client
 MR & MRS MCGOVERN
 126 FORWICH ROAD
 LONDON
 NW2 3P9

Drawing Title
 EXISTING PLANS
 SECTIONS & ELEVATIONS

| Scale | Drawn | Checked | Authorised |
|------------|---------------|---------|------------|
| 1:100 @ A1 | NOVEMBER 2017 | - | - |

Drawing Number

ST_NOV_17_126FOR_01

Rev