


PROPOSED GROUND FLOOR PLAN

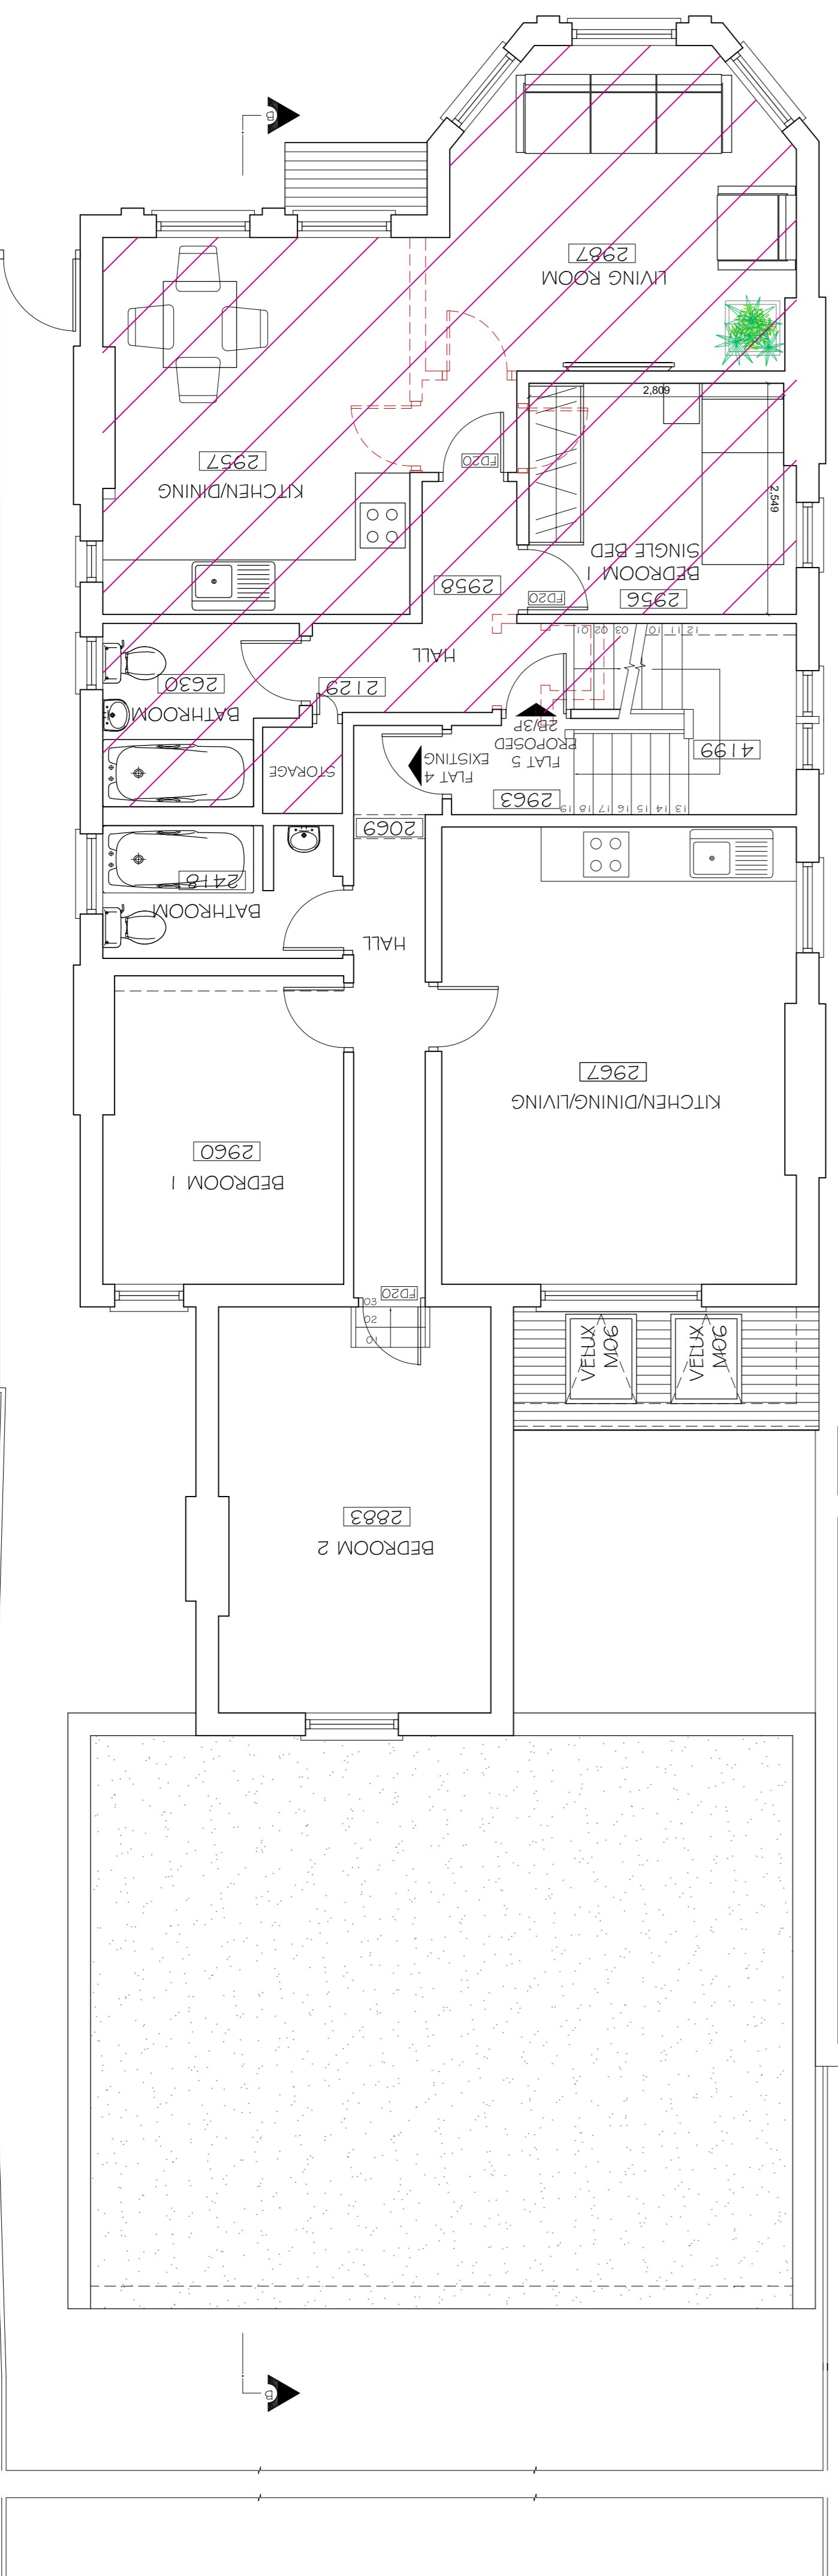

PROPOSED FIRST FLOOR PLAN

Copyright © Studio 136 Architects Ltd
 This drawing is the property of Studio 136 Architects Ltd
 and is not to be reproduced, stored in a retrieval system,
 or transmitted in any form or by any means, electronic,
 mechanical, photocopying, recording, or otherwise, without
 the prior written consent of Studio 136 Architects Ltd.
 This drawing is not to be scaled. Only figured dimensions
 are to be used. Any discrepancies to be reported to the
 architect or architect's office prior to setting out or ordering
 of any materials.



136 architects
 The Broadway, Woking, Surrey, GU24 0AF
 Tel: 01424 880773
 Email: info@studio136.co.uk

Client: MR & MRS MCGOWEN
 126 FORNICH ROAD
 LONDON
 NW2 3PB

Drawing Title:
 PROPOSED GROUND AND FIRST FLOOR PLANS

Scale	Date	Checked	Approved
1:50 @ A1	NOVEMBER 2017	-	-

Drawing Number: ST_NOV_17_126FOR_03

Rev: A