


Existing Elevations  
Scale 1:100@A1




EXISTING FRONT ELEVATION

Datum: 100.00m.

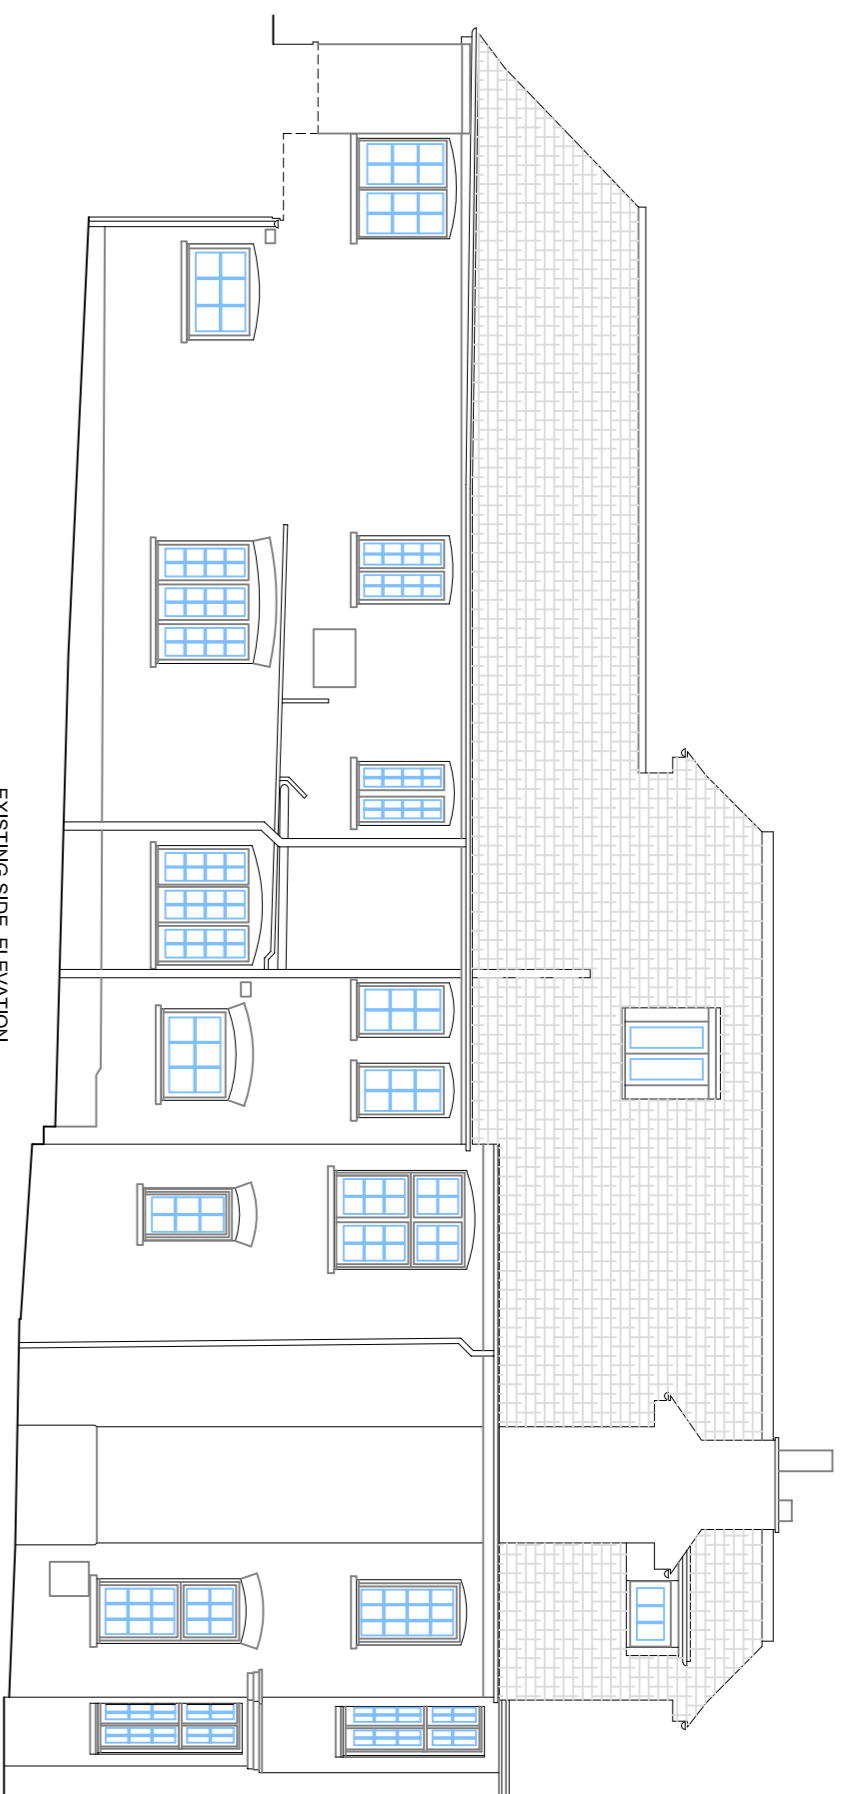


EXISTING SIDE ELEVATION

Datum: 100.00m.

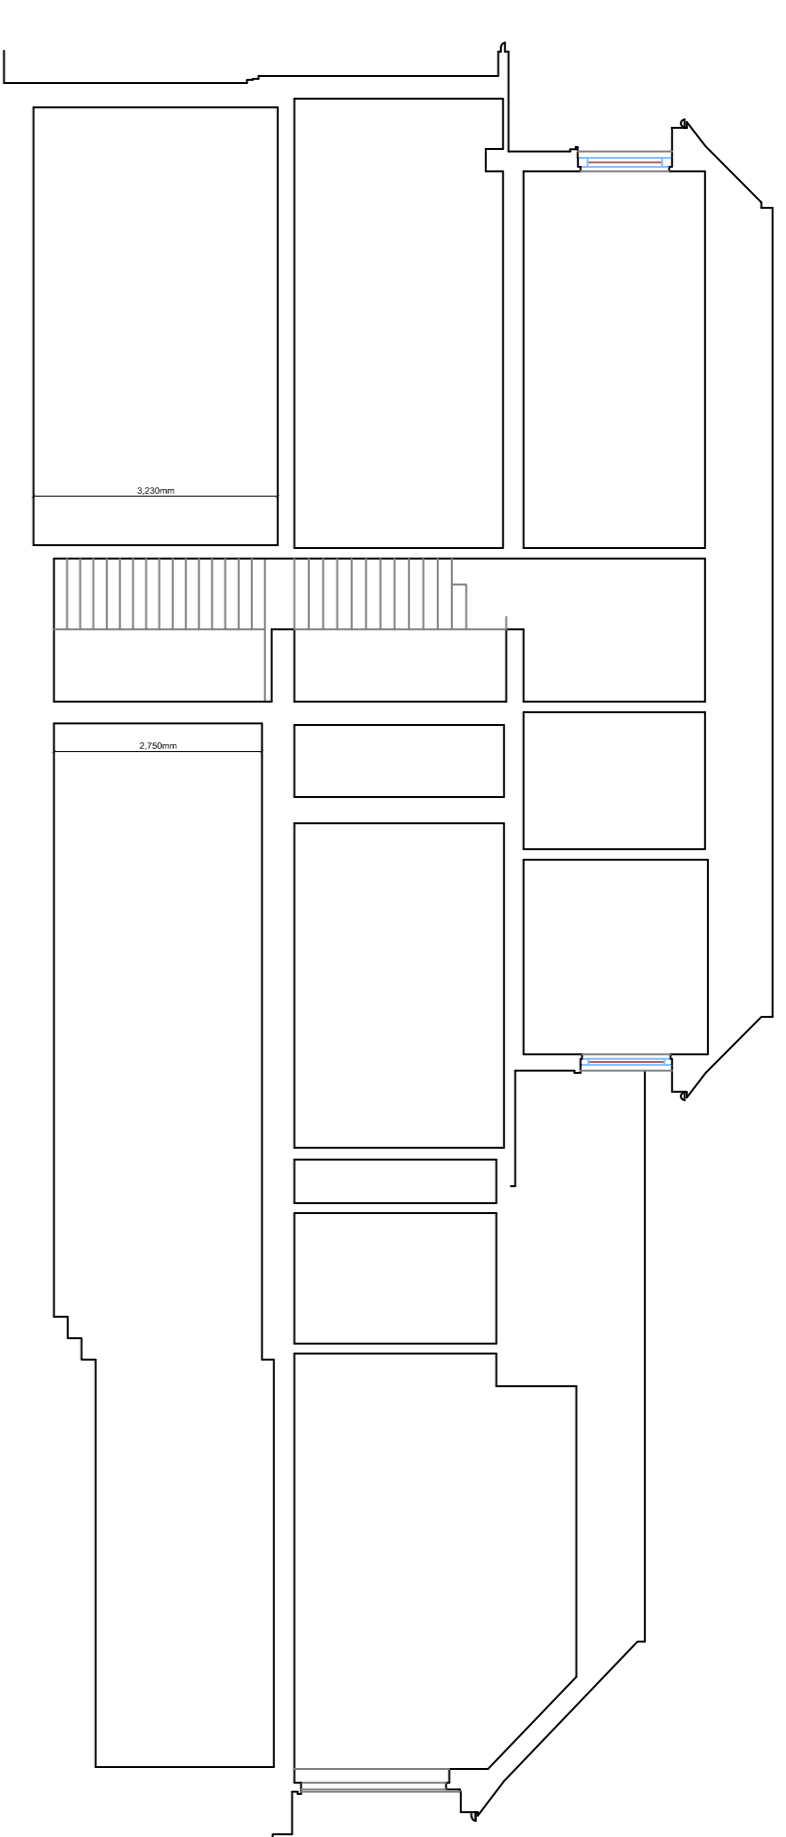


EXISTING SECTION AA

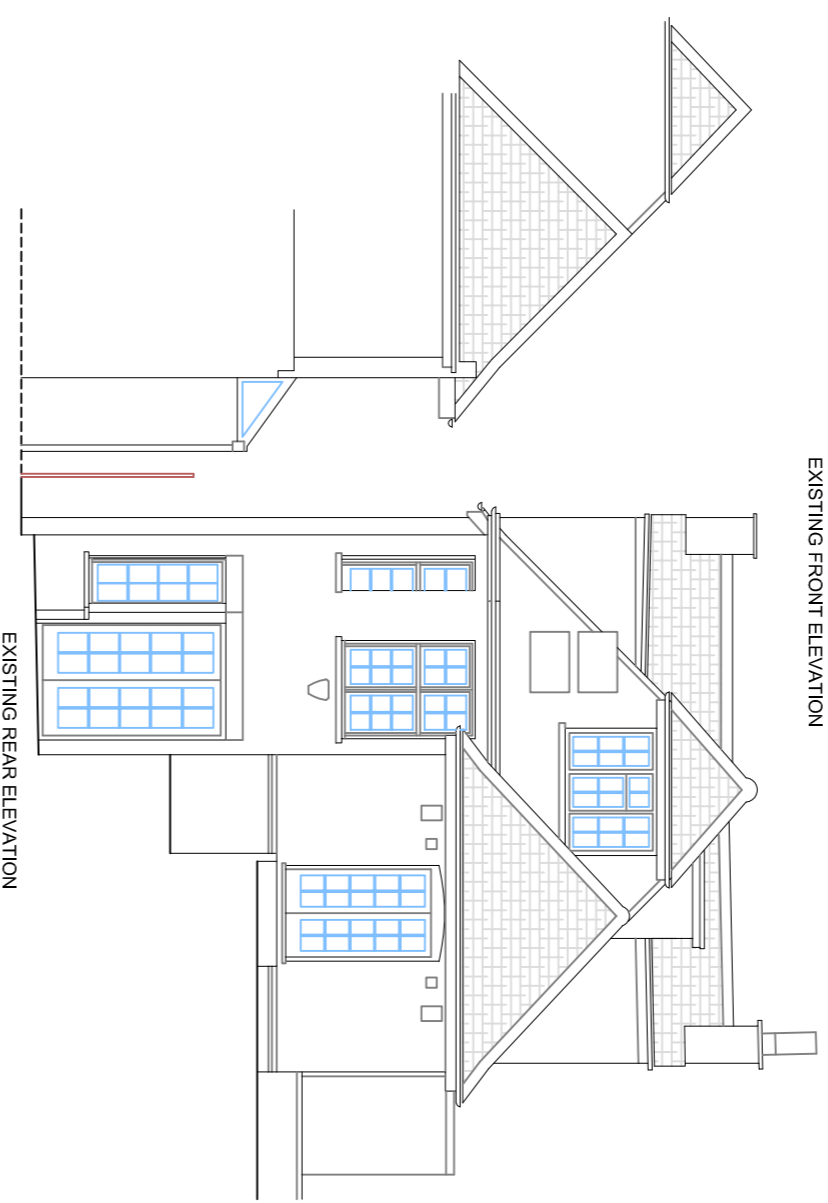

EXISTING REAR ELEVATION

Datum: 100.00m.

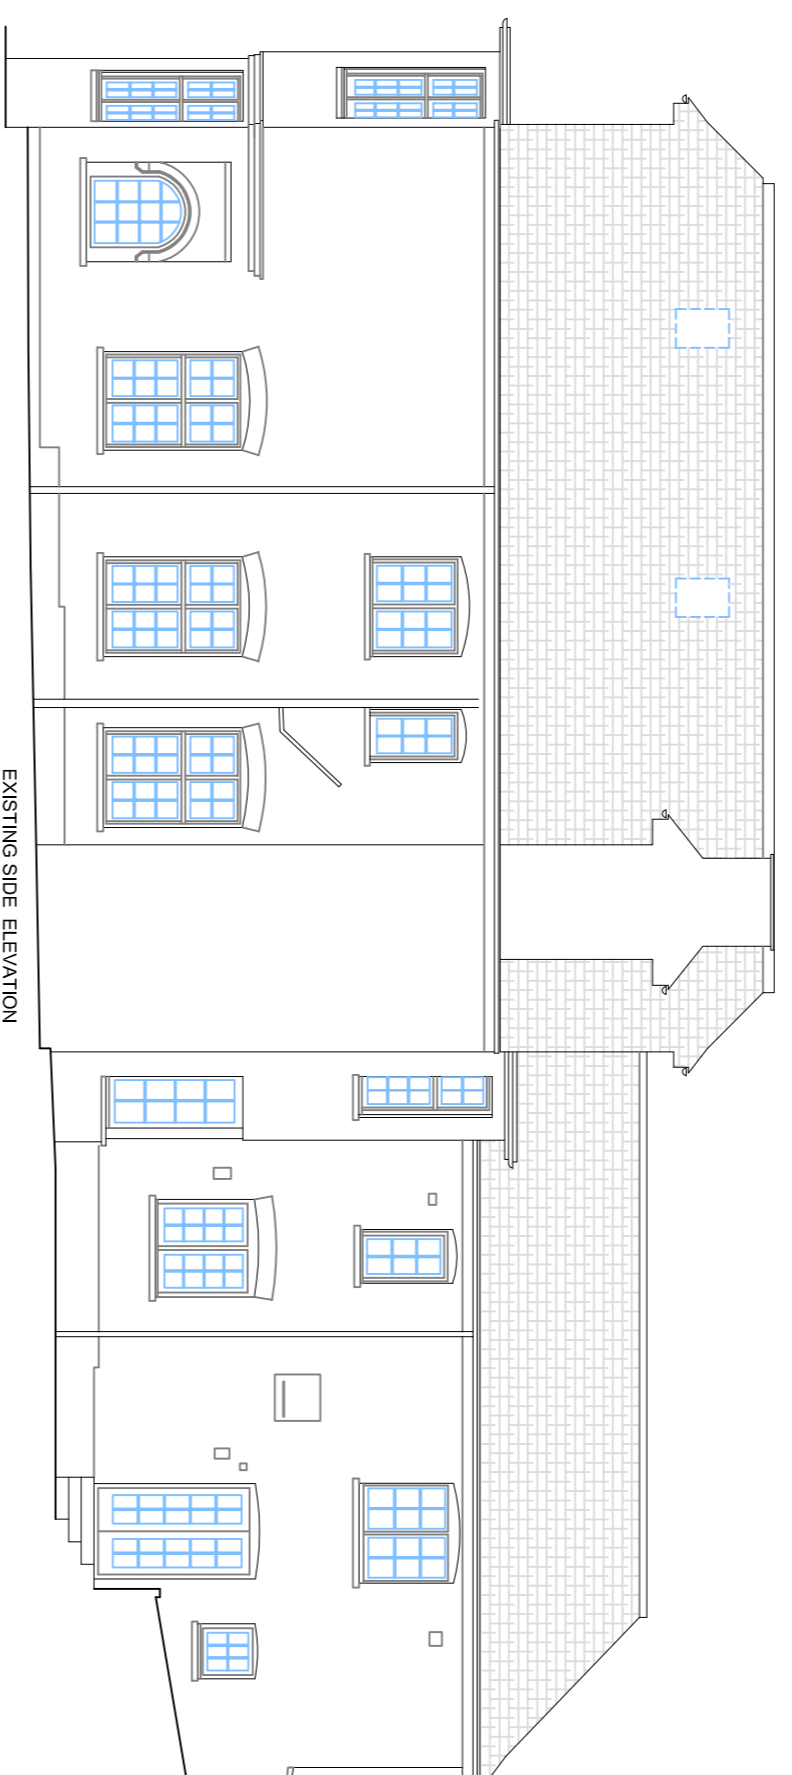

EXISTING SIDE ELEVATION

Datum: 100.00m.

Existing Site Plan  
Scale 1:100@A1



EXISTING SITE PLAN

Copyright © Studio 136 Ltd  
This drawing which is the property of Studio 136 Ltd is the subject of Intellectual Property Rights including copyright and design right and shall not be reproduced, copied, used or referred to in any other party without the written consent of Studio 136 Ltd.  
Any discrepancies to be reported to Studio 136 Ltd prior to setting out or ordering of any materials.

**studio**  
**136** architects

6 The Broadway, Wexley, Middlesbrough, M40 3AT  
Tel: 020 9897 7131  
Email: info@studio136.co.uk

Project  
PROPOSED BASEMENT CONVERSION AT  
56 PLATTS LANE  
W4 1BX  
LONDON

Client  
Mr Fedrik  
56 PLATTS LANE  
W4 1BX  
LONDON

Drawing Title  
EXISTING ELEVATIONS AND SECTION

Scale	Drawn	Checked	Authorised
1:50 @A1	ZHA/JSM/2017	-	-

Drawing Number	Rev
ST_17_56PLATTS_01	E