


1 Proposed Rear Elevation
1 : 100



4 Proposed Courtyard Elevation
1 : 100

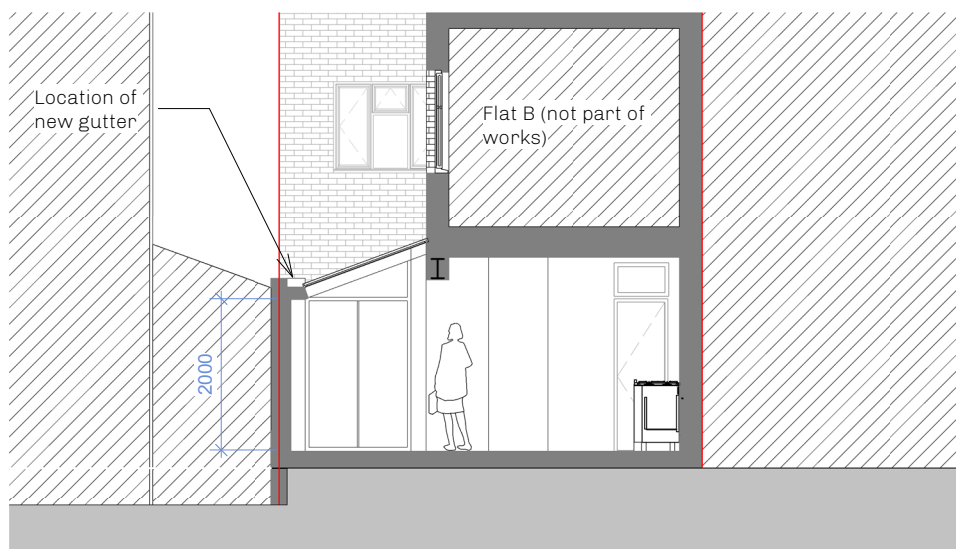


2 Proposed Short Section
1 : 100



3 Proposed Long Section
1 : 100

PRINT SCALE CHECK: 50MM SEGMENTS

General Notes:
 1. Do Not Scale This Drawing
 2. All dimensions are in millimetres unless otherwise stated
 3. Drawing based on survey information by others
 4. Contractors are not to scale dimensions from this drawing
 5. Contractors are to check all dimensions prior to commencement on site and notify the architect of any errors, omissions, or discrepancies
 6. West Port Five Limited retain copyright of this drawing
 It may not be copied, altered or reproduced in any way without their written authority.

 

Rev. Date Description

Project:
 29/1 Mackeson Rd, Hampstead

Stage:
 Planning Application

Drawing Title:
 Proposed Sections and Elevations

Scale: 1 : 100 @ A3
Status:
Date: 05/11/18
Drawing Reference:
 18009-P-200

Drawn: SOI
Checked: AKA
Revision: A