
Cleveland Street



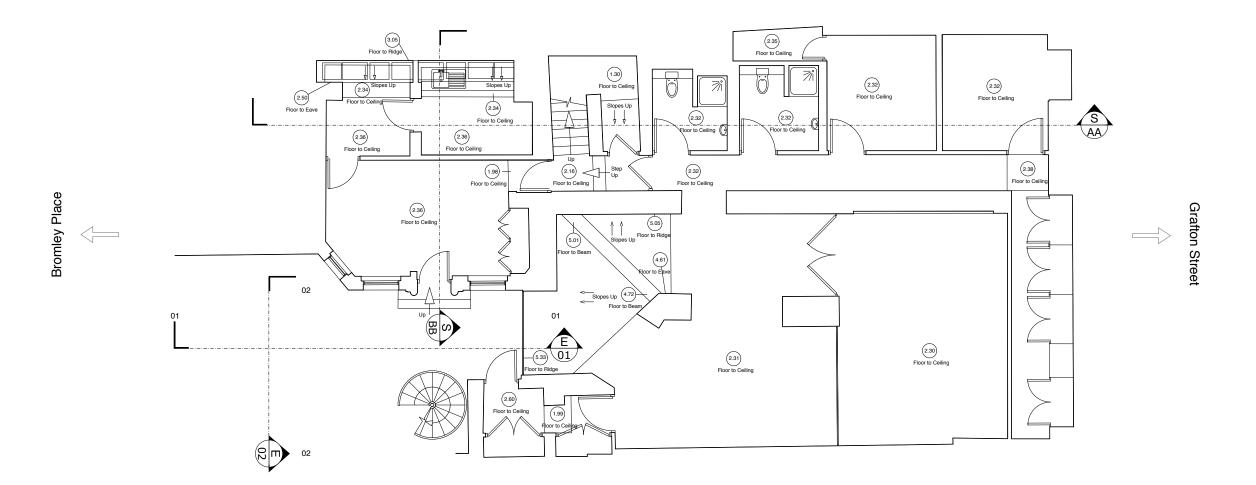



Conway Street

00 01 02 04



C3M STUDIO



Architecture // Branding // Concept // Design // Interiors

 mail
 //
 c3M_studio@me.com

 mobile
 //
 07989555882

 www
 //
 c3mstudio.com

PROCUREMENT TEAM

MAIN CONTRACTOR AMBI

SPECIALIST SUB CONTRACTOR London Stone

INVESTIGATIVE WORKS FESCAPE

PROJECT MANAGEMENT QUEST COST

MEP CONSULTANT WATTS

STRUCTURAL ENGINEER

APPROVED INSPECTOR JMP

HAYNE TILLET STEEL

SHORE ENGINEERING

ARCHITECT c3M studio

DETAIL DESIGNER Fabrica c®M

CLIENT:

The Rayne Foundation

PROJECT

PD / CDM

THE RAYNE FOUNDATION

3 BROMLEY PLACE, W1T 6BJ.



PREPARED BY

ISSUE DATE

SEPTEMBER 2018

Notes:
Do not scale frpm this drawing except via scale bar and for planning purposes only
Check all dimensions on site before fabrication or setting out
This document is copyright and may not be reproduced without permit

All existing drawings have been produced with survey information supplied by The Rayne Foundation

by The Rayne Foundation Survey information is authored by Pure Real Estate Services Limit C3m Studio take no responsibility for the accuracy of the information

vision Reason For Issue Date

Issued For Planning September 201

REF: PL_EX_100

Drawing Name: Existing Drawing

Drawing Description: GROUND FLOOR PLAB
Scale: 1:100 @ A3 1:50 @ A!

EXISTING GROUND FLOOR PLAN