

Architecture // Branding // Concept // Design // Interiors

mail // c3m\_studio@me.com  
 mobile // 07989555882  
 www // c3mstudio.com

## PROCUREMENT TEAM

MAIN CONTRACTOR	AMBIT
SPECIALIST SUB CONTRACTOR	London Stone
INVESTIGATIVE WORKS	FESCAPE
PROJECT MANAGEMENT	QUEST COST
MEP CONSULTANT	WATTS
STRUCTURAL ENGINEER	HAYNE TILLET STEEL
APPROVED INSPECTOR	JMP
PD / CDM	SHORE ENGINEERING
ARCHITECT	c3M studio
DETAIL DESIGNER	Fabrica c3M


CLIENT:  
The Rayne Foundation

PROJECT  
**THE RAYNE FOUNDATION**  
3 BROMLEY PLACE, W1T 6BJ.



Notes:  
Do not scale from this drawing except via scale bar and for planning purposes only  
Check all dimensions on site before fabrication or setting out  
This document is copyright and may not be reproduced without permission  
All existing drawings have been produced with survey information supplied by The Rayne Foundation  
Survey information is authored by Pure Real Estate Services Limited  
C3m Studio take no responsibility for the accuracy of the information produced

Revision	Reason For Issue	Date
01	Issued For Planning	30.09.18

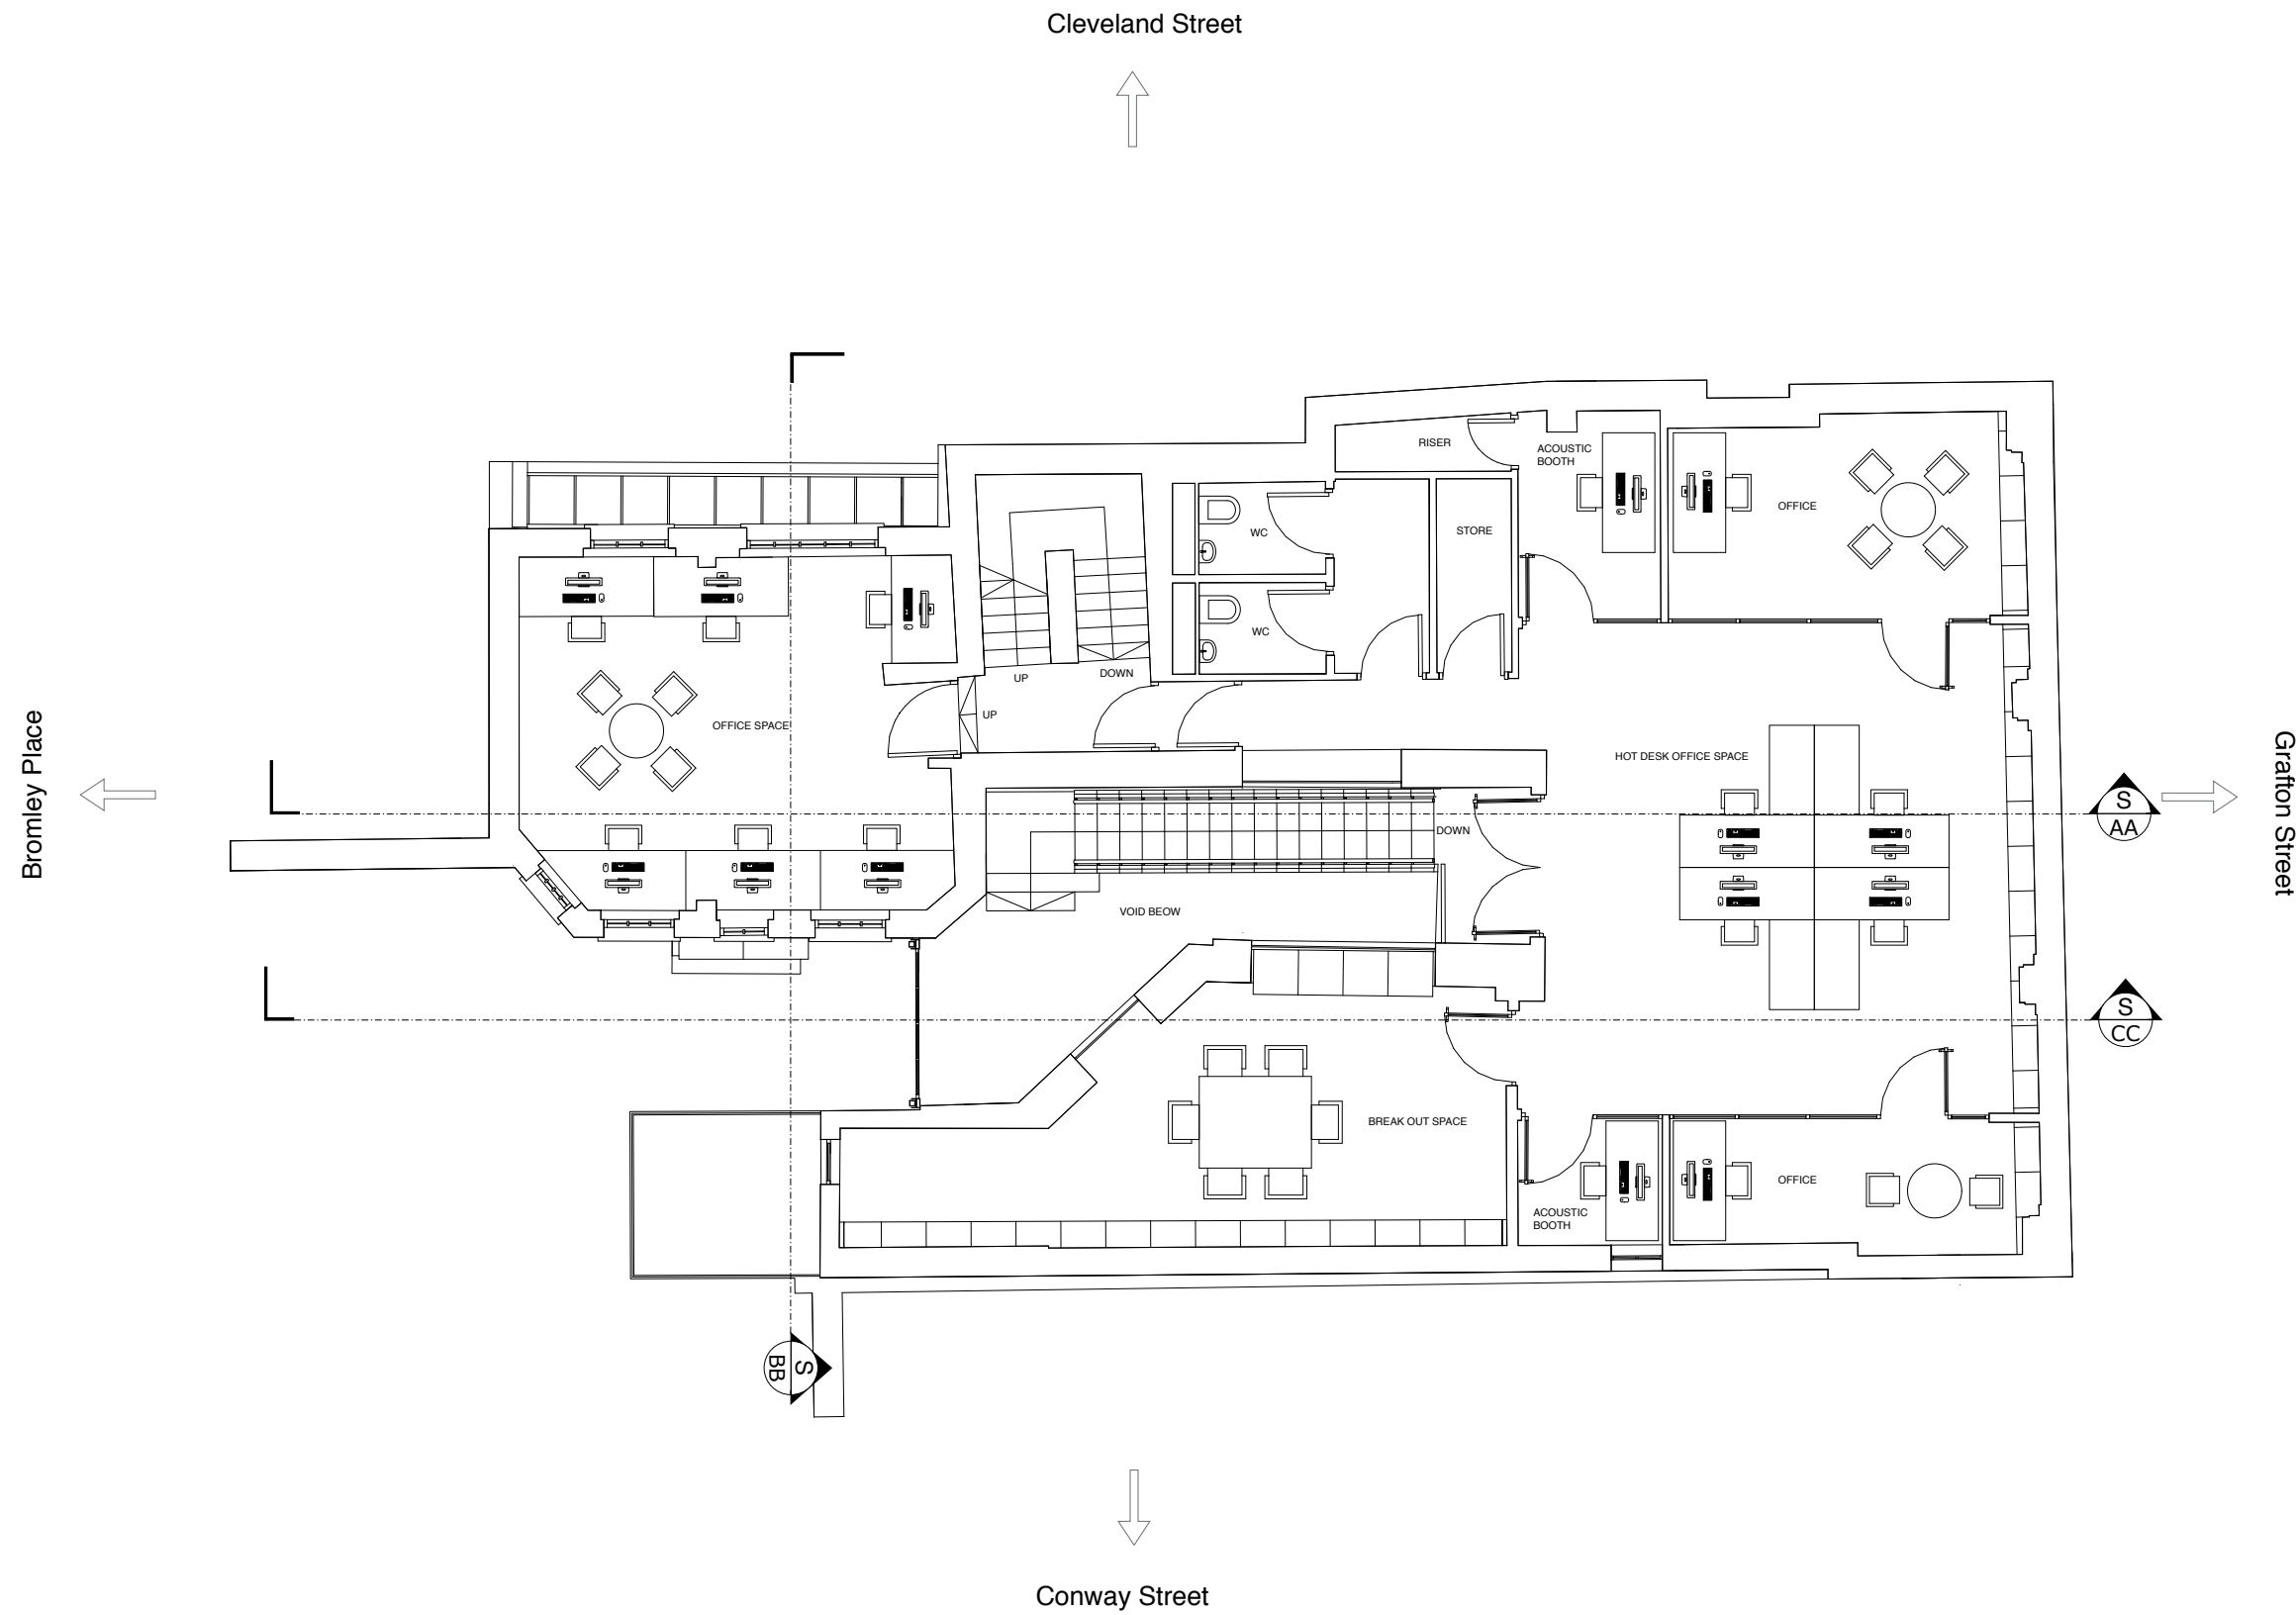

Proposed First Floor Plan

1:100 @ A3. 1:50 @ A1



REF: PL\_PR\_101

Drawing Name: Proposed Drawing

Drawing Description: First Floor Plan

Scale: 1:100 @ A3 1:50 @ A1