

DO NOT SCALE FROM THIS DRAWING

DRAWING TO BE READ IN CONJUNCTION WITH ALL OTHER ARCHITECTS AND ENGINEERS CONTRACT DRAWING & SPECIFICATIONS. ANY DISCREPANCIES MUST BE BROUGHT TO THE ATTENTION OF THE ARCHITECT IMMEDIATELY.


THE CONTRACTOR MUST VERIFY ALL DIMENSIONS BY SITE MEASUREMENT BEFORE ORDERING MATERIALS OR MANUFACTURING COMPONENTS. SUBSTITUTE MATERIALS & PRODUCTS TO THOSE NAMED WILL BE ACCEPTABLE IF PROVEN TO BE OF EQUAL OR HIGHER PERFORMANCE AND NOT IN CONFLICT WITH OTHER ELEMENTS.

NOTES
KEY:

Consented Demolition associated with Application
ref: 2013/5112/L, 2014/7932/P, 2016/6840/P & 2016/7148/L


Proposed demolition

Note:
For windows and doors please refer to schedules.

 

LOWER GROUND PLAN

0m 1m 2m 3m 4m 5m

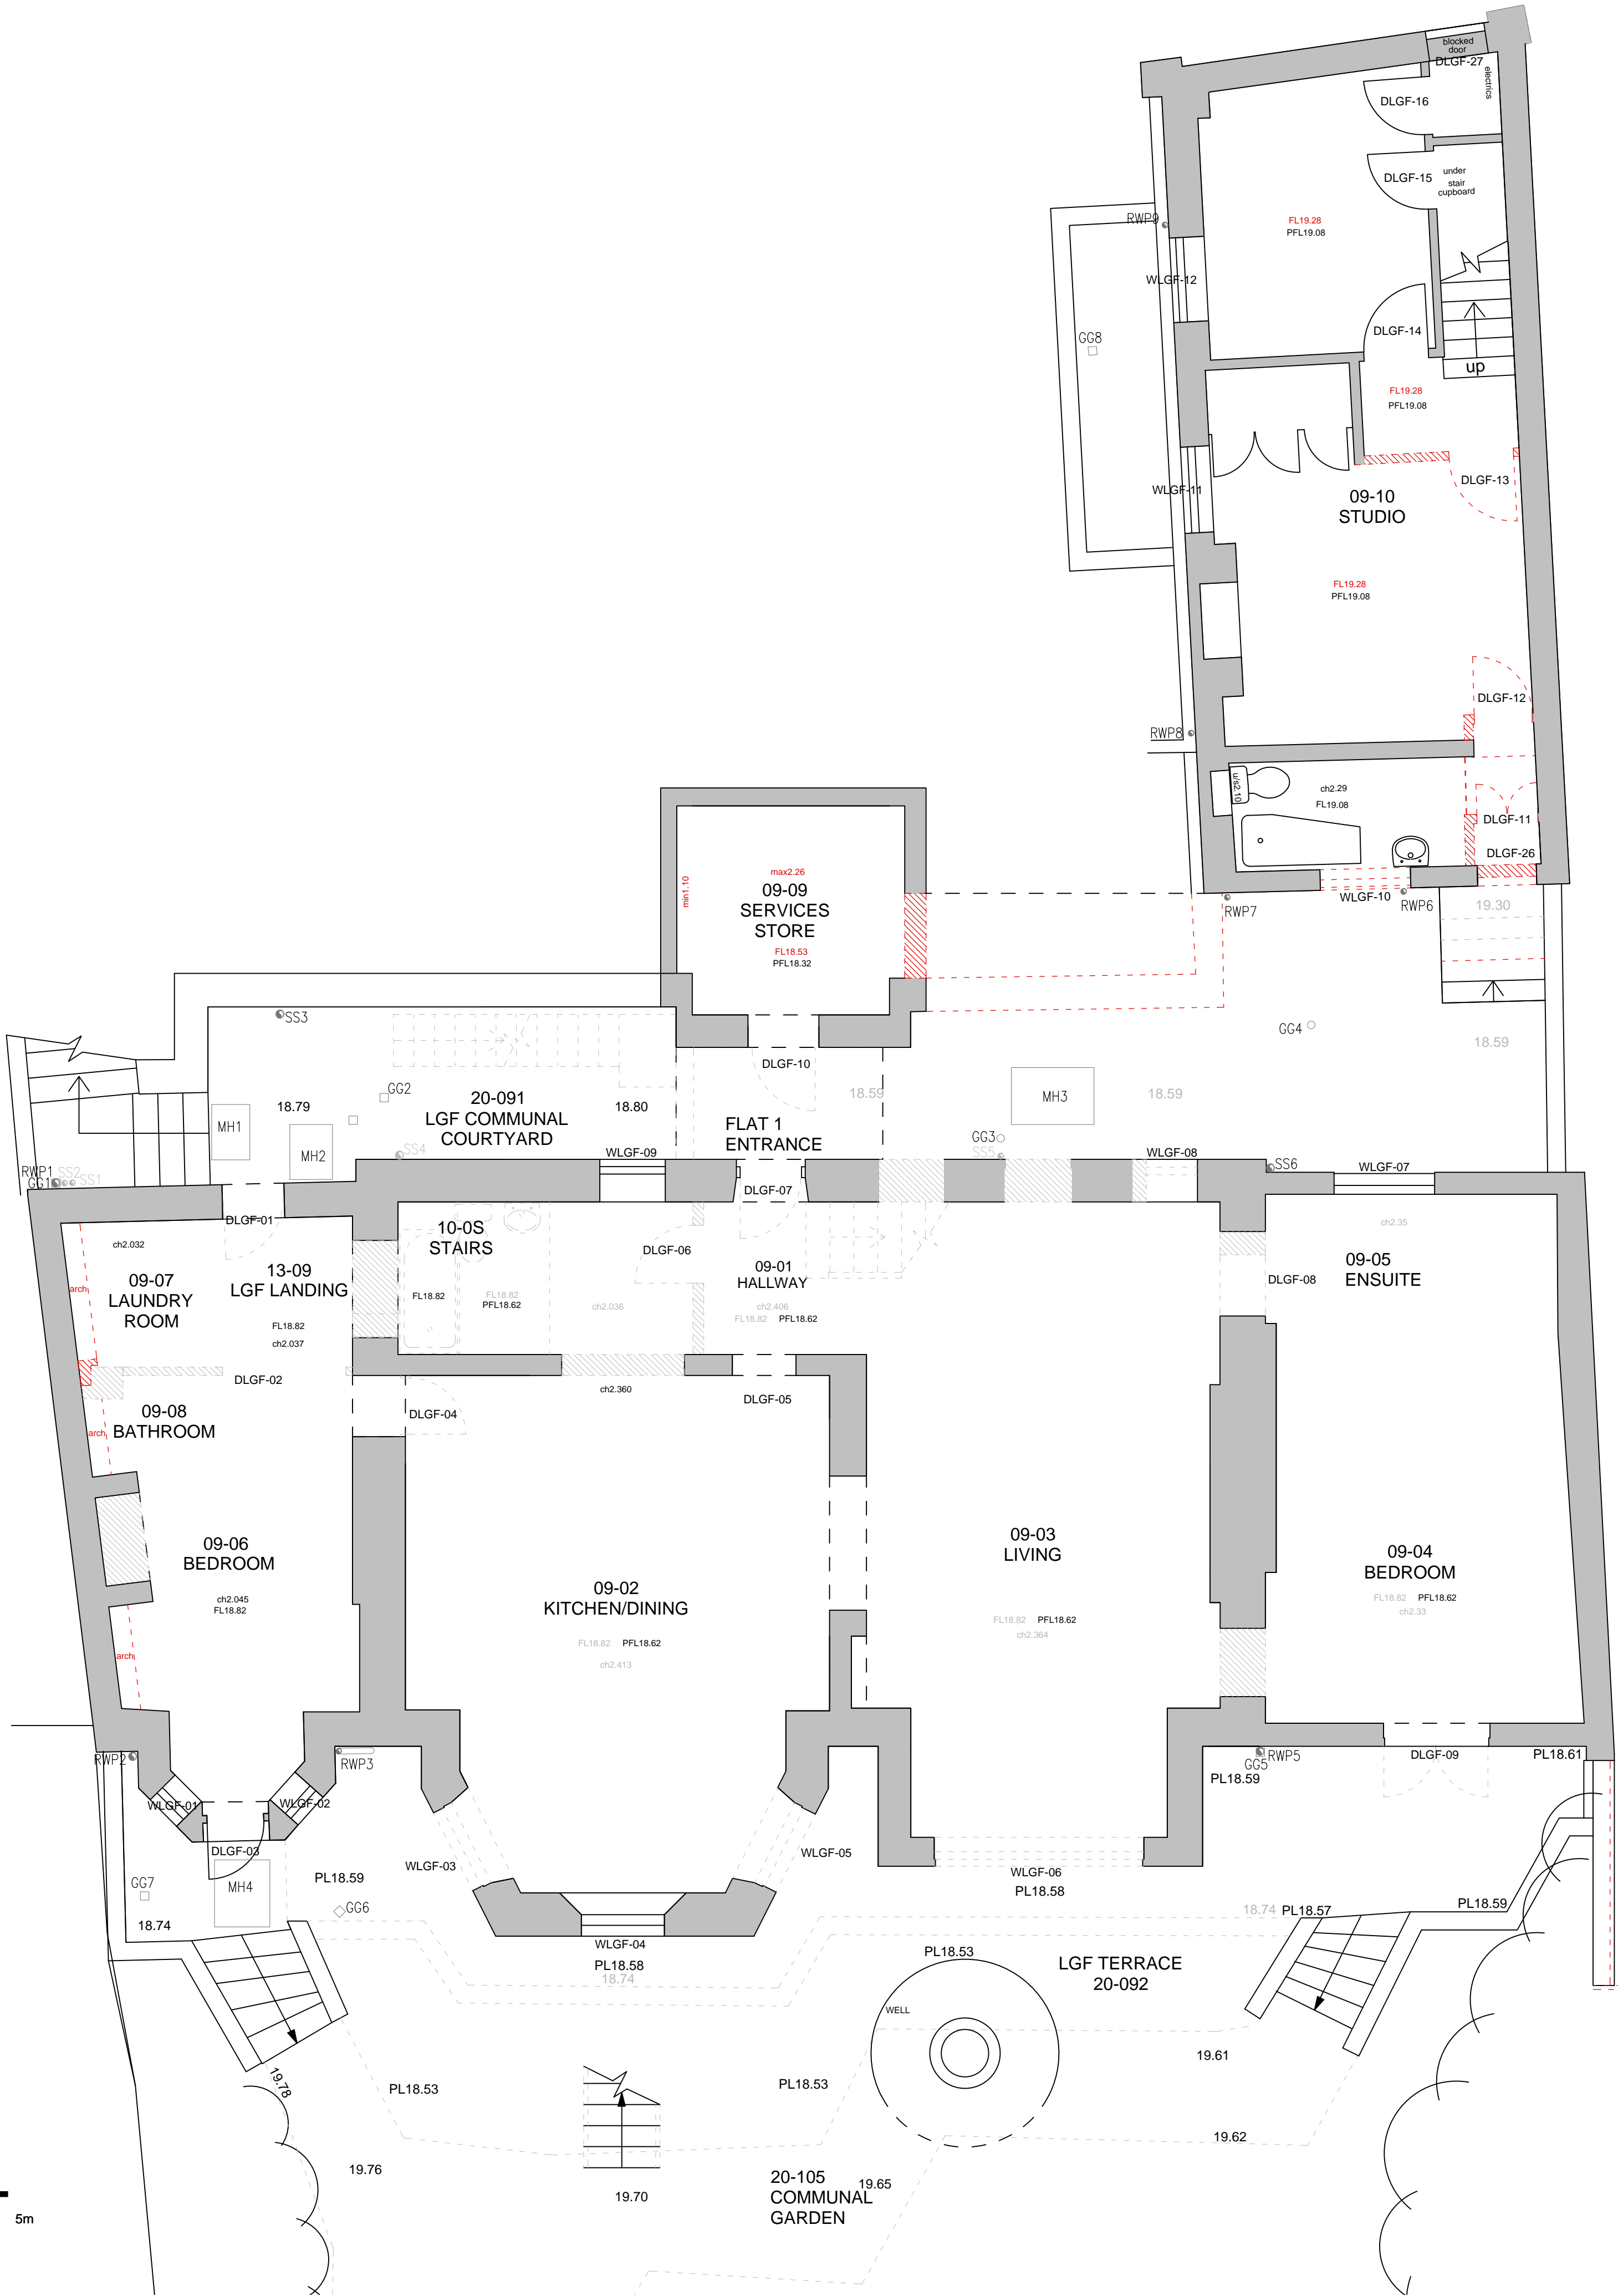

REV. DATE DESCRIPTION

FOR PLANNING


JOB TITLE
Keats Grove
Hampstead

DRAWING TITLE
Lower Ground Floor Plan
Proposed Demolition

JOB No	DWG No	REV
546	D01	-
DRAWN BY	SCALE (A1)	DATE
RFB	1:50 (1:100@A3)	Oct18

RICHARD GRIFFITHS ARCHITECTS

5 Maidstone Mews, 72-76 Borough High Street, London SE1 1GN
T +44(0)20 7357 8788 | F +44(0)20 7403 7887
E admin@rgarchitects.com | www.rgarchitects.com

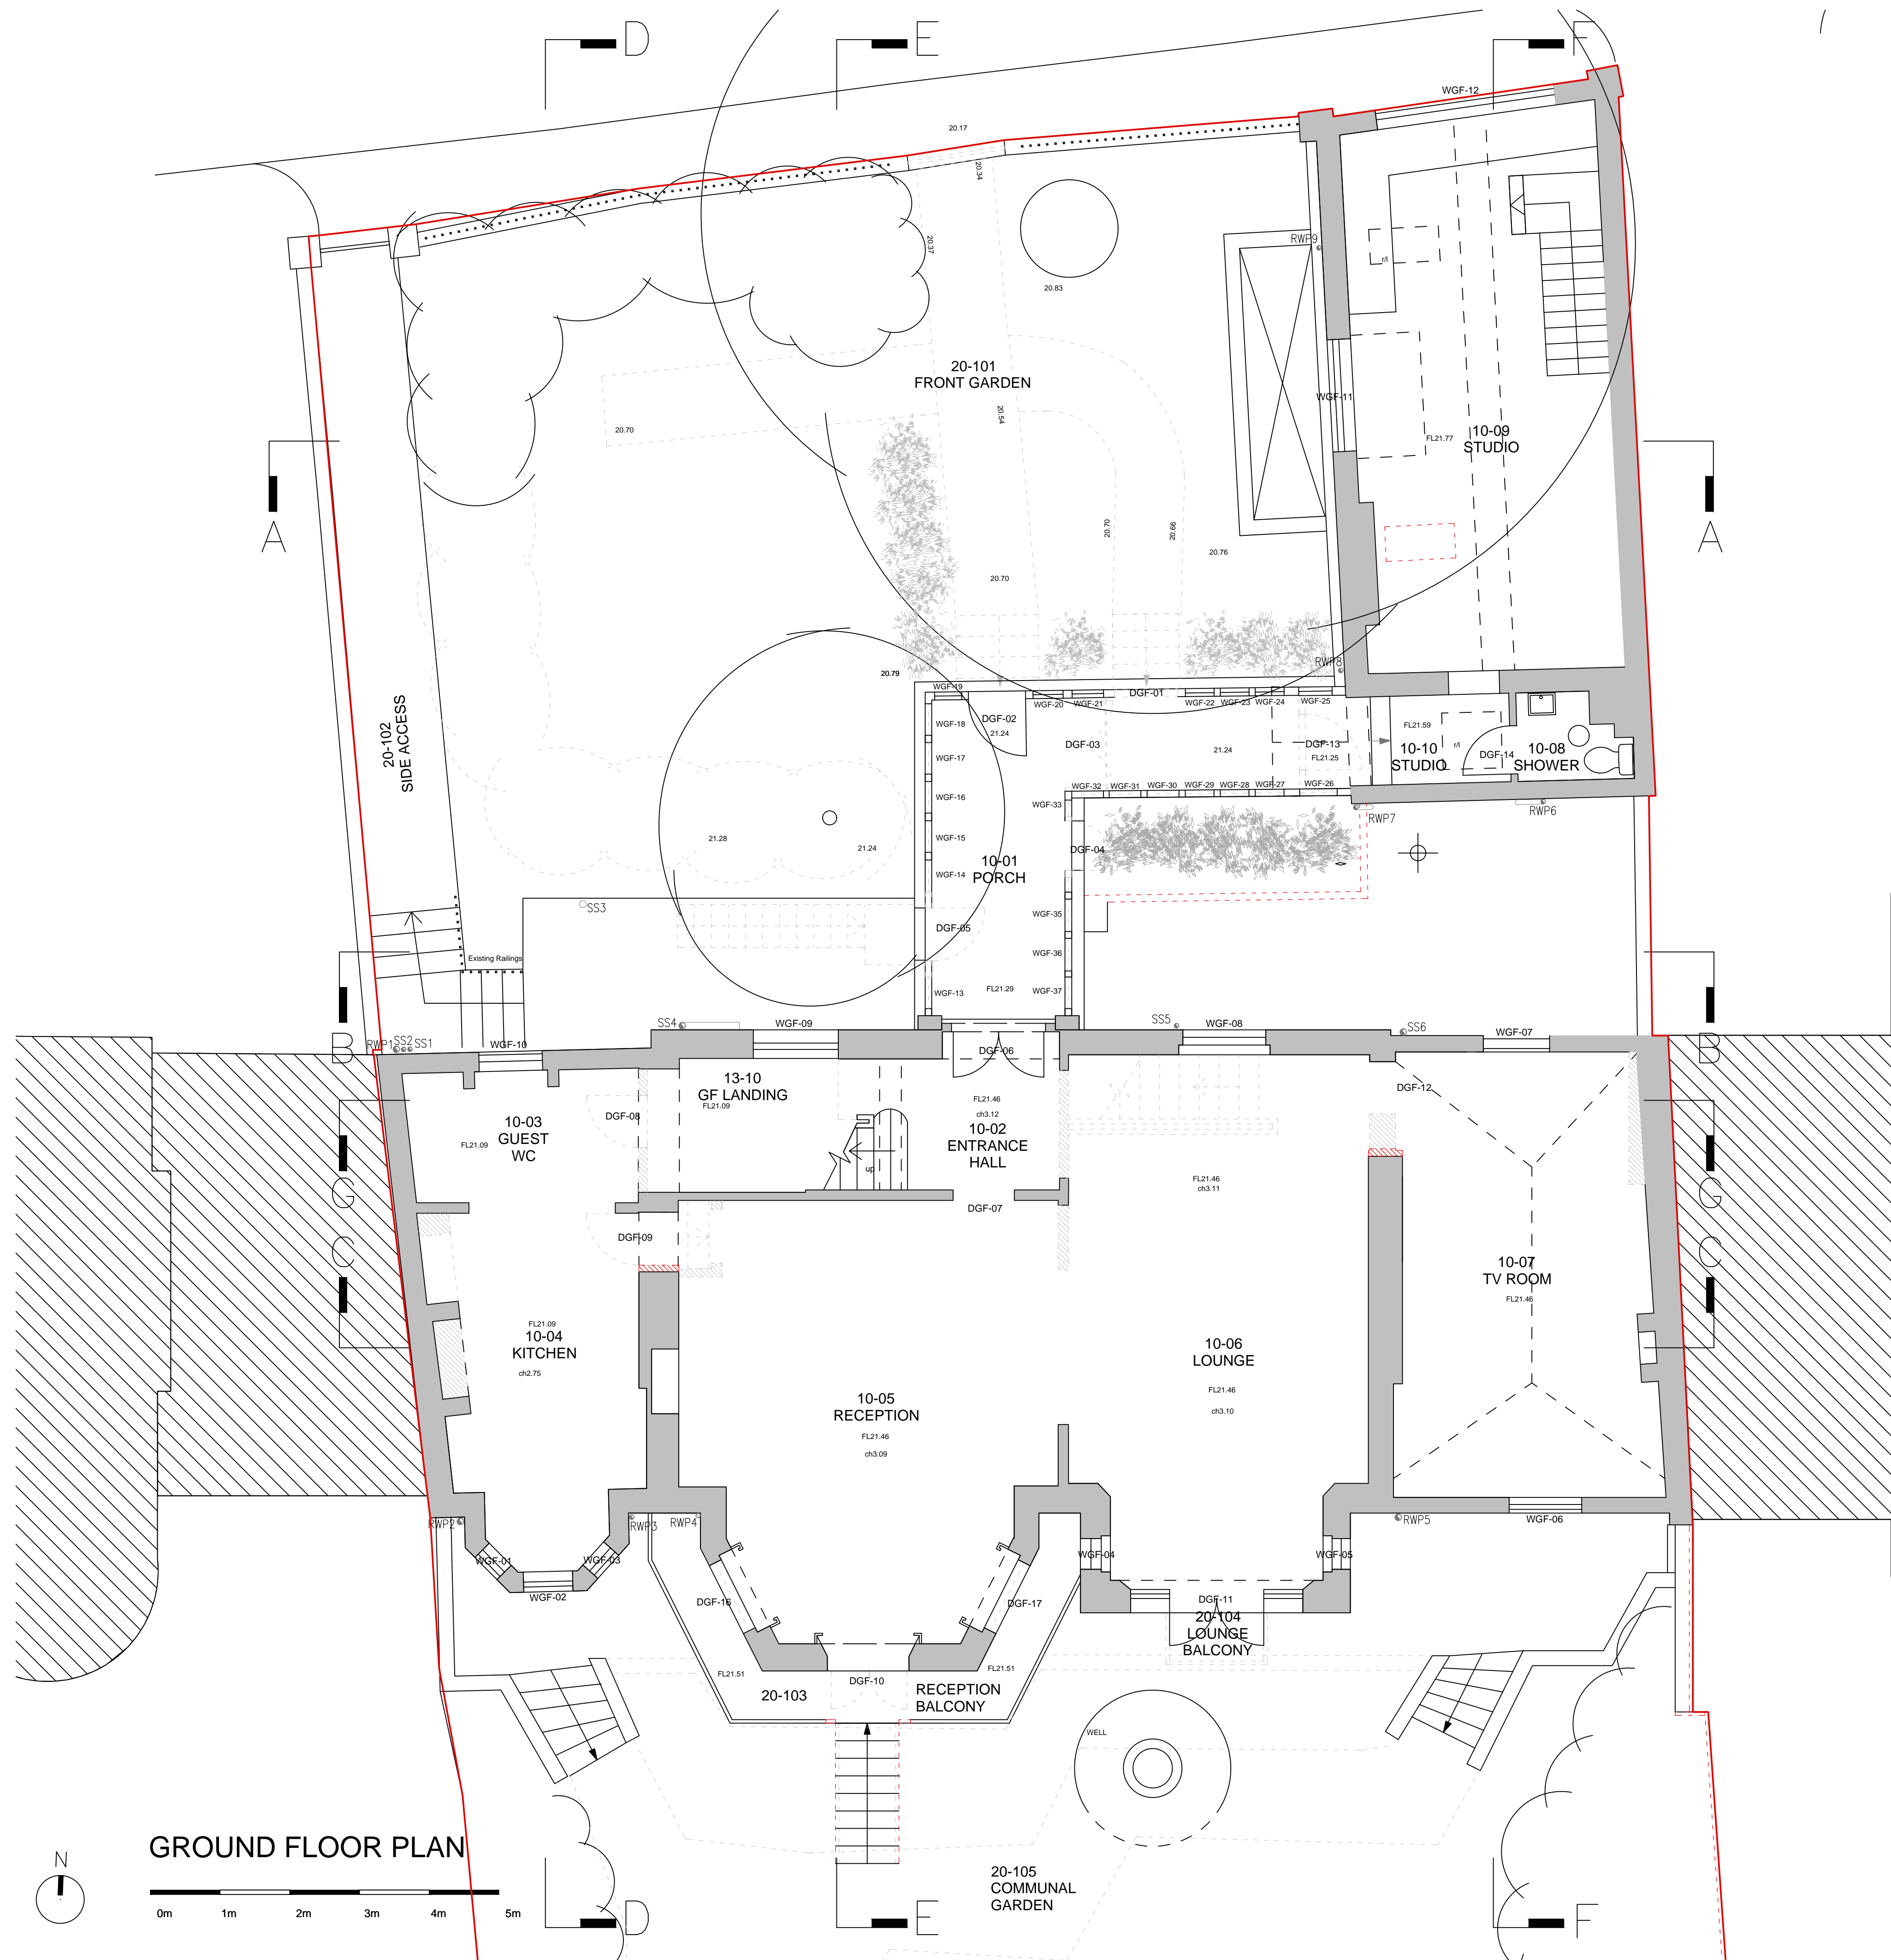

DO NOT SCALE FROM THIS DRAWING

DRAWING TO BE READ IN CONJUNCTION WITH ALL OTHER ARCHITECTS AND ENGINEERS CONTRACT DRAWING & SPECIFICATIONS. ANY DISCREPANCIES MUST BE BROUGHT TO THE ATTENTION OF THE ARCHITECT IMMEDIATELY. THE CONTRACTOR MUST VERIFY ALL DIMENSIONS BY SITE MEASUREMENT BEFORE ORDERING MATERIALS OR MANUFACTURING COMPONENTS. SUBSTITUTE MATERIALS & PRODUCTS TO THOSE NAMED WILL BE ACCEPTABLE IF PROVEN TO BE OF EQUAL OR HIGHER PERFORMANCE AND NOT IN CONFLICT WITH OTHER ELEMENTS.

NOTES
KEY:

Consented Demolition associated with Application
ref: 2013/5112/L, 2014/7932/P, 2016/6840/P & 2016/7148/L

Proposed demolition

Note:
For windows and doors please refer to schedules.

REV DATE DESCRIPTION

FOR PLANNING


JOB TITLE
Keats Grove
Hampstead

DRAWING TITLE
Ground Floor Plan
Proposed Demolition

JOB No	DWG No	REV
546	D02	-
DRAWN BY	SCALE (AT A1)	DATE
RFB	1:50 (1:100@A3)	Oct18

RICHARD GRIFFITHS ARCHITECTS

5 Maidstone Mews, 72-76 Borough High Street, London SE1 1GN
T +44(0)20 7357 8788 | F +44(0)20 7403 7887
E admin@rgarchitects.com | www.rgarchitects.com

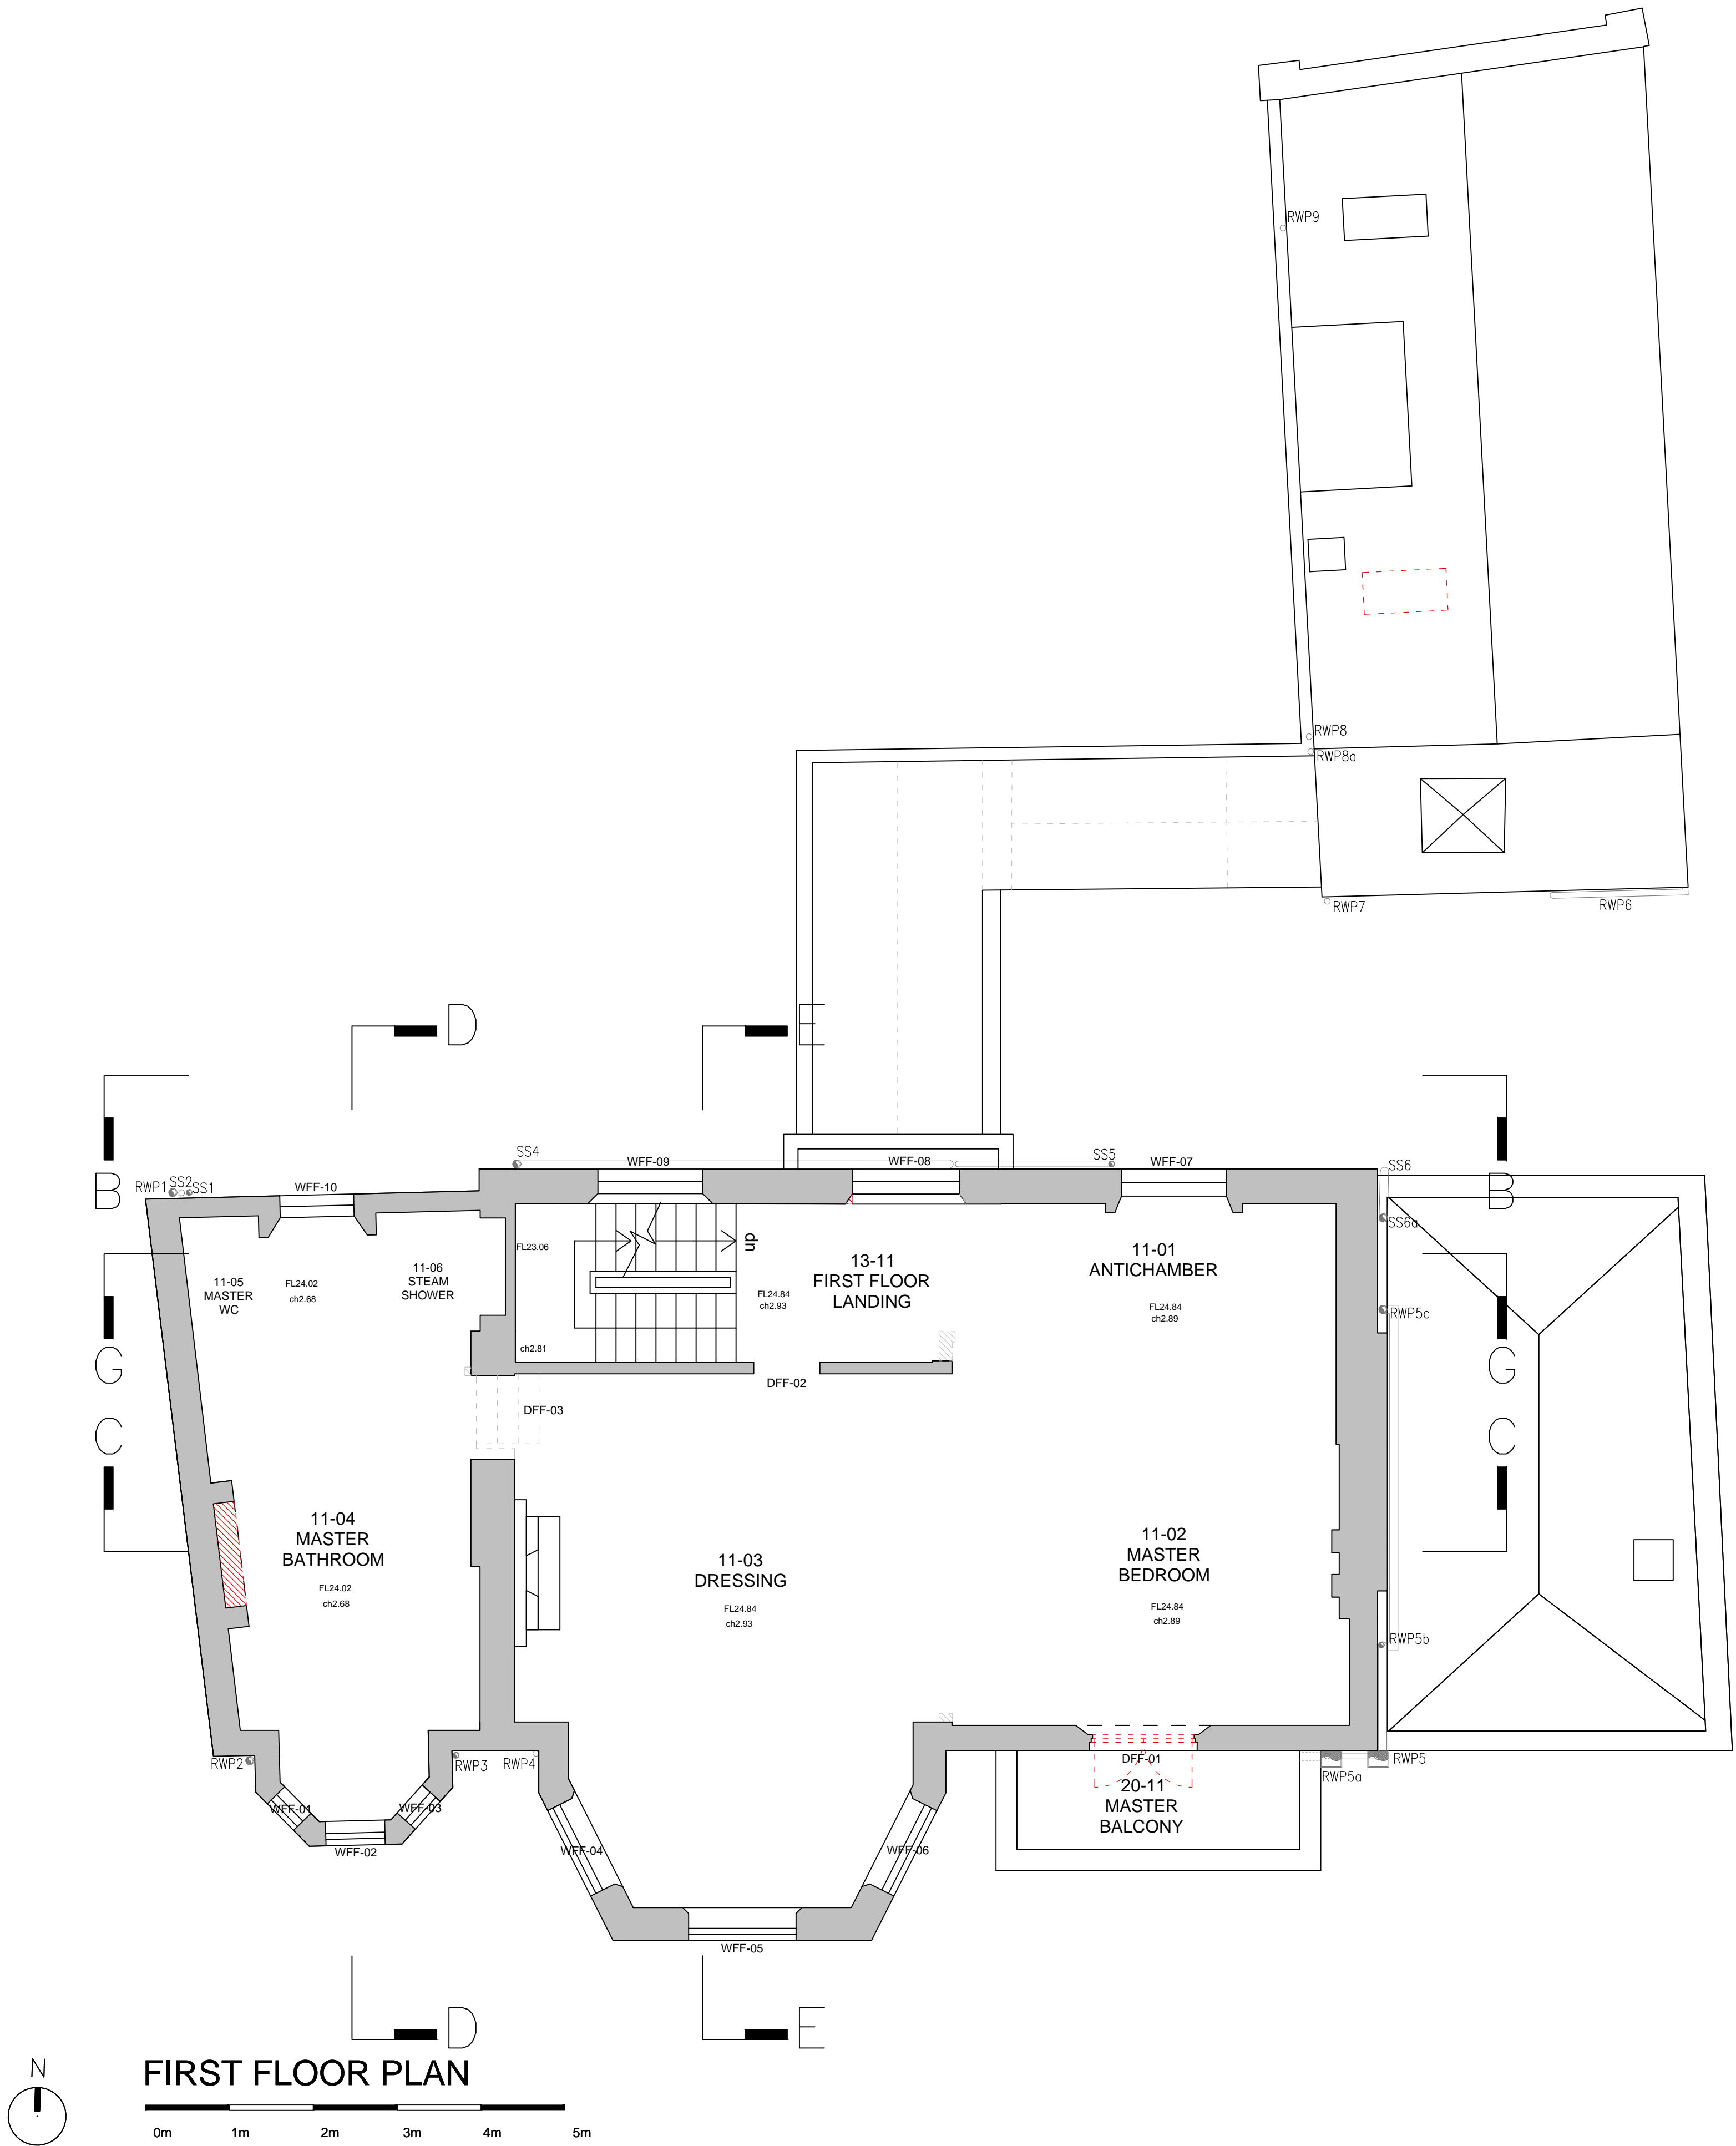

DO NOT SCALE FROM THIS DRAWING

DRAWING TO BE READ IN CONJUNCTION WITH ALL OTHER ARCHITECT'S AND ENGINEER'S CONTRACT DRAWING & SPECIFICATIONS. ANY DISCREPANCIES MUST BE BROUGHT TO THE ATTENTION OF THE ARCHITECT IMMEDIATELY. THE CONTRACTOR MUST VERIFY ALL DIMENSIONS BY SITE MEASUREMENT BEFORE ORDERING MATERIALS OR MANUFACTURING COMPONENTS. SUBSTITUTE MATERIALS & PRODUCTS TO THOSE NAMED WILL BE ACCEPTABLE IF PROVEN TO BE OF EQUAL OR HIGHER PERFORMANCE AND NOT IN CONFLICT WITH OTHER ELEMENTS.

NOTES
KEY:

Consented Demolition associated with Application
ref: 2013/5112/L, 2014/7932/P, 2016/6840/P & 2016/7148/L



Proposed demolition

Note:
For windows and doors please refer to schedules.

REV	DATE	DESCRIPTION
FOR PLANNING		
JOB TITLE		
Keats Grove		
Hampstead		
DRAWING TITLE		
First Floor Plan		
Proposed Demolition		
JOB No	DWG No	REV
546	D03	-
DRAWN BY	SCALE (AT A1)	DATE
RFB	1:50 (1:100@A3)	Oct18

RICHARD GRIFFITHS ARCHITECTS

5 Maidstone Mews, 72-76 Borough High Street, London SE1 1GN
T +44(0)20 7357 8788 | F +44(0)20 7403 7887
E admin@rgarchitects.com | www.rgarchitects.com

 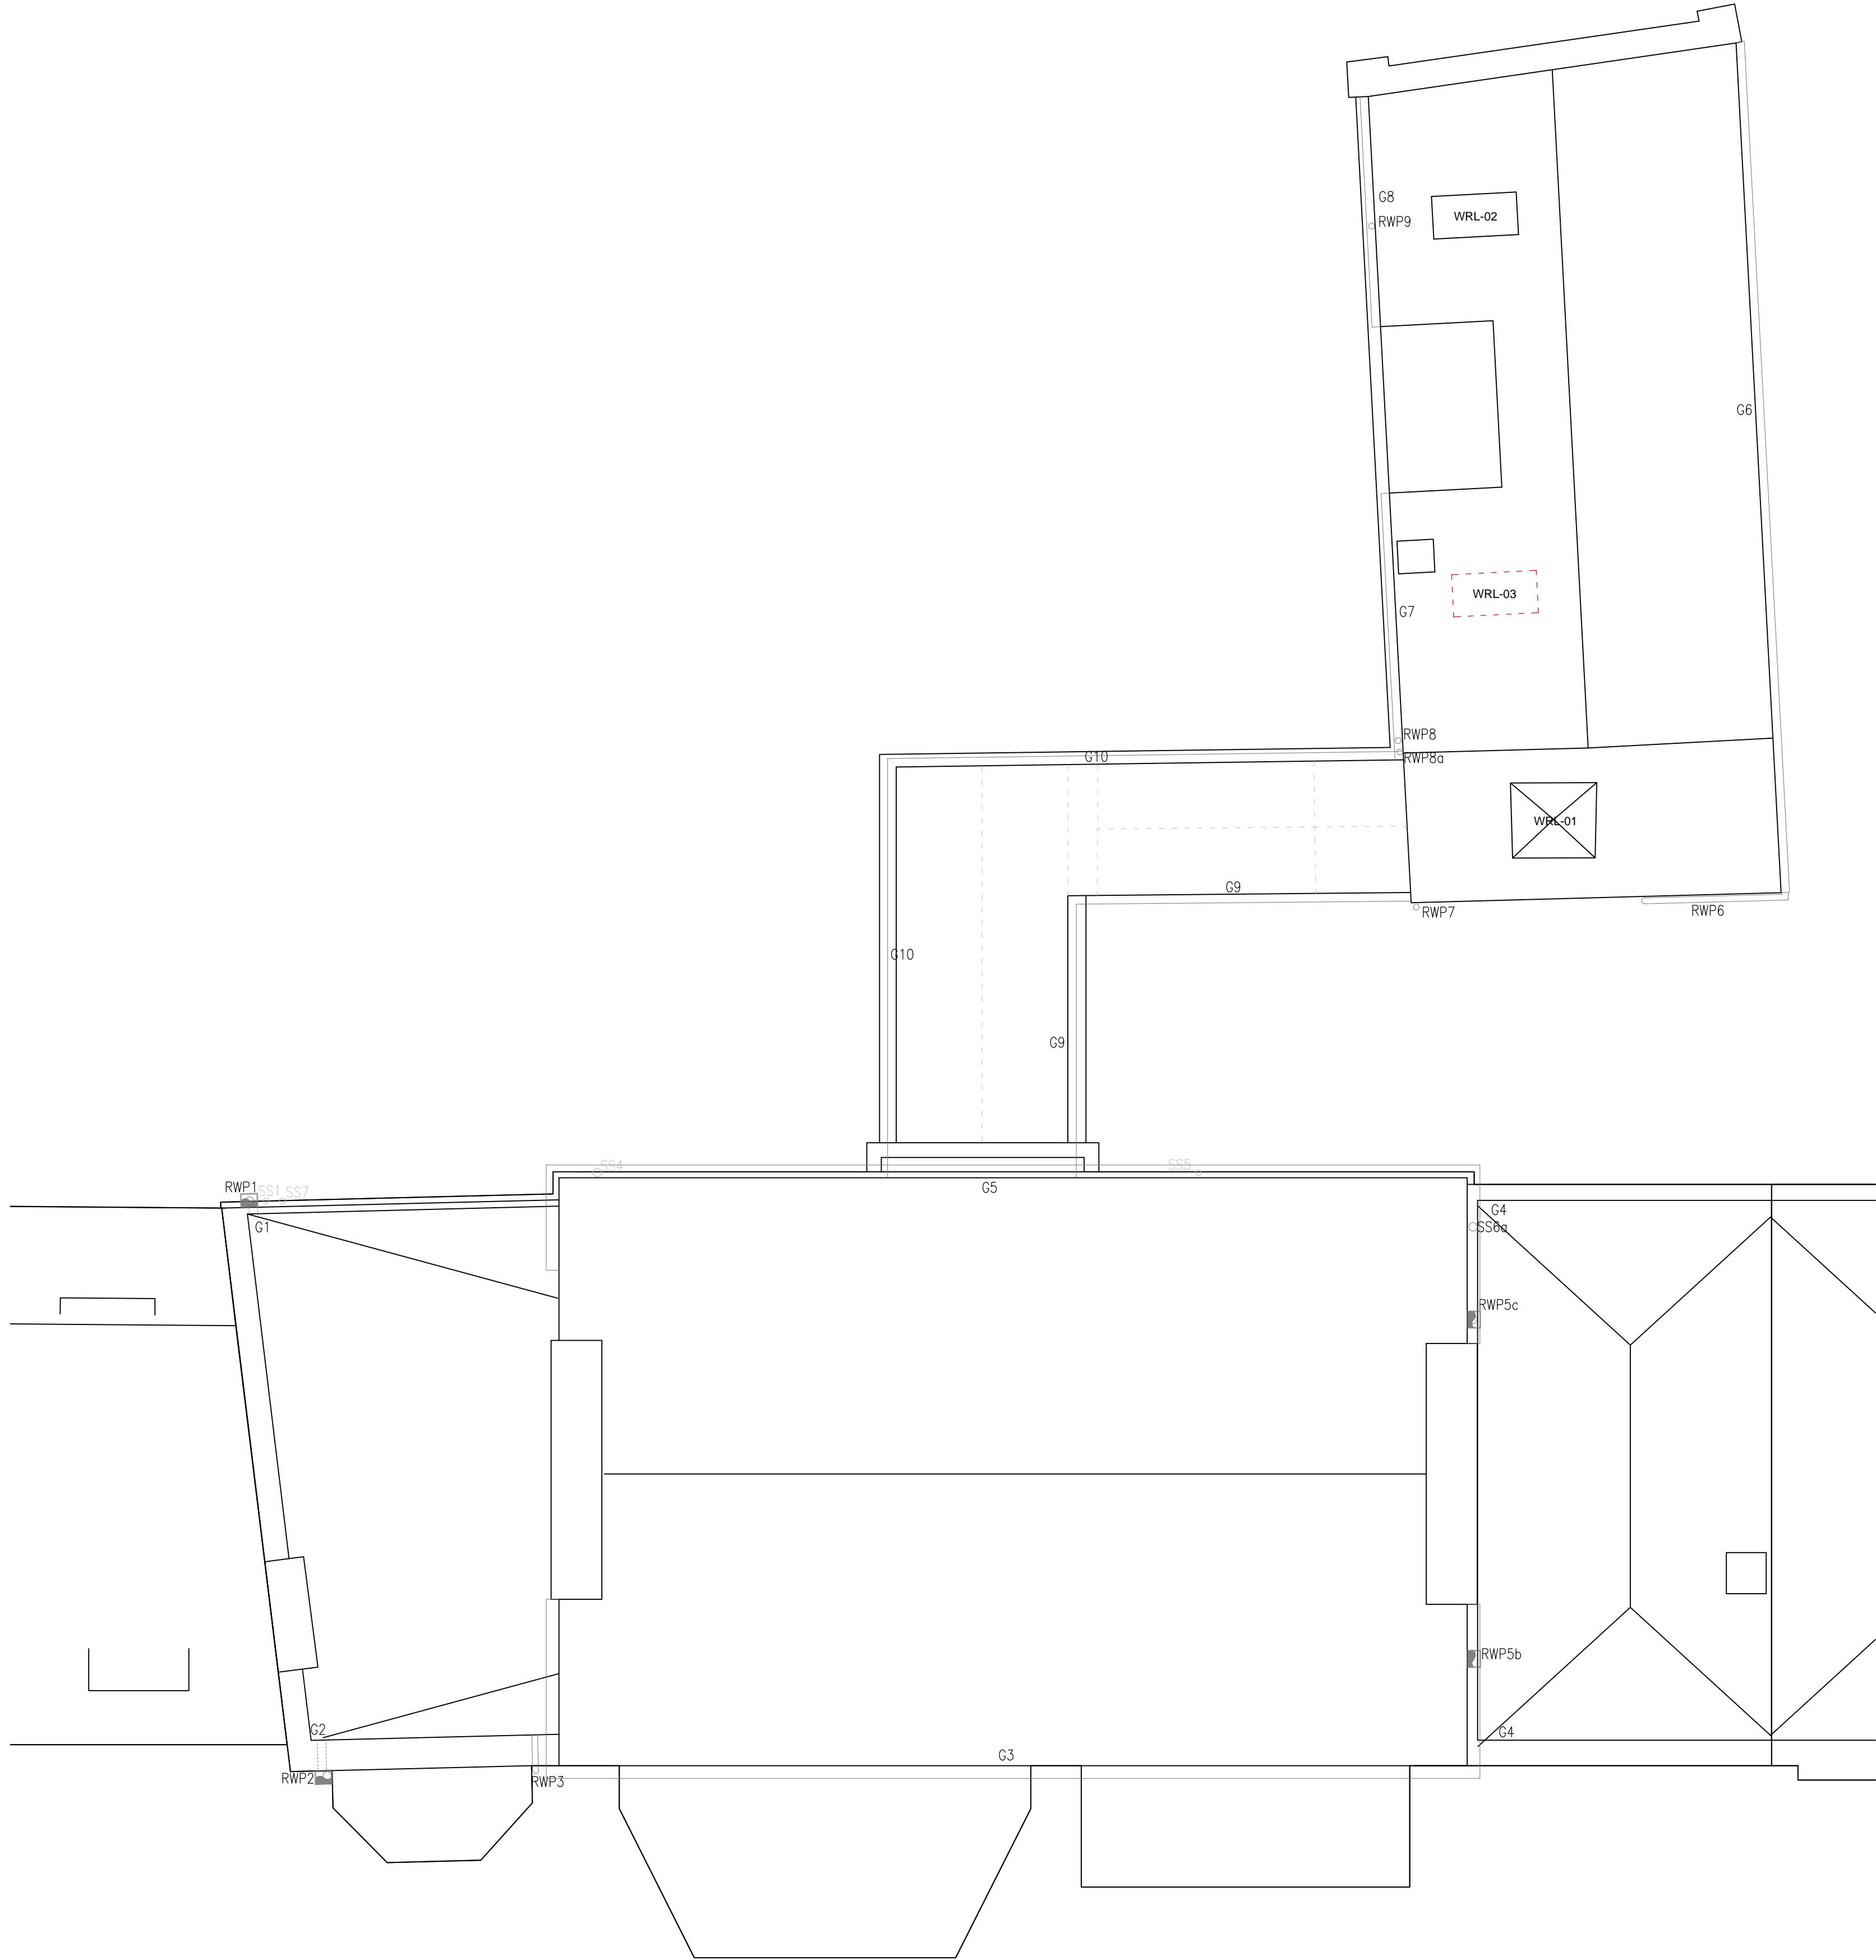

ROOF PLAN



DO NOT SCALE FROM THIS DRAWING

DRAWING TO BE READ IN CONJUNCTION WITH ALL OTHER ARCHITECTS AND ENGINEER'S CONTRACT DRAWING & SPECIFICATIONS. ANY DISCREPANCIES MUST BE BROUGHT TO THE ATTENTION OF THE ARCHITECT IMMEDIATELY. THE CONTRACTOR MUST VERIFY ALL DIMENSIONS BY SITE MEASUREMENT BEFORE ORDERING MATERIALS OR MANUFACTURING COMPONENTS. SUBSTITUTE MATERIALS & PRODUCTS TO THOSE NAMED WILL BE ACCEPTABLE IF PROVEN TO BE OF EQUAL OR HIGHER PERFORMANCE AND NOT IN CONFLICT WITH OTHER ELEMENTS.

NOTES
KEY:

Consented Demolition associated with Application ref: 2013/5112/L, 2014/7932/P, 2016/6840/P & 2016/7148/L

Proposed demolition

Note:
For windows and doors please refer to schedules.

REV	DATE	DESCRIPTION
-----	------	-------------

FOR PLANNING

JOB TITLE		
Keats Grove		
Hampstead		
DRAWING TITLE		
Roof Plan		
Proposed Demolition		
JOB No	DWG No	REV
546	D05	-
DRAWN BY	SCALE (A1)	DATE
RFB	1:50 (1:100@A3)	Oct18



SECTION A-A

DO NOT SCALE FROM THIS DRAWING

DRAWING TO BE READ IN CONJUNCTION WITH ALL OTHER ARCHITECTS AND ENGINEERS CONTRACT DRAWING & SPECIFICATIONS. ANY DISCREPANCIES MUST BE BROUGHT TO THE ATTENTION OF THE ARCHITECT IMMEDIATELY.

THE CONTRACTOR MUST VERIFY ALL DIMENSIONS BY SITE MEASUREMENT BEFORE ORDERING MATERIALS OR MANUFACTURING COMPONENTS.

SUBSTITUTE MATERIALS & PRODUCTS TO THOSE NAMED WILL BE ACCEPTABLE IF PROVEN TO BE OF EQUAL OR HIGHER PERFORMANCE AND NOT IN CONFLICT WITH OTHER ELEMENTS.

NOTES
KEY:

Consented Demolition associated with Application
ref: 2013/5112/L, 2014/7932/P, 2016/6840/P & 2016/7148/L

Proposed demolition

Note:
For windows and doors please refer to schedules.

REV	DATE	DESCRIPTION
-----	------	-------------

FOR PLANNING

JOB TITLE		
Keats Grove		
Hampstead		
DRAWING TITLE		
Section AA		
Proposed Demolition		
JOB No	DWG No	REV
546	D10	-
DRAWN BY	SCALE (AT A1)	DATE
RFB	1:50 (1:100@A3)	Oct18

DO NOT SCALE FROM THIS DRAWING

DRAWING TO BE READ IN CONJUNCTION WITH ALL OTHER ARCHITECTS AND ENGINEERS CONTRACT DRAWING & SPECIFICATIONS. ANY DISCREPANCIES MUST BE BROUGHT TO THE ATTENTION OF THE ARCHITECT IMMEDIATELY.

THE CONTRACTOR MUST VERIFY ALL DIMENSIONS BY SITE MEASUREMENT BEFORE ORDERING MATERIALS OR MANUFACTURING COMPONENTS.

SUBSTITUTE MATERIALS & PRODUCTS TO THOSE NAMED WILL BE ACCEPTABLE IF PROVEN TO BE OF EQUAL OR HIGHER PERFORMANCE AND NOT IN CONFLICT WITH OTHER ELEMENTS.

NOTES
KEY:

Consented Demolition associated with Application
ref: 2013/5112/L, 2014/7932/P, 2016/6840/P & 2016/7148/L

Proposed demolition

Note:
For windows and doors please refer to schedules.



17.0m DATUM

SECTION B-B


REV	DATE	DESCRIPTION
-----	------	-------------

FOR PLANNING

JOB TITLE			
Keats Grove			
Hampstead			
DRAWING TITLE			
Section BB			
Proposed Demolition			
JOB No	DWG No	REV	
546	D11	-	
DRAWN BY	SCALE (AT A1)	DATE	
RFB	1:50 (1:100@A3)	Oct18	

RICHARD GRIFFITHS ARCHITECTS

5 Maidstone Mews, 72-76 Borough High Street, London SE1 1GN
T +44(0)20 7357 8788 | F +44(0)20 7403 7887
E admin@rgarchitects.com | www.rgarchitects.com

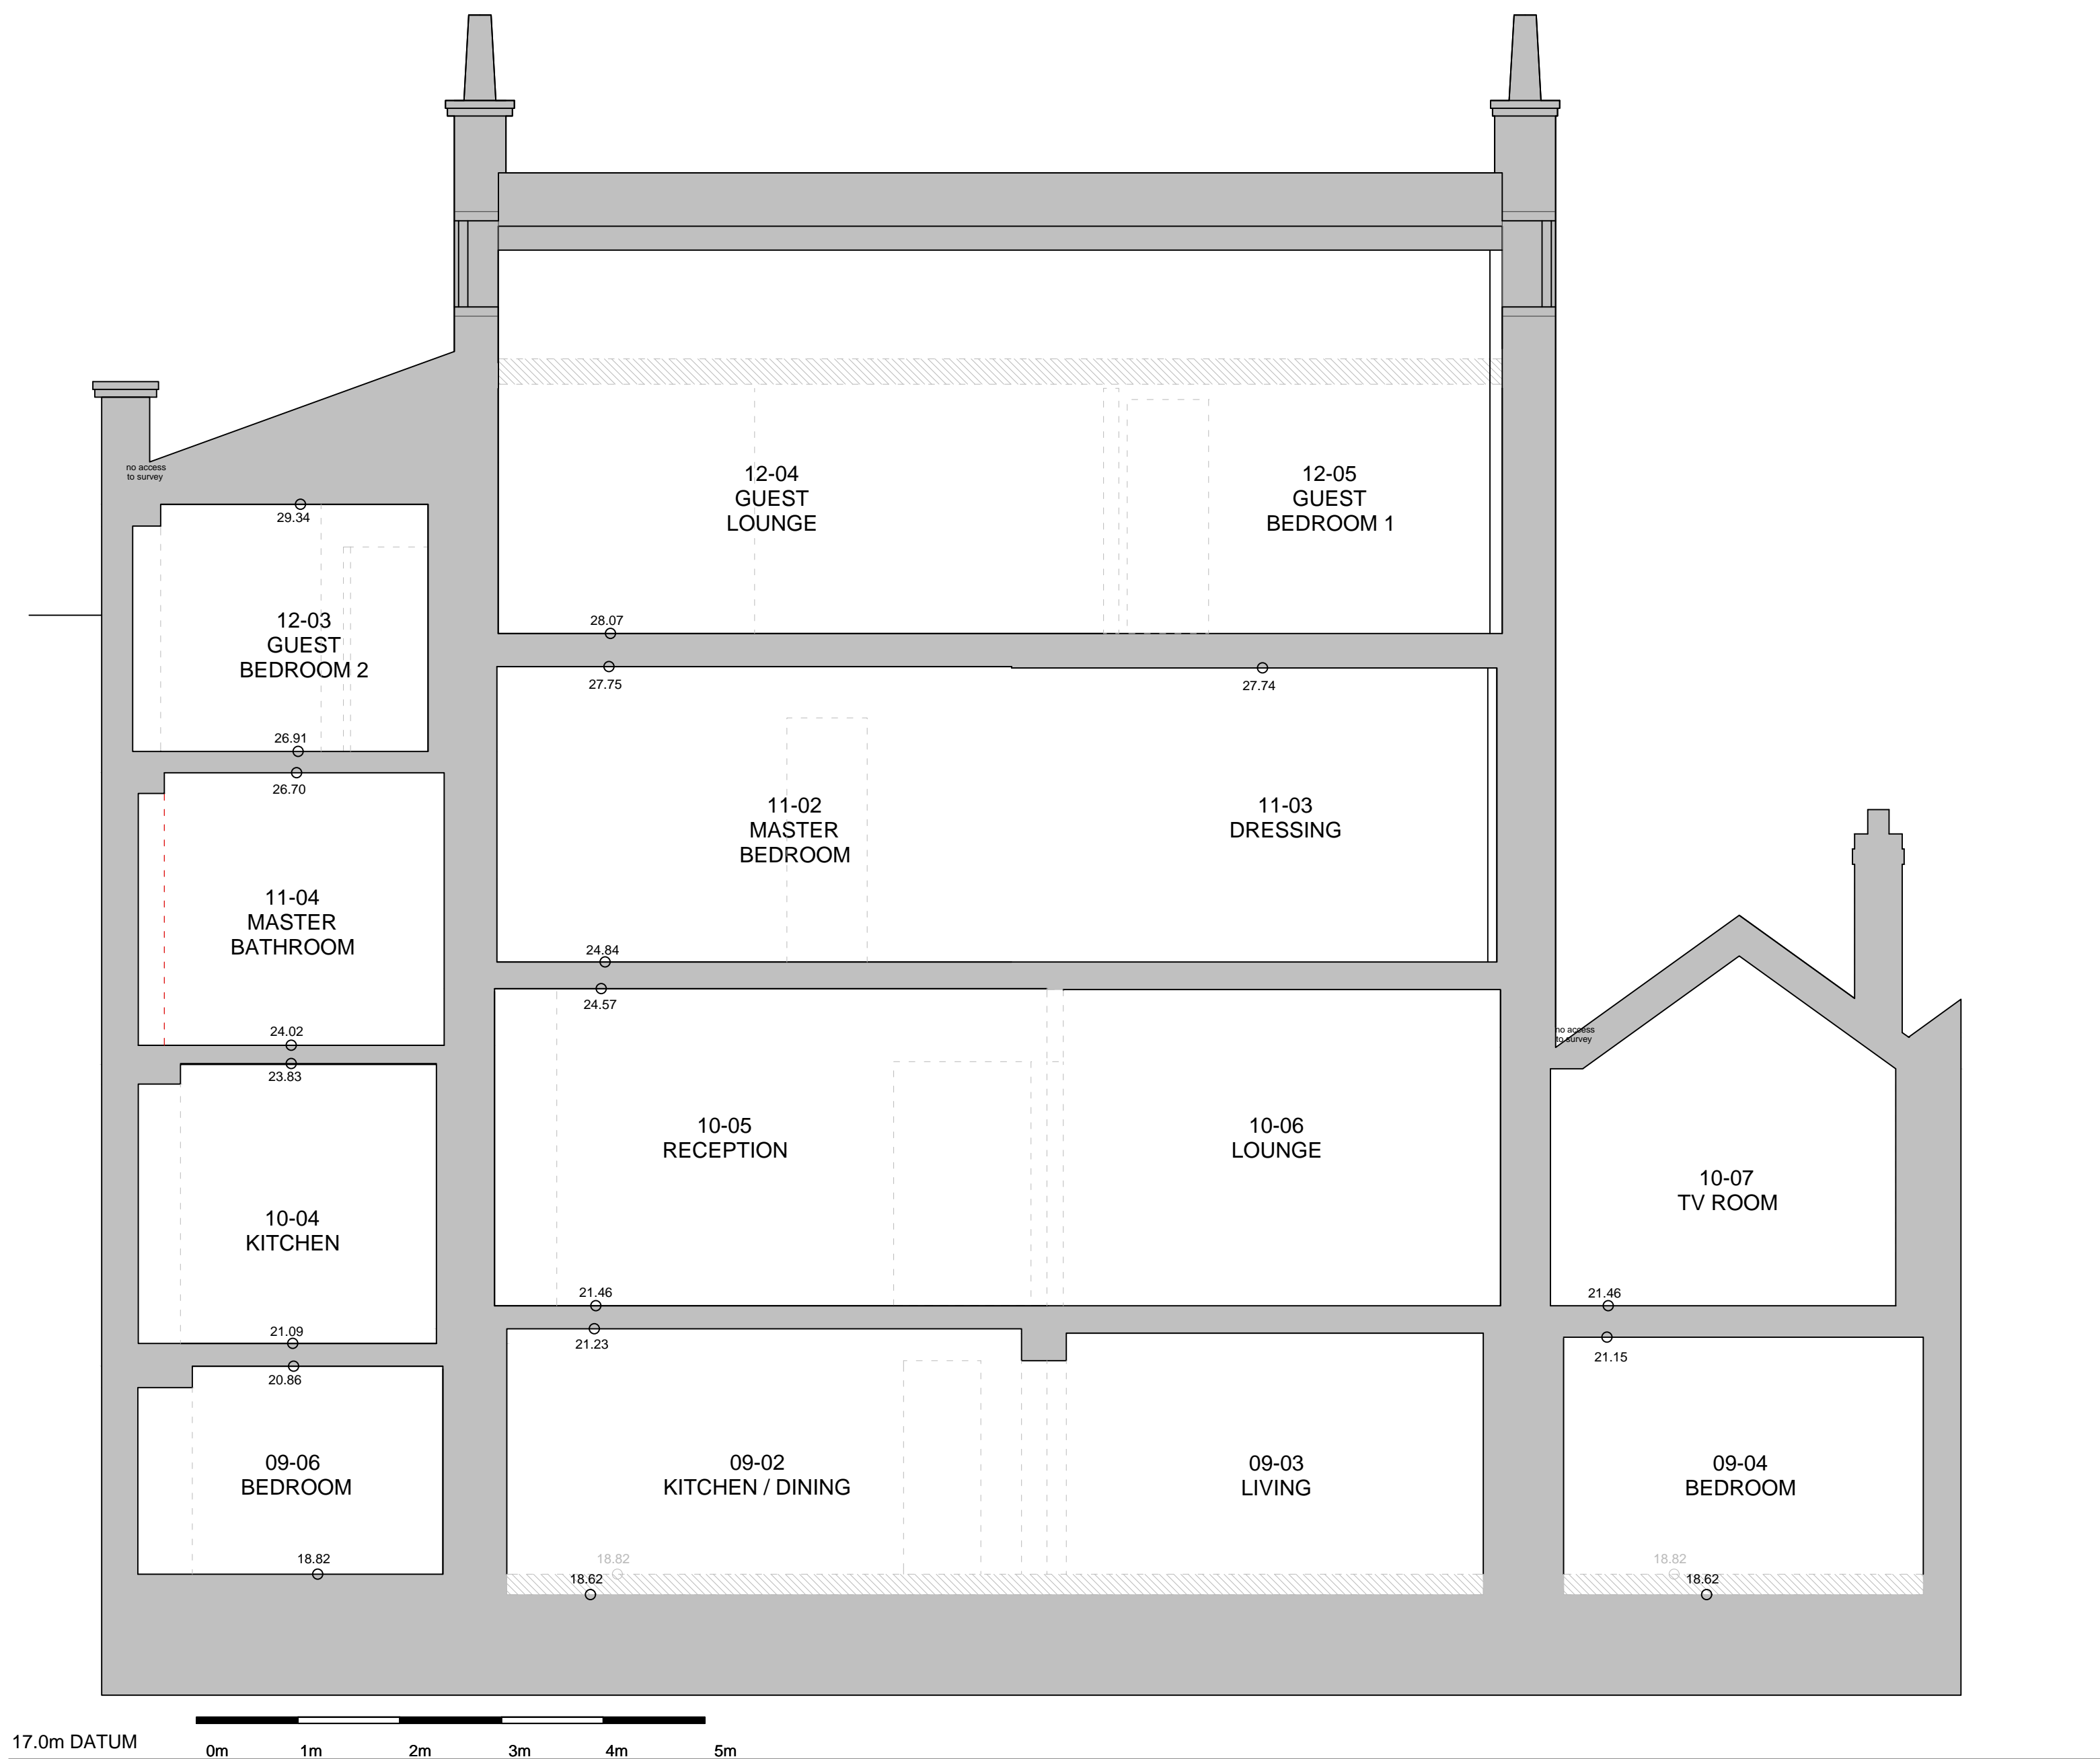

SECTION C-C

DO NOT SCALE FROM THIS DRAWING

DRAWING TO BE READ IN CONJUNCTION WITH ALL OTHER ARCHITECTS AND ENGINEERS CONTRACT DRAWING & SPECIFICATIONS. ANY DISCREPANCIES MUST BE BROUGHT TO THE ATTENTION OF THE ARCHITECT IMMEDIATELY.

THE CONTRACTOR MUST VERIFY ALL DIMENSIONS BY SITE MEASUREMENT BEFORE ORDERING MATERIALS OR MANUFACTURING COMPONENTS.

SUBSTITUTE MATERIALS & PRODUCTS TO THOSE NAMED WILL BE ACCEPTABLE IF PROVEN TO BE OF EQUAL OR HIGHER PERFORMANCE AND NOT IN CONFLICT WITH OTHER ELEMENTS.

NOTES
KEY:

Consented Demolition associated with Application
ref: 2013/5112/L, 2014/7932/P, 2016/6840/P & 2016/7148/L

Proposed demolition

Note:
For windows and doors please refer to schedules.

FOR PLANNING			
JOB TITLE			
Keats Grove			
Hampstead			
DRAWING TITLE			
Section CC			
Proposed Demolition			
JOB No	DWG No	REV	
546	D12	-	
DRAWN BY	SCALE (AT A1)	DATE	
RFB	1:50 (1:100@A3)	Oct18	



SECTION D-D

DO NOT SCALE FROM THIS DRAWING

DRAWING TO BE READ IN CONJUNCTION WITH ALL OTHER ARCHITECT'S AND ENGINEER'S CONTRACT DRAWING & SPECIFICATIONS. ANY DISCREPANCIES MUST BE BROUGHT TO THE ATTENTION OF THE ARCHITECT IMMEDIATELY.

THE CONTRACTOR MUST VERIFY ALL DIMENSIONS BY SITE MEASUREMENT BEFORE ORDERING MATERIALS OR MANUFACTURING COMPONENTS.

SUBSTITUTE MATERIALS & PRODUCTS TO THOSE NAMED WILL BE ACCEPTABLE IF PROVEN TO BE OF EQUAL OR HIGHER PERFORMANCE AND NOT IN CONFLICT WITH OTHER ELEMENTS.

NOTES
KEY:

Consented Demolition associated with Application
ref: 2013/5112/L, 2014/7932/P, 2016/6840/P & 2016/7148/L

Proposed demolition

Note:
For windows and doors please refer to schedules.

REV	DATE	DESCRIPTION
-----	------	-------------

FOR PLANNING

JOB TITLE		
Keats Grove		
Hampstead		
DRAWING TITLE		
Section DD		
Proposed Demolition		
JOB No	DWG No	REV
546	D13	-
DRAWN BY	SCALE (AT A1)	DATE
RFB	1:50 (1:100@A3)	Oct18

RICHARD GRIFFITHS ARCHITECTS

5 Maidstone Mews, 72-76 Borough High Street, London SE1 1GN
T +44(0)20 7357 8788 | F +44(0)20 7403 7887
E admin@rgarchitects.com | www.rgarchitects.com

DO NOT SCALE FROM THIS DRAWING

DRAWING TO BE READ IN CONJUNCTION WITH ALL OTHER ARCHITECTS AND ENGINEER'S CONTRACT DRAWING & SPECIFICATIONS. ANY DISCREPANCIES MUST BE BROUGHT TO THE ATTENTION OF THE ARCHITECT IMMEDIATELY.

THE CONTRACTOR MUST VERIFY ALL DIMENSIONS BY SITE MEASUREMENT BEFORE ORDERING MATERIALS OR MANUFACTURING COMPONENTS.

SUBSTITUTE MATERIALS & PRODUCTS TO THOSE NAMED WILL BE ACCEPTABLE IF PROVEN TO BE OF EQUAL OR HIGHER PERFORMANCE AND NOT IN CONFLICT WITH OTHER ELEMENTS.


NOTES

KEY:

Consented Demolition associated with Application
ref: 2013/5112/L, 2014/7932/P, 2016/6840/P & 2016/7148/L

Proposed demolition

Note:
For windows and doors please refer to schedules.

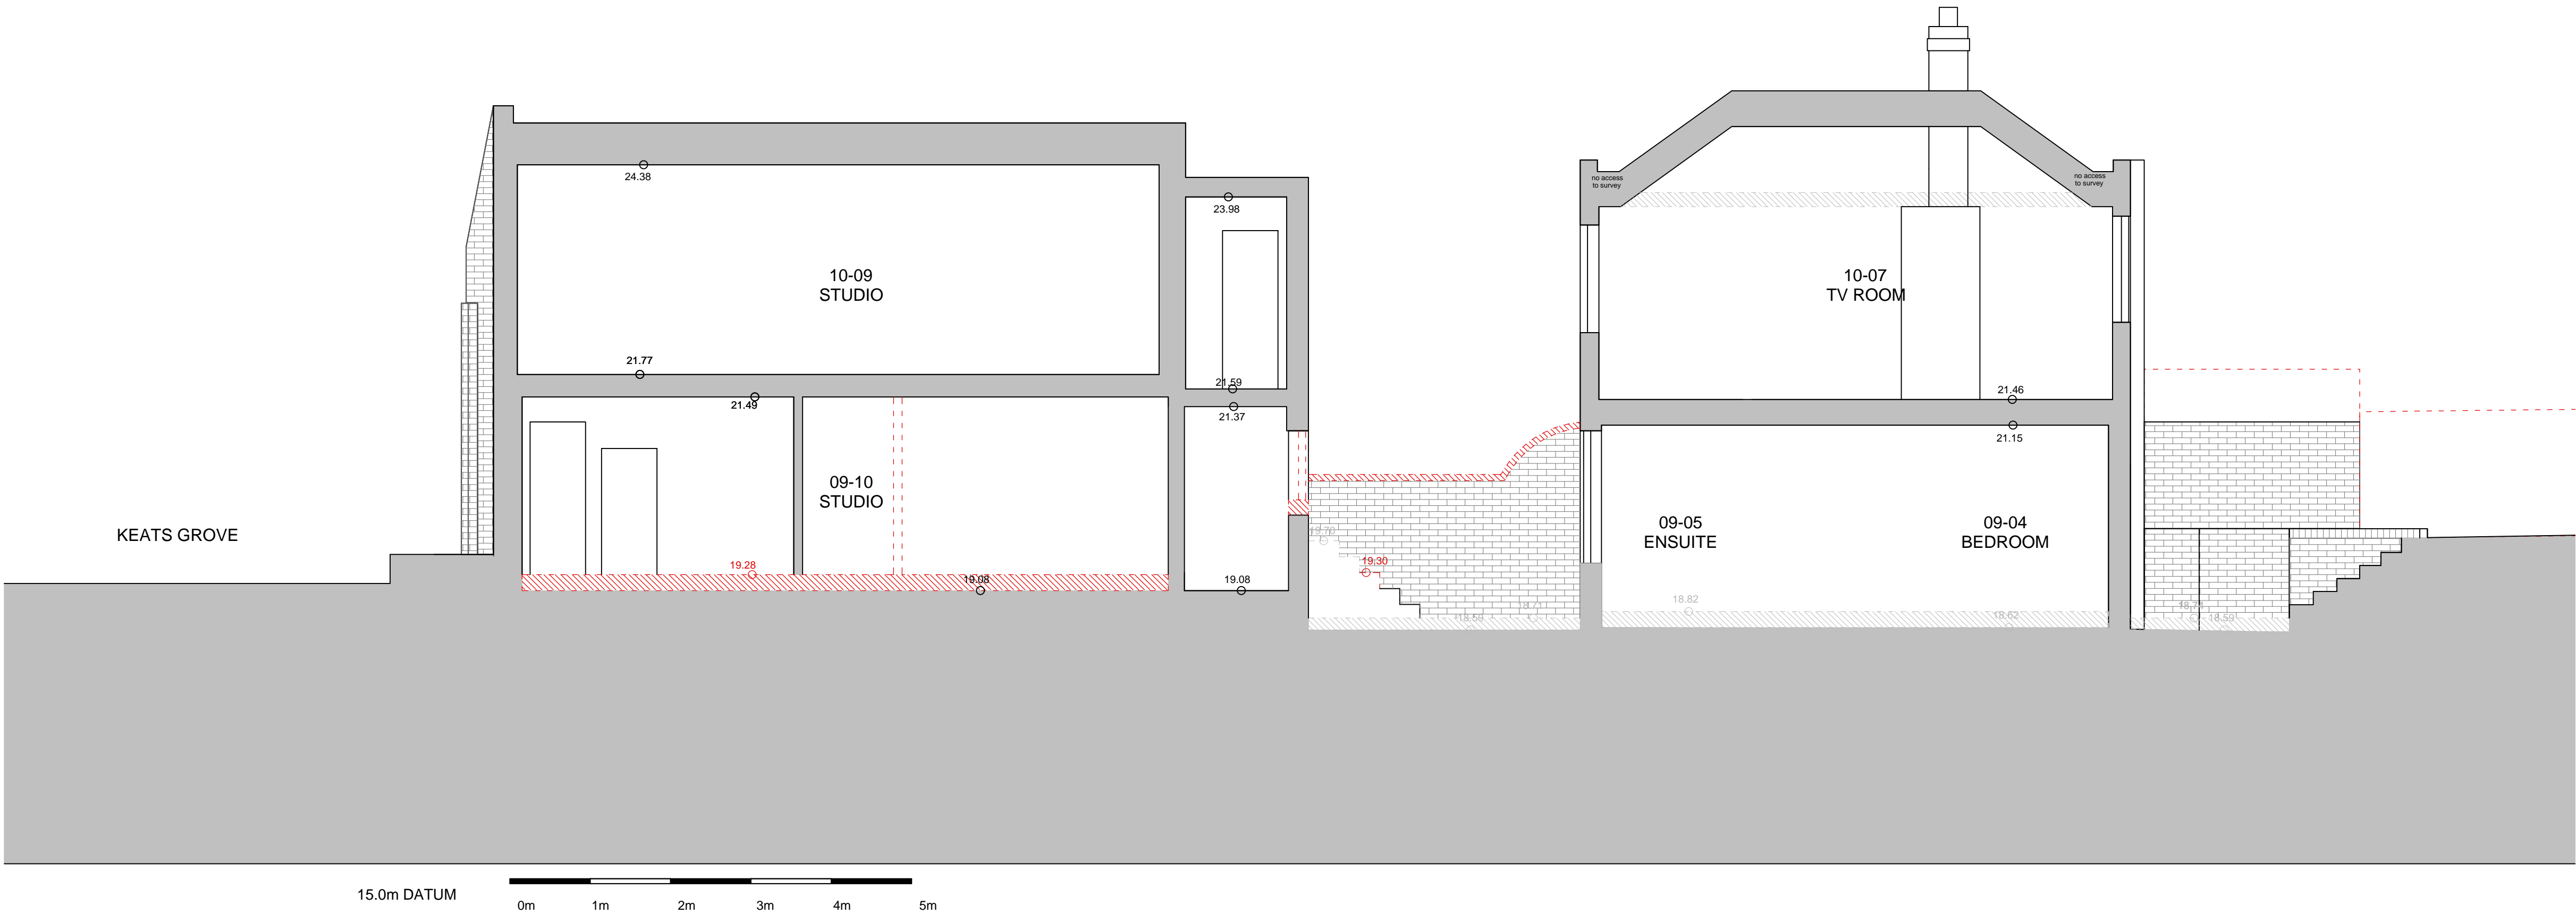

15.0m DATUM

0m 1m 2m 3m 4m 5m

SECTION F-F

REV DATE DESCRIPTION

FOR PLANNING

JOB TITLE
Keats Grove
Hampstead

DRAWING TITLE
Section FF

Proposed Demolition

JOB No	DWG No	REV
546	D15	-
DRAWN BY	SCALE (AT A1)	DATE
RFB	1:50 (1:100@A3)	Oct18

RICHARD GRIFFITHS ARCHITECTS

5 Maidstone Mews, 72-76 Borough High Street, London SE1 1GN
T +44(0)20 7357 8788 | F +44(0)20 7403 7887
E admin@rgarchitects.com | www.rgarchitects.com


DO NOT SCALE FROM THIS DRAWING
DRAWING TO BE READ IN CONJUNCTION WITH ALL OTHER ARCHITECT'S AND ENGINEER'S CONTRACT DRAWING & SPECIFICATIONS. ANY DISCREPANCIES MUST BE BROUGHT TO THE ATTENTION OF THE ARCHITECT IMMEDIATELY.
THE CONTRACTOR MUST VERIFY ALL DIMENSIONS BY SITE MEASUREMENT BEFORE ORDERING MATERIALS OR MANUFACTURING COMPONENTS.
SUBSTITUTE MATERIALS & PRODUCTS TO THOSE NAMED WILL BE ACCEPTABLE IF PROVEN TO BE OF EQUAL OR HIGHER PERFORMANCE AND NOT IN CONFLICT WITH OTHER ELEMENTS.

NOTES
KEY:

Consented Demolition associated with Application
ref: 2013/5112/L, 2014/7932/P, 2016/6840/P & 2016/7148/L

Proposed demolition

Note:
For windows and doors please refer to schedules.

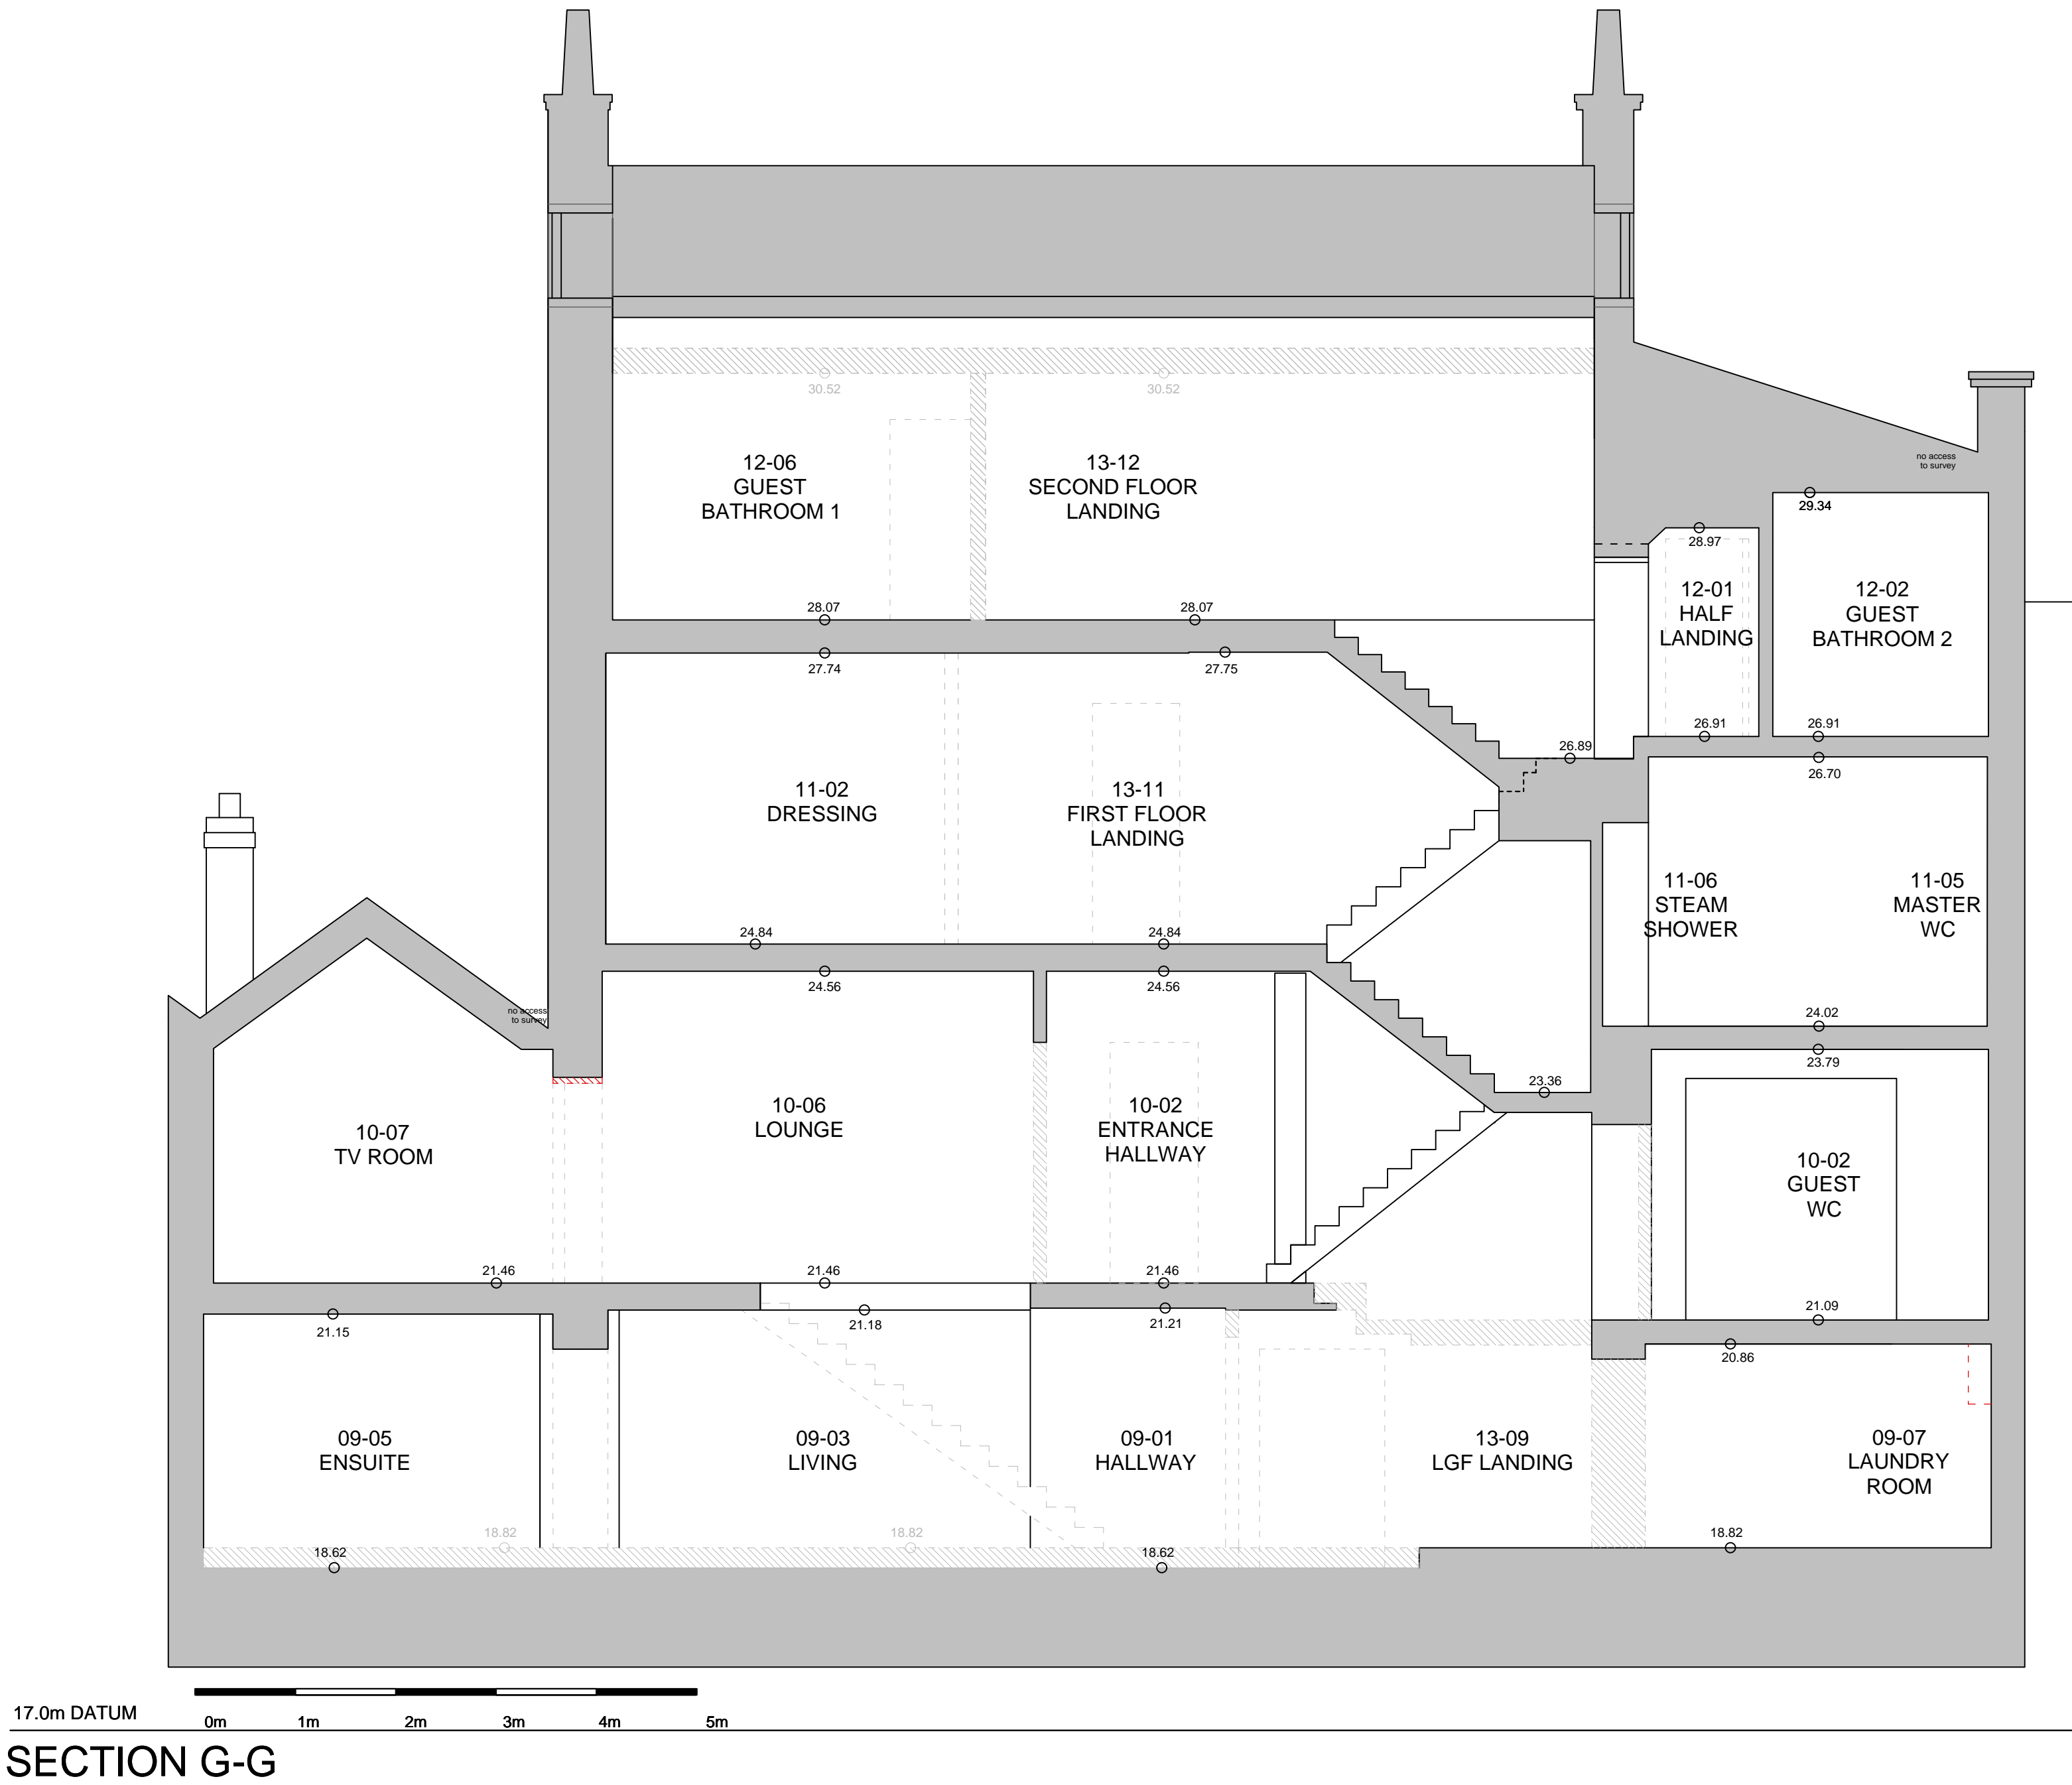

SECTION G-G

REV	DATE	DESCRIPTION
-----	------	-------------

FOR PLANNING

JOB TITLE		
Keats Grove		
Hampstead		
DRAWING TITLE		
Section GG		
Proposed Demolition		
JOB No	DWG No	REV
546	D16	-
DRAWN BY	SCALE (A1)	DATE
RFB	1:50 (1:100@A3)	Oct18

RICHARD GRIFFITHS ARCHITECTS

5 Maidstone Mews, 72-76 Borough High Street, London SE1 1GN
T +44(0)20 7357 8788 | F +44(0)20 7403 7887
E admin@rgarchitects.com | www.rgarchitects.com



DO NOT SCALE FROM THIS DRAWING

DRAWING TO BE READ IN CONJUNCTION WITH ALL OTHER ARCHITECTS AND ENGINEER'S CONTRACT DRAWING & SPECIFICATIONS. ANY DISCREPANCIES MUST BE BROUGHT TO THE ATTENTION OF THE ARCHITECT IMMEDIATELY.

THE CONTRACTOR MUST VERIFY ALL DIMENSIONS BY SITE MEASUREMENT BEFORE ORDERING MATERIALS OR MANUFACTURING COMPONENTS.

SUBSTITUTE MATERIALS & PRODUCTS TO THOSE NAMED WILL BE ACCEPTABLE IF PROVEN TO BE OF EQUAL OR HIGHER PERFORMANCE AND NOT IN CONFLICT WITH OTHER ELEMENTS.

NOTES

KEY:

Consented Demolition associated with Application ref: 2013/5112/L, 2014/7932/P, 2016/6840/P & 2016/7148/L

Proposed demolition

Note:
For windows and doors please refer to schedules.

REV DATE DESCRIPTION

FOR PLANNING

JOB TITLE
Keats Grove
Hampstead

DRAWING TITLE
East Elevation
Proposed Demolition

JOB No	DWG No	REV
546	D21	-
DRAWN BY	SCALE (AT A1)	DATE
RFB	1:50 (1:100@A3)	Oct18

RICHARD GRIFFITHS ARCHITECTS

5 Maidstone Mews, 72-76 Borough High Street, London SE1 1GN
T +44(0)20 7357 8788 | F +44(0)20 7403 7887
E admin@rgarchitects.com | www.rgarchitects.com



17.0m DATUM

SOUTH ELEVATION

DO NOT SCALE FROM THIS DRAWING

DRAWING TO BE READ IN CONJUNCTION WITH ALL OTHER ARCHITECT'S AND ENGINEER'S CONTRACT DRAWING & SPECIFICATIONS. ANY DISCREPANCIES MUST BE BROUGHT TO THE ATTENTION OF THE ARCHITECT IMMEDIATELY. THE CONTRACTOR MUST VERIFY ALL DIMENSIONS BY SITE MEASUREMENT BEFORE ORDERING MATERIALS OR MANUFACTURING COMPONENTS. SUBSTITUTE MATERIALS & PRODUCTS TO THOSE NAMED WILL BE ACCEPTABLE IF PROVEN TO BE OF EQUAL OR HIGHER PERFORMANCE AND NOT IN CONFLICT WITH OTHER ELEMENTS.

NOTES

KEY:

Consented Demolition associated with Application ref: 2013/5112/L, 2014/7932/P, 2016/6840/P & 2016/7148/L

Proposed demolition

Note:
For windows and doors please refer to schedules.

REV	DATE	DESCRIPTION
-----	------	-------------

FOR PLANNING

JOB TITLE		
Keats Grove		
Hampstead		
DRAWING TITLE		
South Elevation		
Proposed Demolition		
JOB No	DWG No	REV
546	D22	-
DRAWN BY	SCALE (A1)	DATE
RFB	1:50 (1:100@A3)	Oct18