



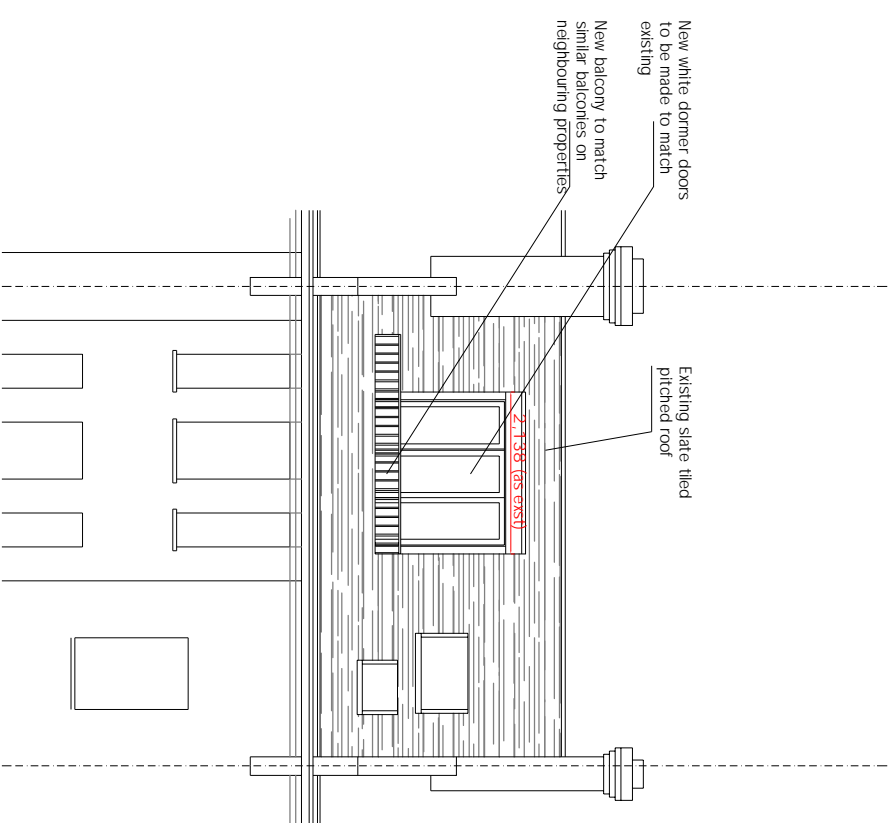

REVISIONS  
REV DATE REVISION NOTES:

KEY

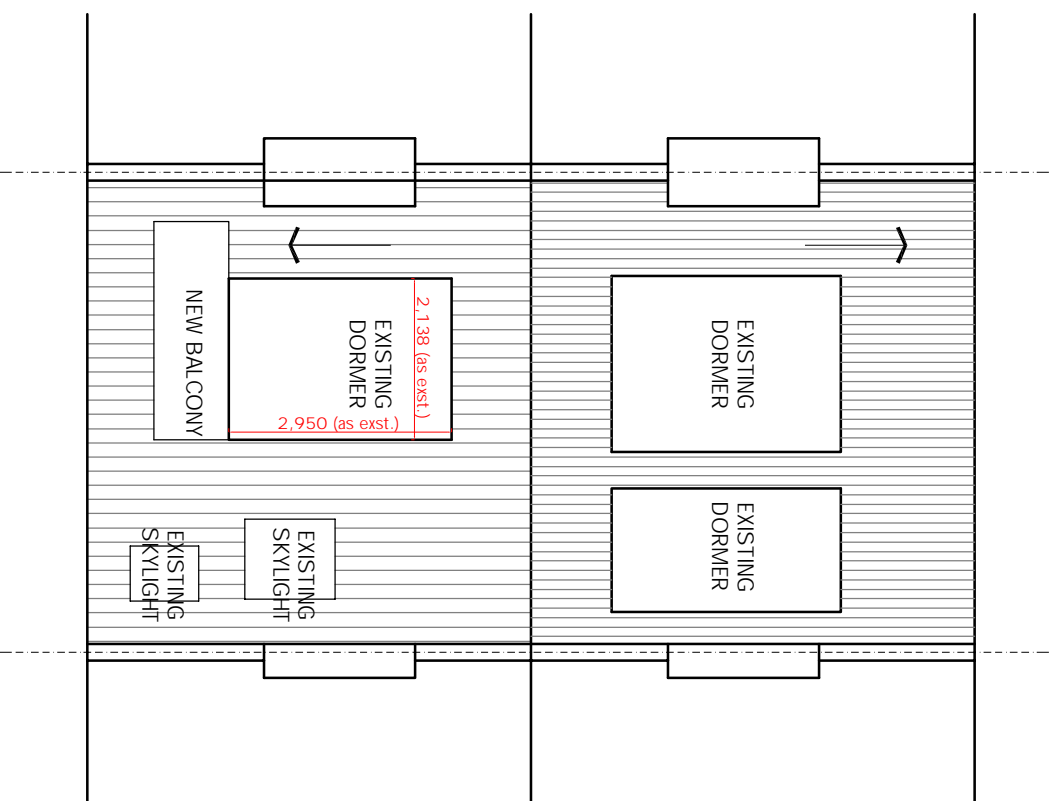

NOTES  
1. Do not scale from the drawing  
2. Report all drawing errors, omissions and discrepancies to the architect/designer

**KASIA WHITFIELD DESIGN**

KASIAWHITFIELD@GMAIL.COM  
TEL: 07885058383

JOB  
38 ELSWORTHY ROAD  
LONDON NW3 3DL

TITLE  
PROPOSED ROOF PLAN & REAR ELEVATION

DATE 2018.11.13  
SCALE 1:100@A3

PROJECT NO. DRAWING NO.

STATUS PLANNING  
REVISION

ER38/2 PP02

A

