




REAR ELEVATION

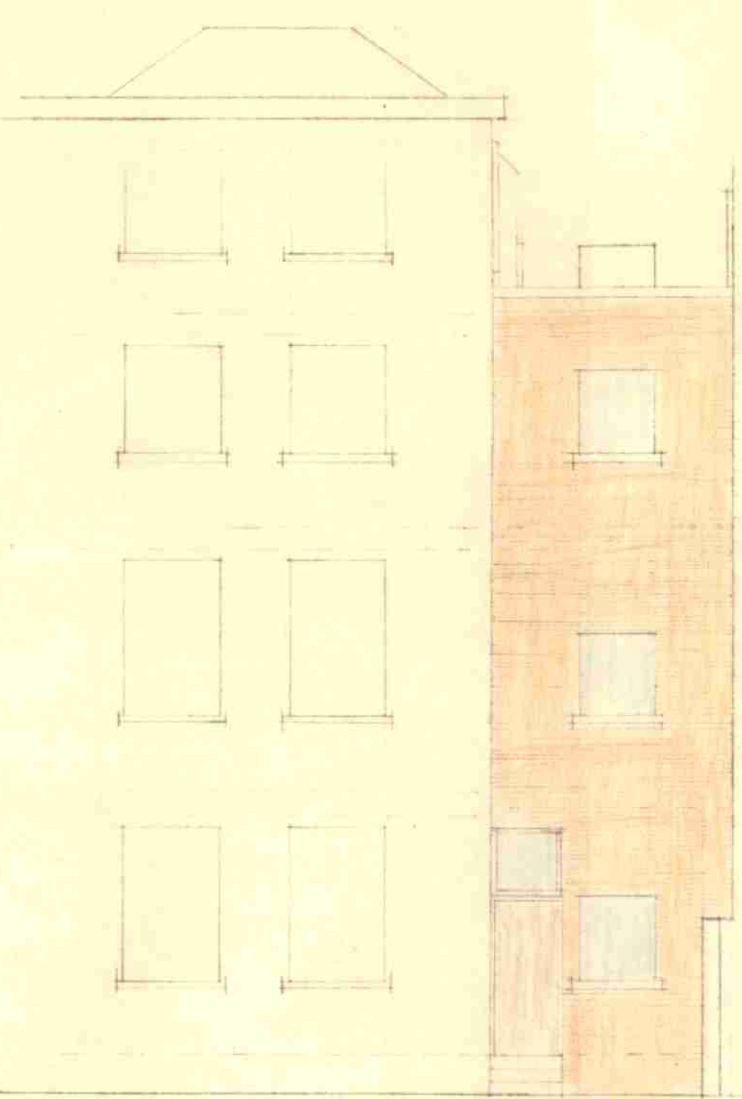


FRONT ELEVATION

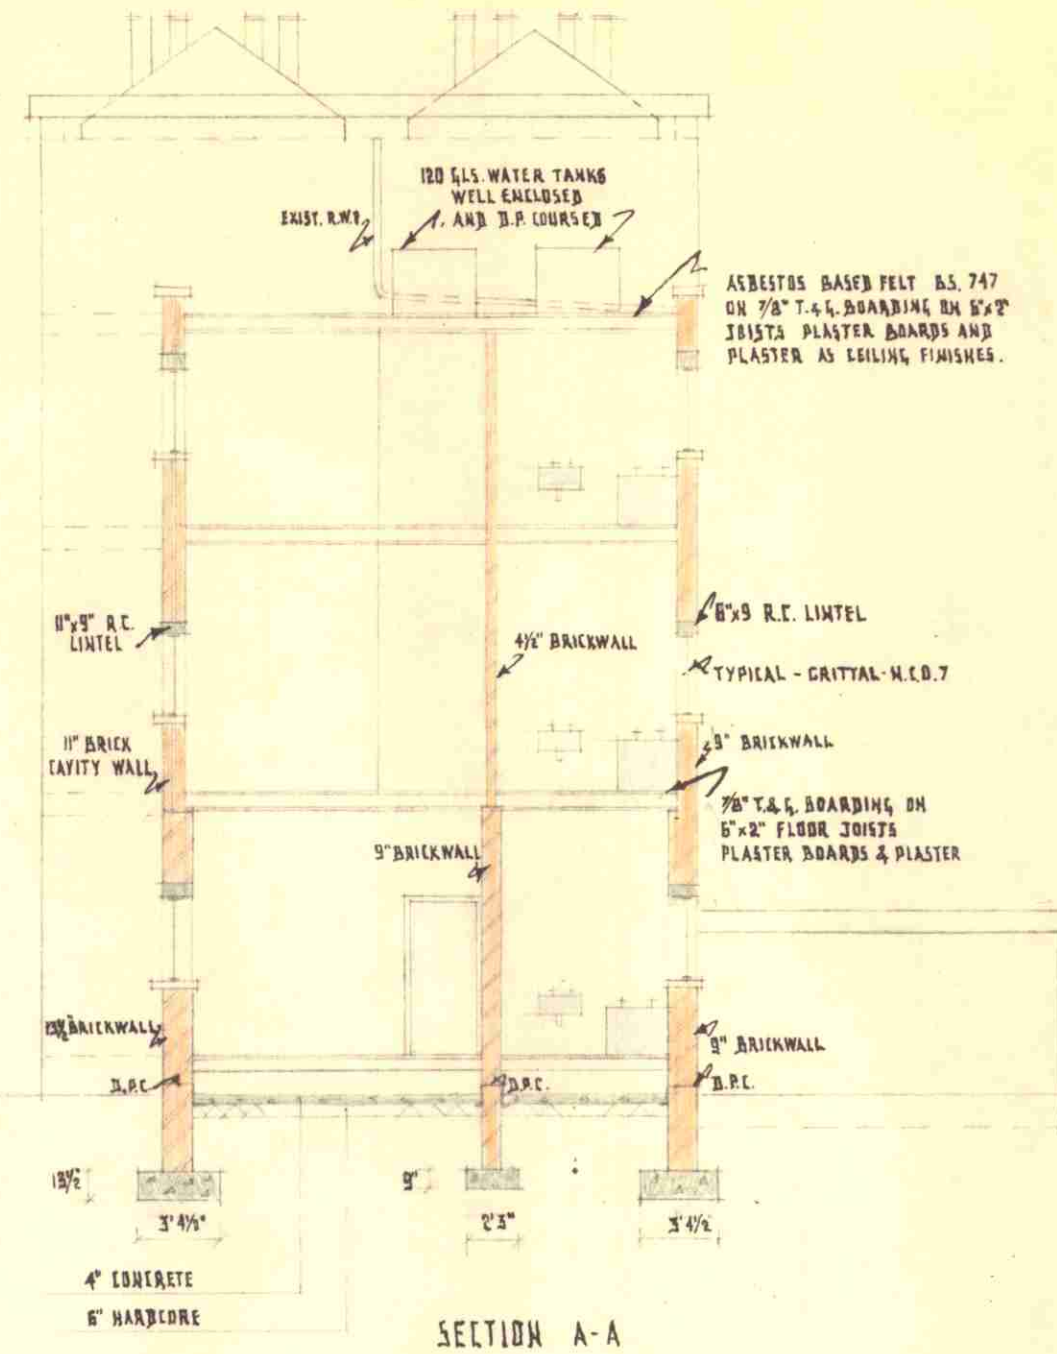


SECTION A-A

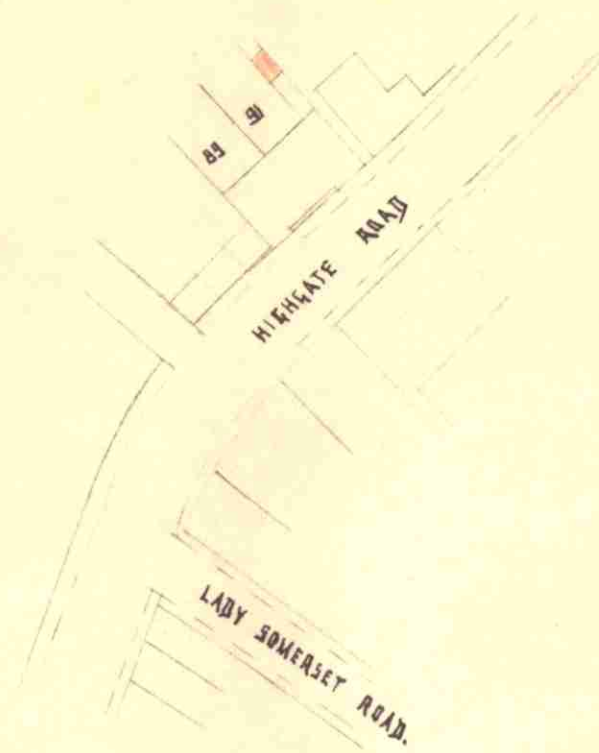


SITE PLAN

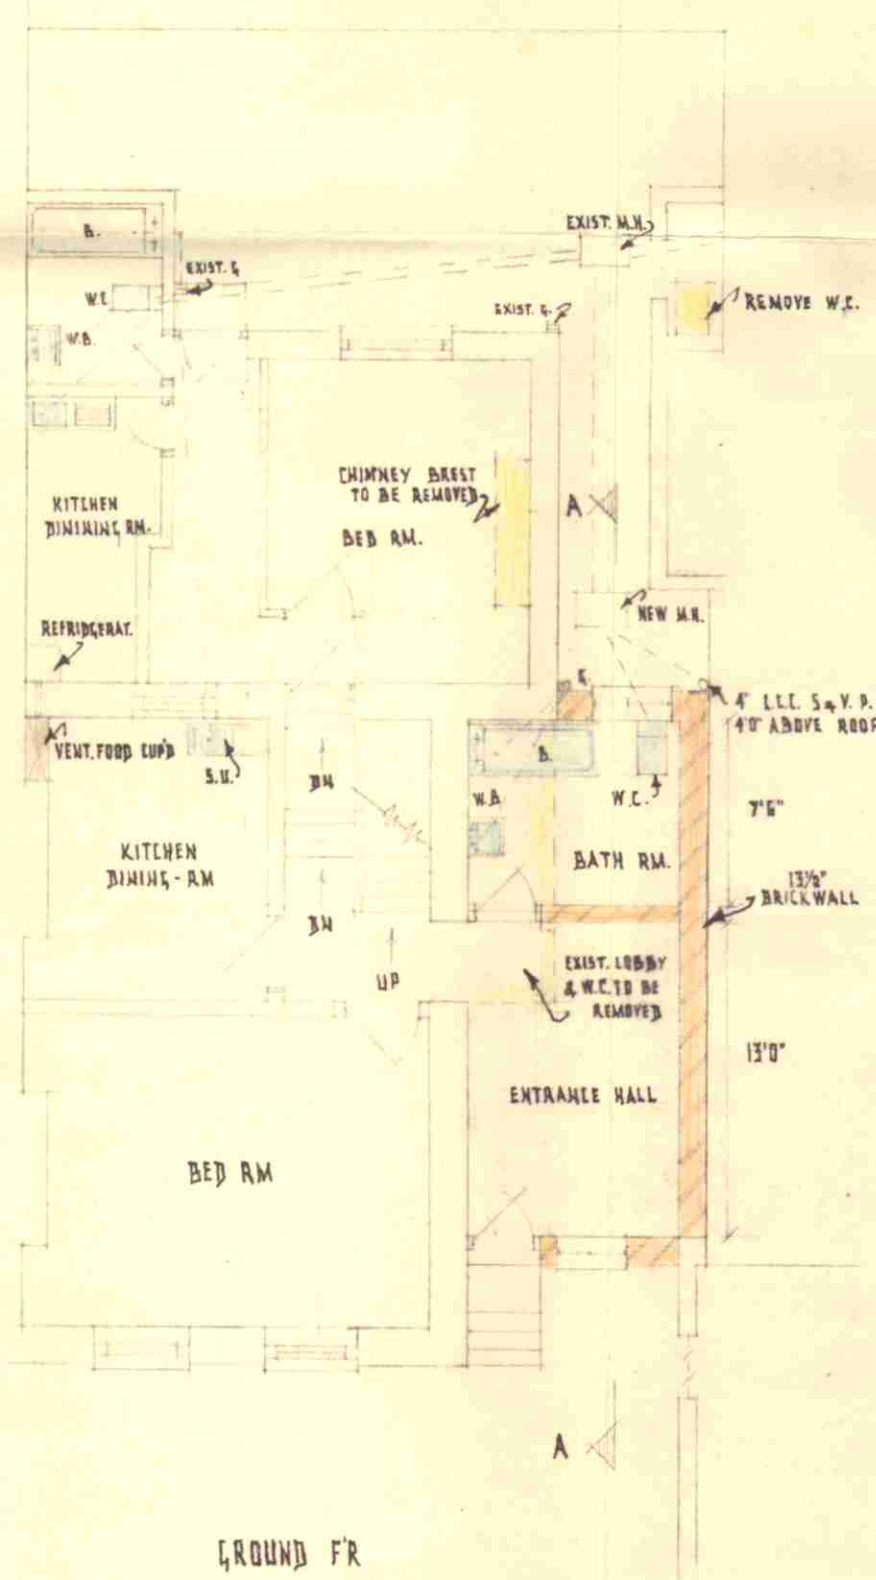


GROUND FR

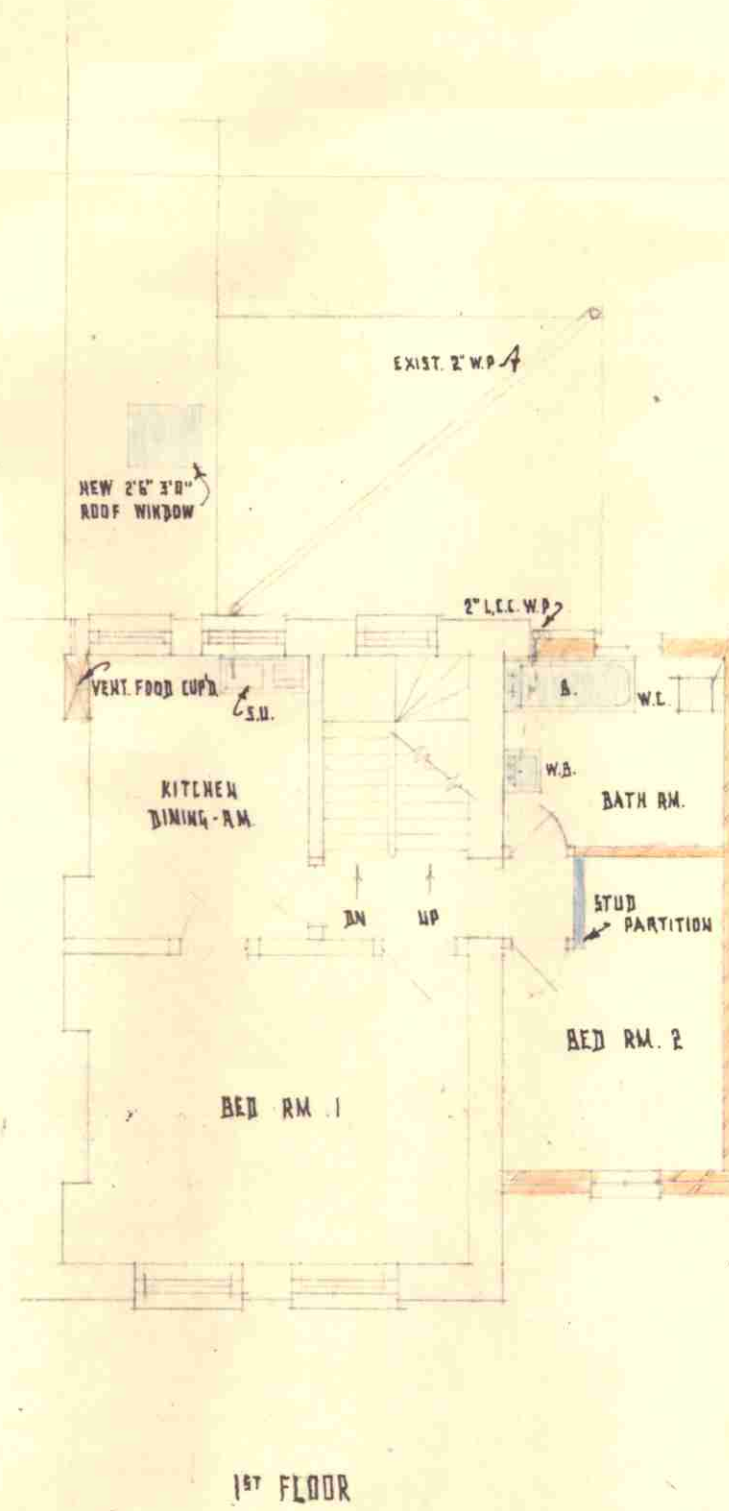

1ST FLOOR

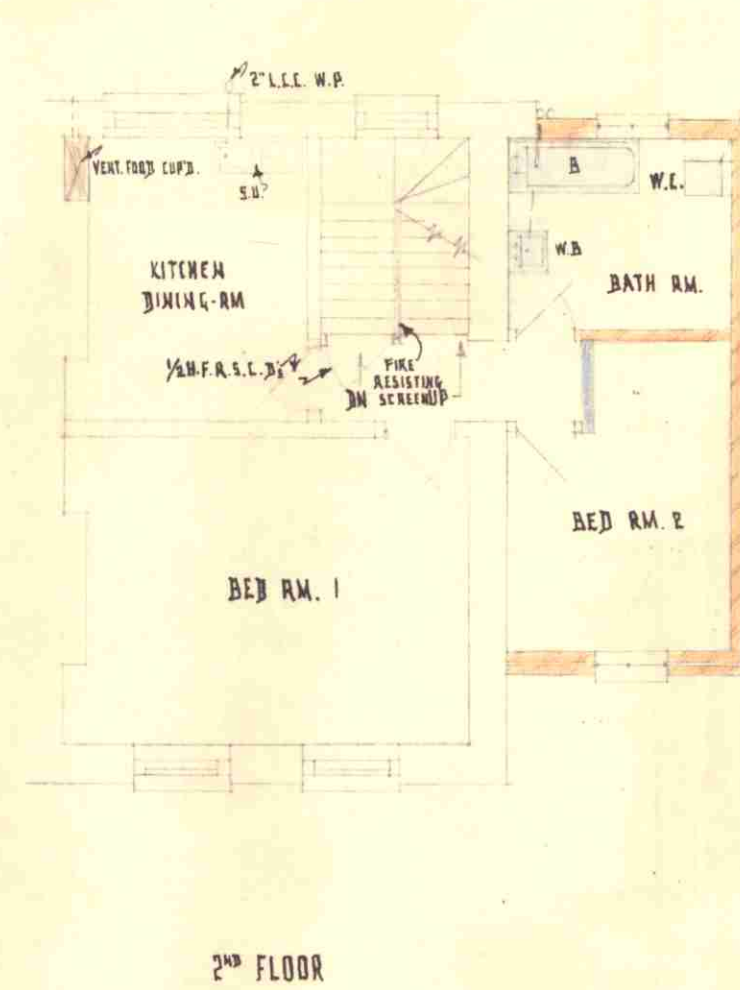

2ND FLOOR

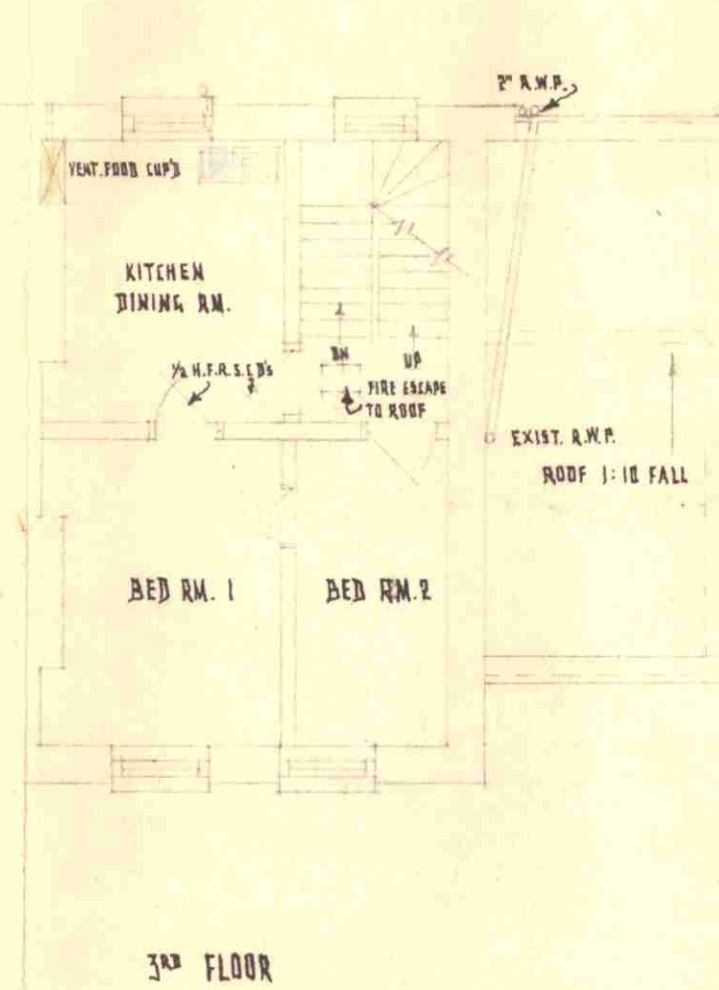

3RD FLOOR

NOTES:-
1. AIR BRICKS TO BATHROOMS,
FOOD CUPBS AND ABOVE
G.L. ON THE EXTERNAL WALLS
OF NEW EXTENSIONS

LONDON COUNTY COUNCIL
13033 12.5.64
ARCHITECT'S REGISTRY

PROPOSED EXTENSIONS AT NO 91 HIGHGATE ROAD N.W.5.
PROPERTY OF MRS. H. KOKONAS

25th April 1964

DRAWN :- R. IOANNIDES
4 DRAME COURT
W.2

SCALE :- 1/8" = 1'0"

JOB NO 13/1