



Lower Ground Floor Plan

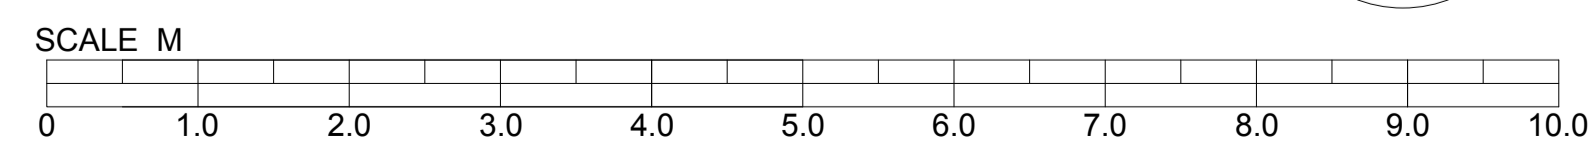

NEW CONSTRUCTION
 BASEMENT STRUCTURE

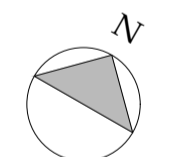

TITLE
Tower House
Park Village

DETAIL
Lower Ground Floor
Proposed Plans

SCALE
1:50 @ A1

DATE
06-11-18

DRAWN BY
ANF

CHECKED BY

REVISIONS

Contractors must check all dimensions on site.
Only figured dimensions are to be worked from.
Discrepancies must be reported immediately to
the architect before proceeding.
The drawing is copyrighted.

Drawing
255-TH- P01 LGFf
FILENAME

WATSON WERRAM & TELL
ARCHITECTS & SURVEYORS
6 OLD KING STREET
BATH, BA1 1RN
TEL 0125 382222 FAX 01225 448537
MAIL@WWTBATH.CO.UK
WWW.WWTBATH.CO.UK