

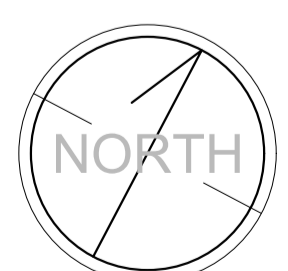


 NEW CONSTRUCTION

Second Floor Plan

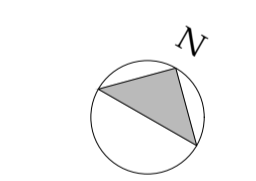

SCALE M

 

TITLE  
**Tower House  
 Park Village**

DETAIL  
**Second Floor  
 Proposed Plans**

SCALE  
**1:50 @ A1**

DATE  
**24-10-18**

DRAWN BY  
**ANF**

CHECKED BY

REVISIONS

Contractors must check all dimensions on site.  
 Only figured dimensions are to be worked from.  
 Discrepancies must be reported immediately to  
 the architect before proceeding.  
 The drawing is copyrighted.

Drawing  
**255-TH- P04 2nd Floor**  
 FILENAME

WATSON WERRAM & TELL  
 ARCHITECTS & SURVEYORS  
 6 OLD KING STREET  
 BATH, BA1 1RN  
 TEL 01225 316221 • FAX 01225 448537  
 MAIL@WWTBATH.CO.UK  
 WWW.WWTBATH.CO.UK