


700m




SITE PLAN Scale: 1:500

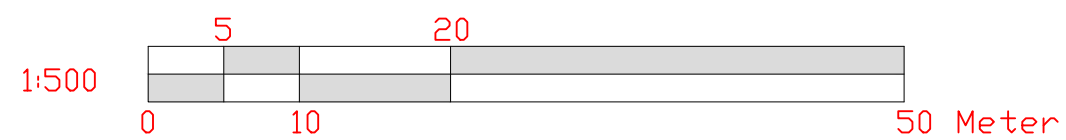

NOTE:
- All dimensions in this drawings are metric.



LOCATION PLAN Scale: 1:1250

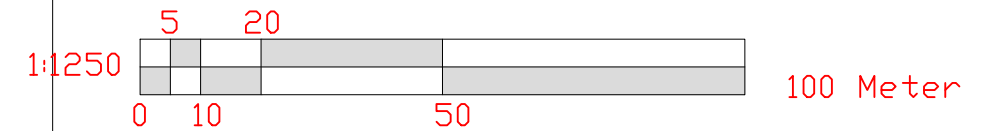

Notes:



EMPLOYER'S AGENTS & PROJECT MANAGERS
 UNIT A COURT HOUSE, 11A HIGH STREET
 BARNET EN5 5UJ
 TEL: 020 8446 5537
 E-MAIL: Planning@walkercc.co.uk

TITLE
 LOCATION AND BLOCK PLAN

PROJECT
 113 Iverson Road

CLIENT
 GENESIS HOUSING ASSOCIATION / KIER

SCALE: AS IDENTIFIED
 CAD FILE: -
 DATE: 30.10.18
 DRAWN BY: SHA
 CHECKED:

PROJECT NO.	DRAWING NO.	REVISION
4272	4272/WM/03	0