



REV	DESCRIPTION	DATE
 MBA MERVYN BROWN ASSOCIATES LTD Structural Engineers & Building Design Consultants Studio F180, Riverside Business Centre, Haldane Place, London SW18 4UQ Tel: 020 8875 9115 E-Mail: mba@mbassocltd.co.uk Website: mervynbrownassociates.co.uk		
Client		
Site Location Spread Eagle PH, 141 Albert Street, Camden Town NW1 7NB		
Title Existing Plans		
Scale 1:50 @ A1		
Date April 2018		
Drawing No. 1803 / 01		

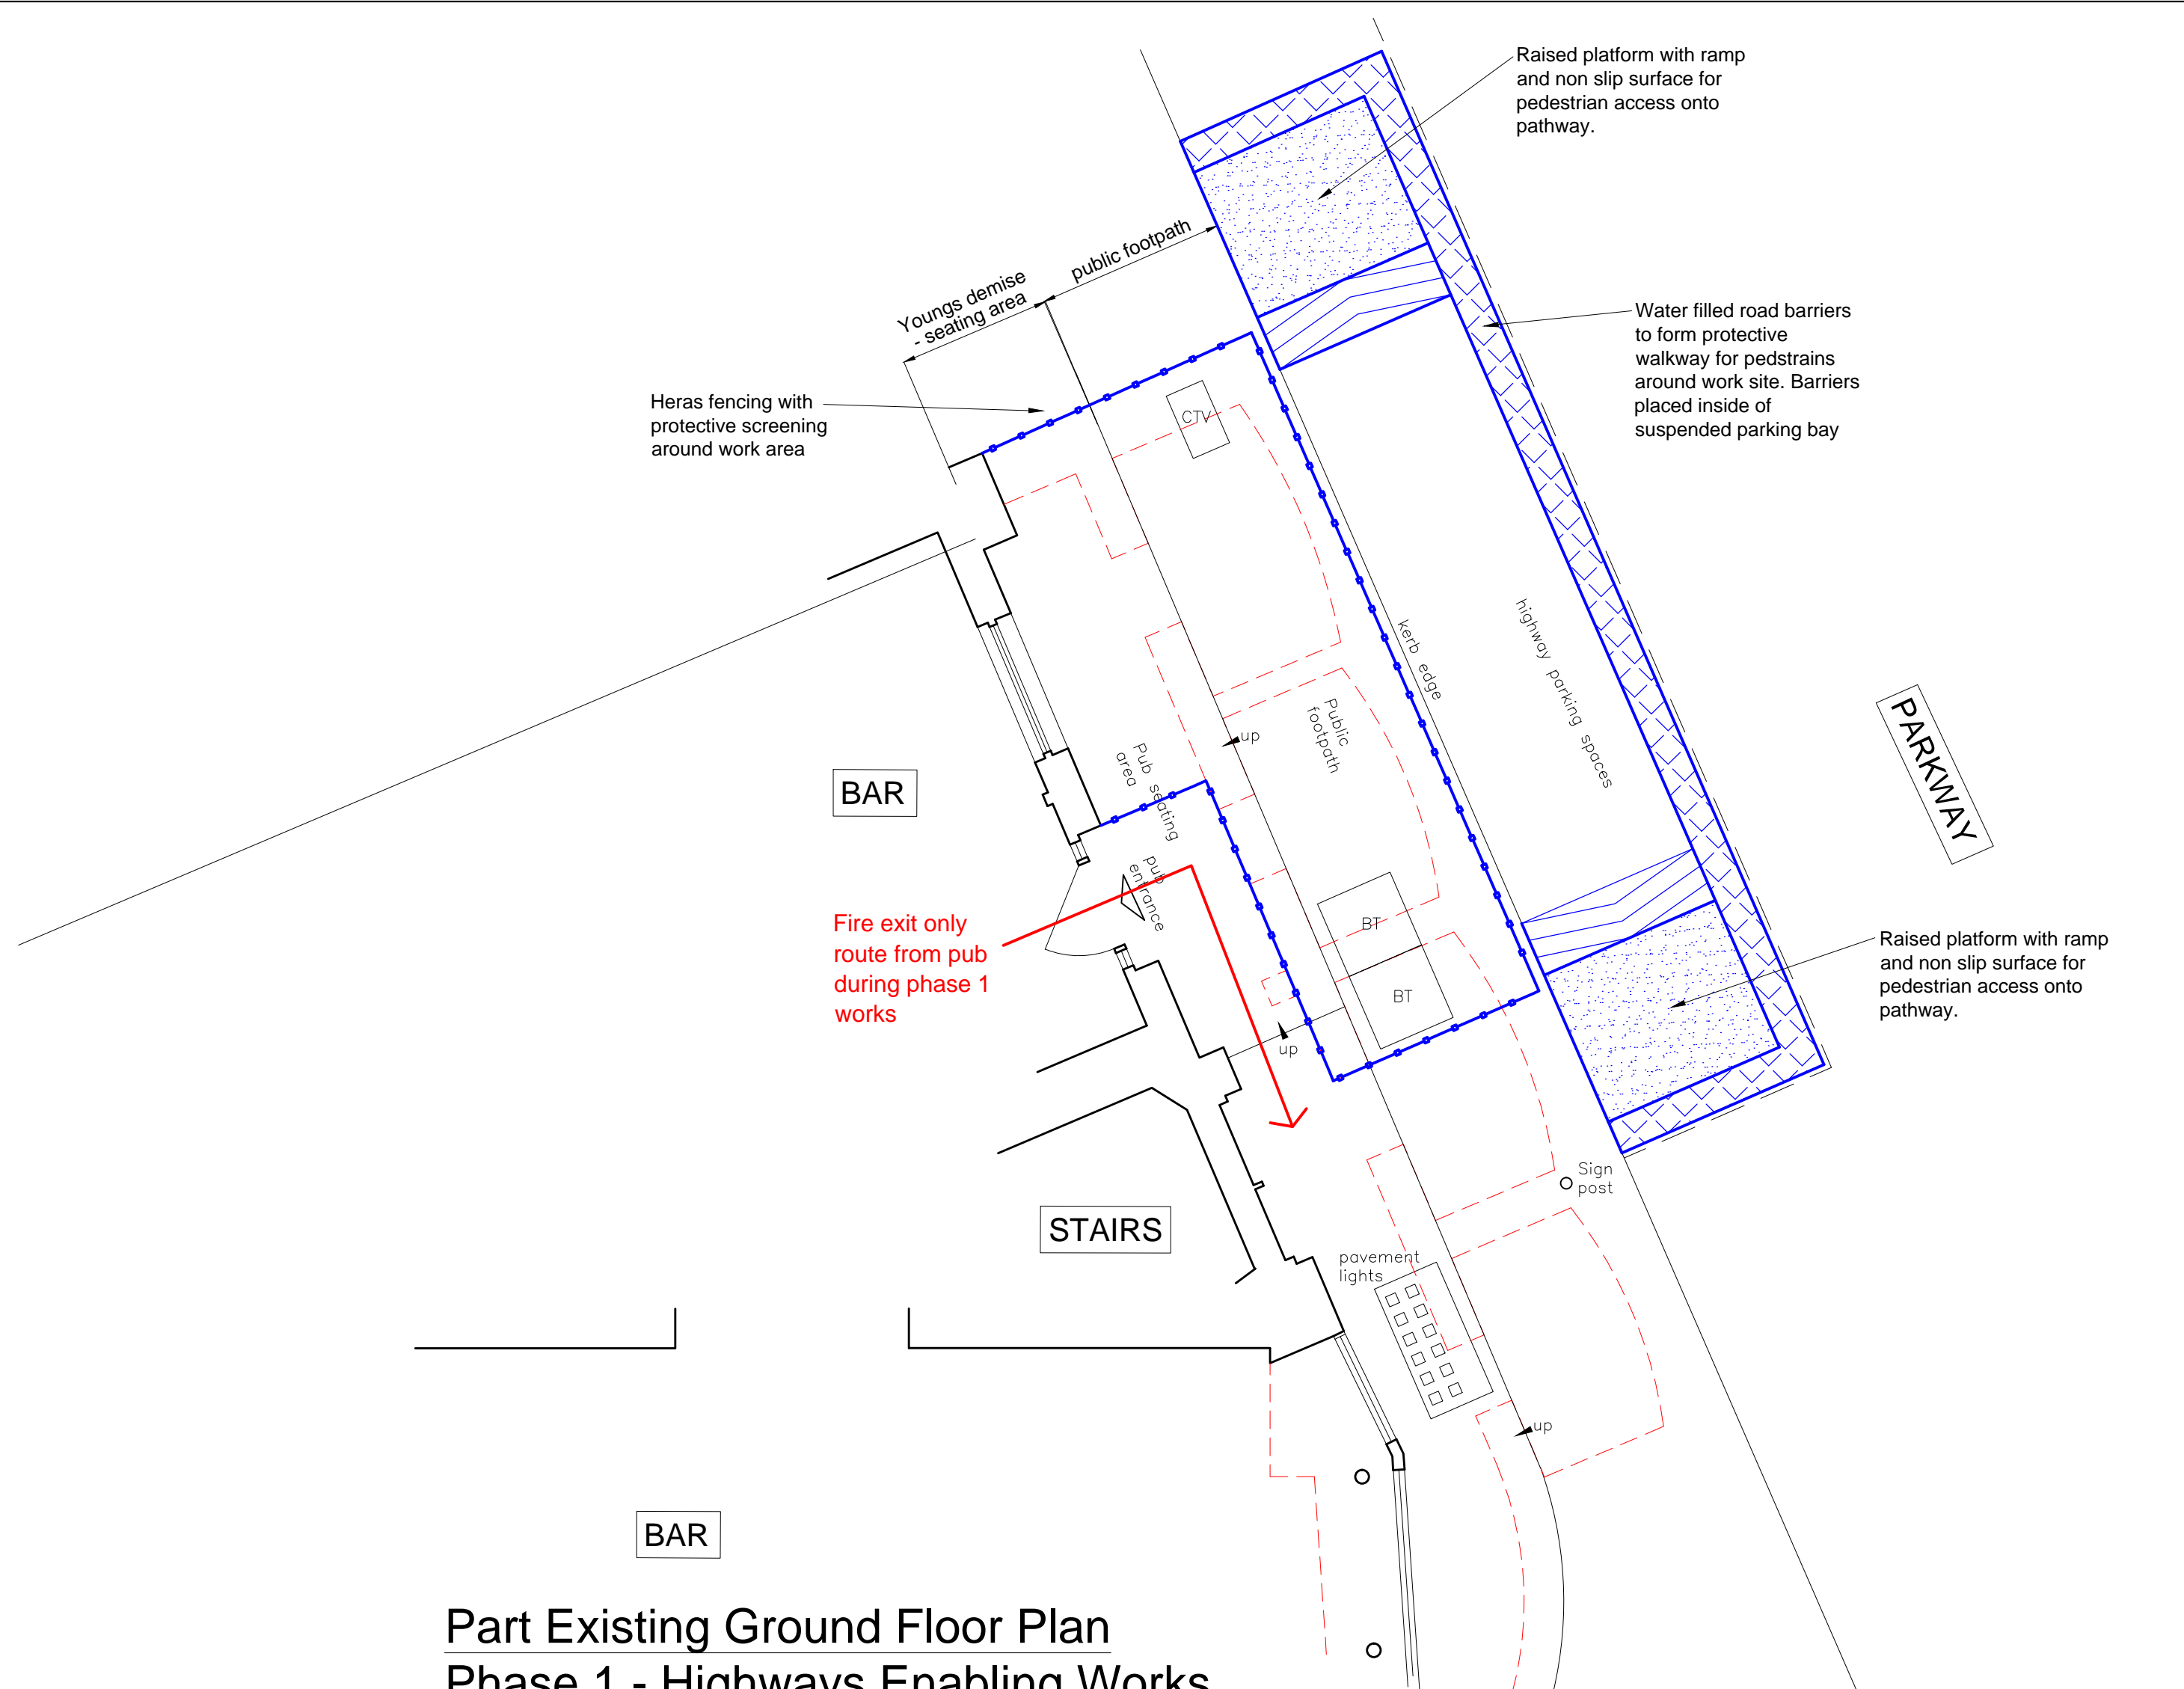


**Part Existing Ground Floor Plan
Phase 1 - Highways Enabling Works**

CONTRACTOR TO CARRY OUT FULL CAT SCAN OF SERVICE TO BE FOUND IN FOOTPATH PRIOR TO ANY WORKS COMMENCING

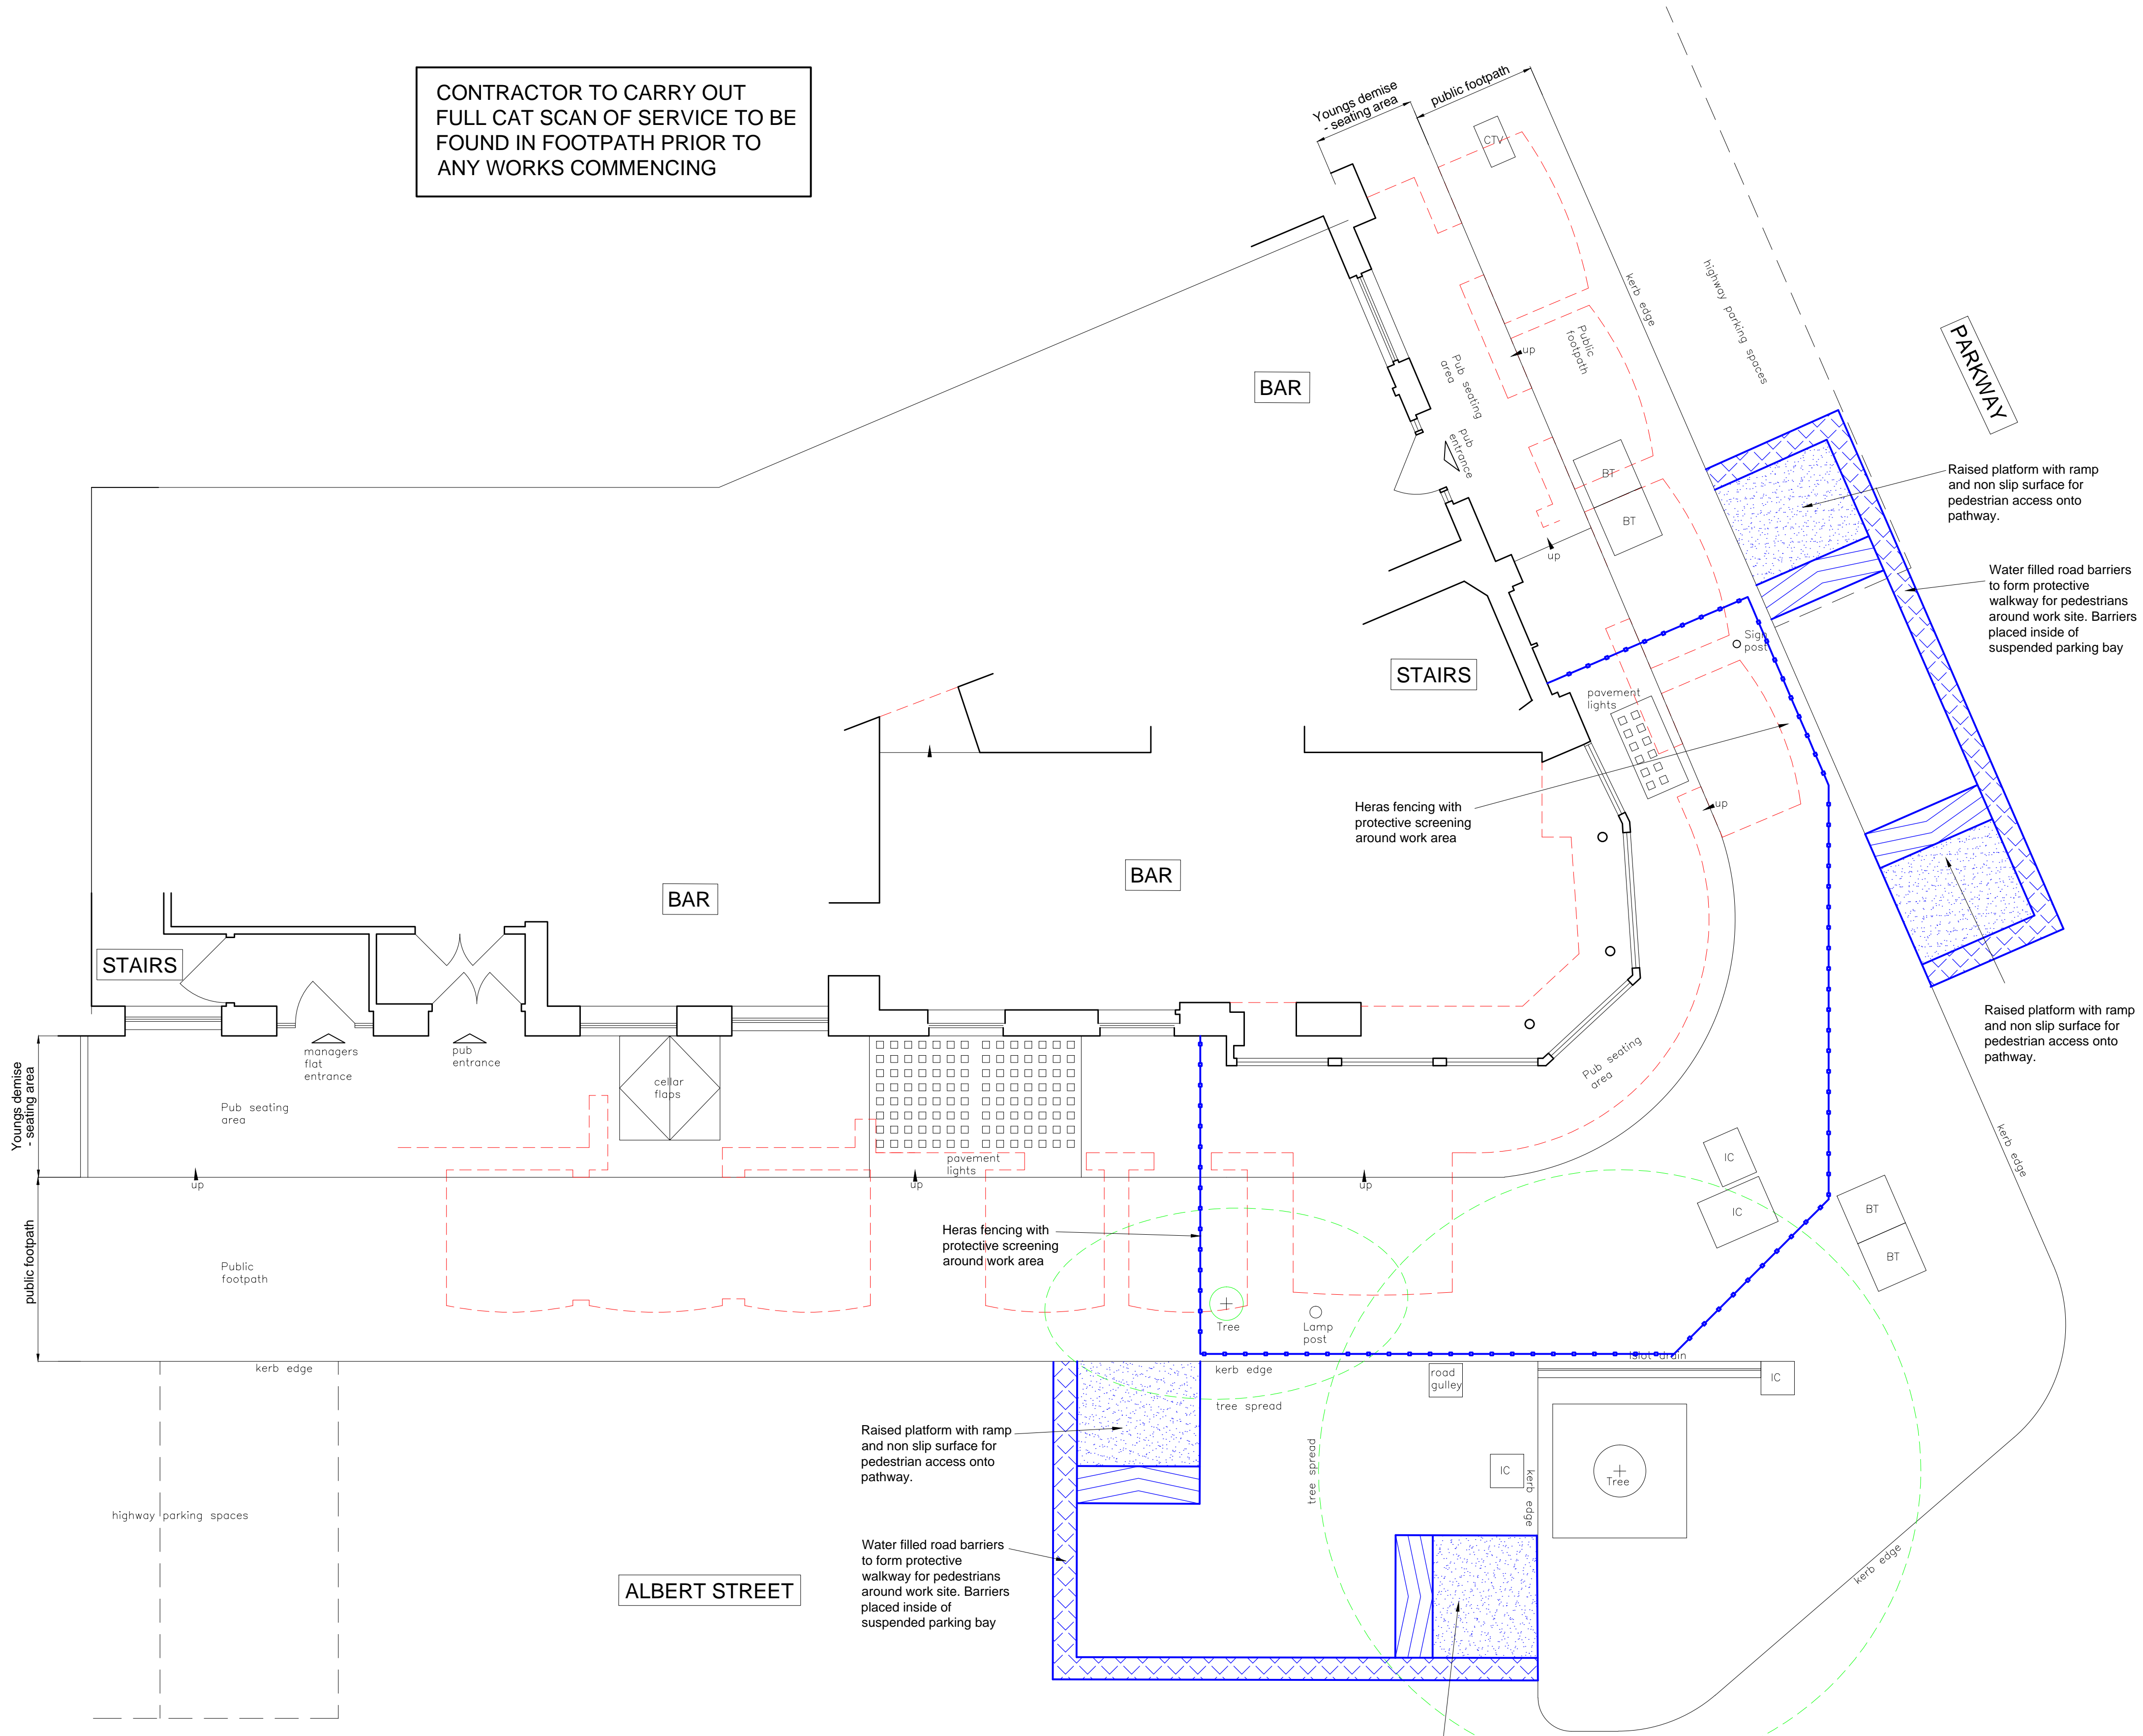

**Existing Ground Floor Plan
Phase 2 - Highways Enabling Works**

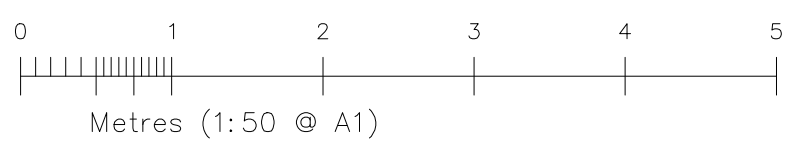

Raised platform with ramp and non slip surface for pedestrian access onto pathway.