


TO KELLY STREET. 8 KELLY STREET



EXISTING ROOF

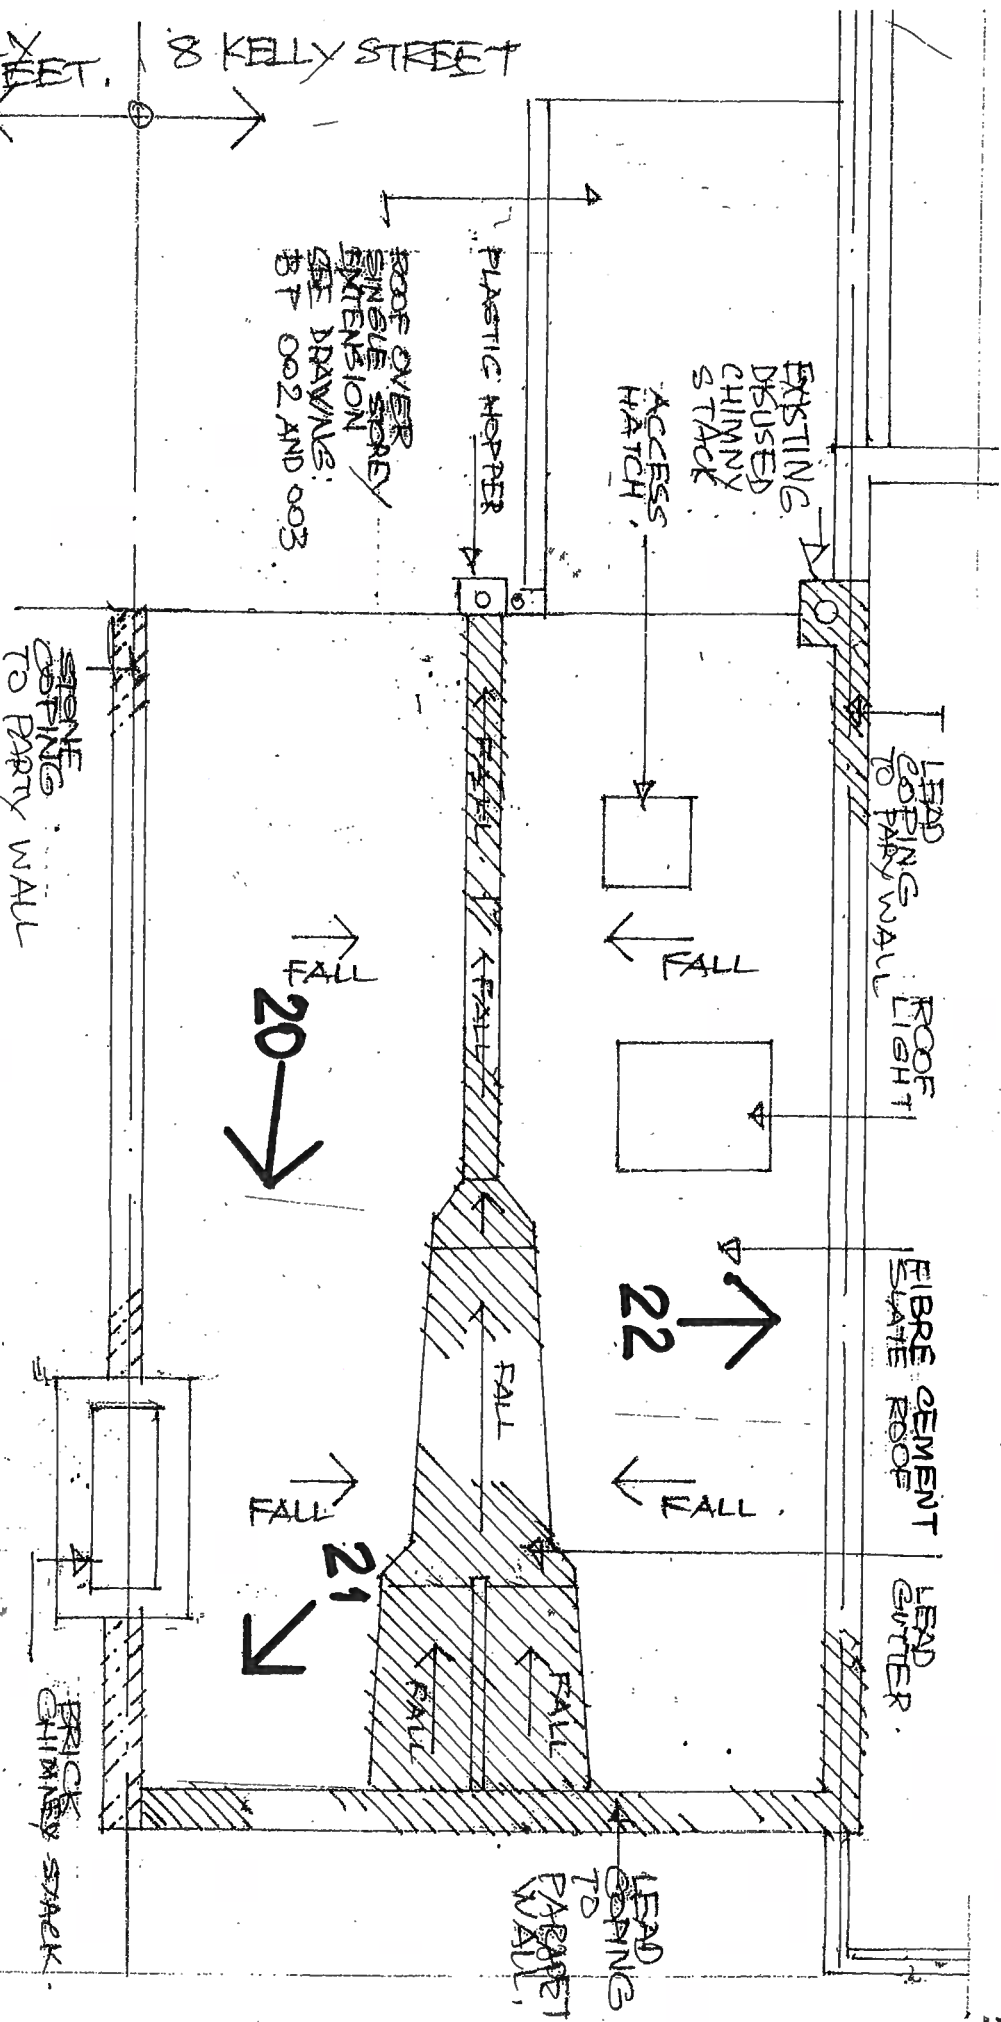

8 KELLY STREET
NW1 8PH
KEY ROOF PLAN
WITH PHOTO
REFERENCES



SCALE	1:50 @ A4
DATE	07.11.2018
DRG. NO	013
REV	