


SEE ROOF PLAN
 RE 02 FOR REPAIR WORKS
 TO ROOF COVERINGS.



SEE DRAWING RE 03
 FOR SECTION REFERENCE

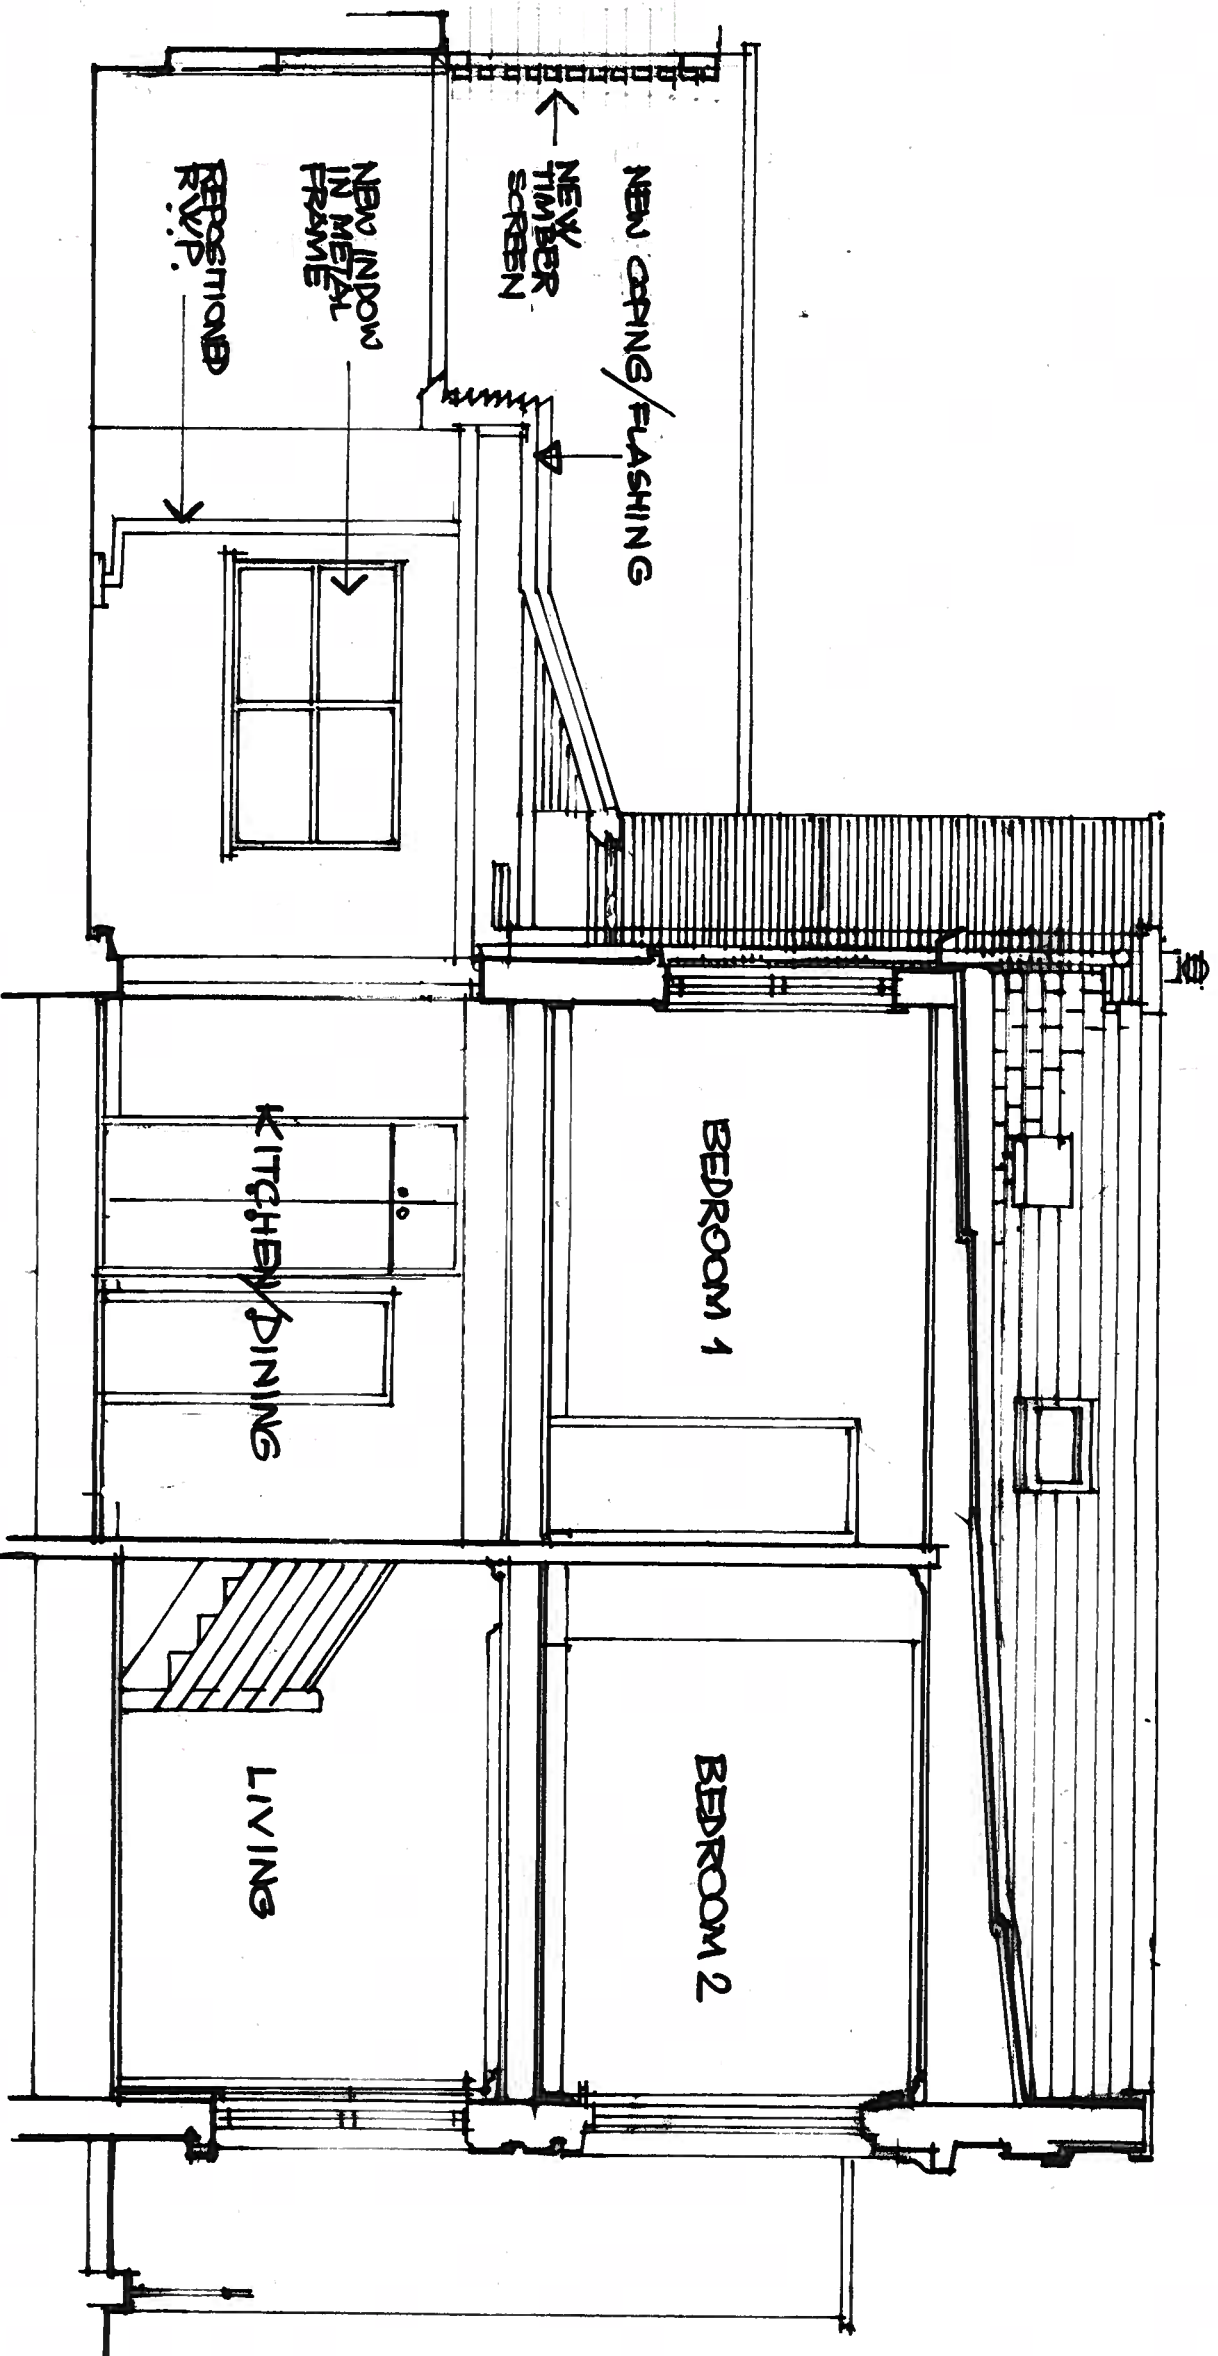

PROPOSED

3 KELLY STREET
 NW1 BPH

TITLE
 LONG SECTION
 PROPOSED.

SCALE 1:50 @ A3

DATE 09.11.2018

DRG. NO.
RE 05

REV.