




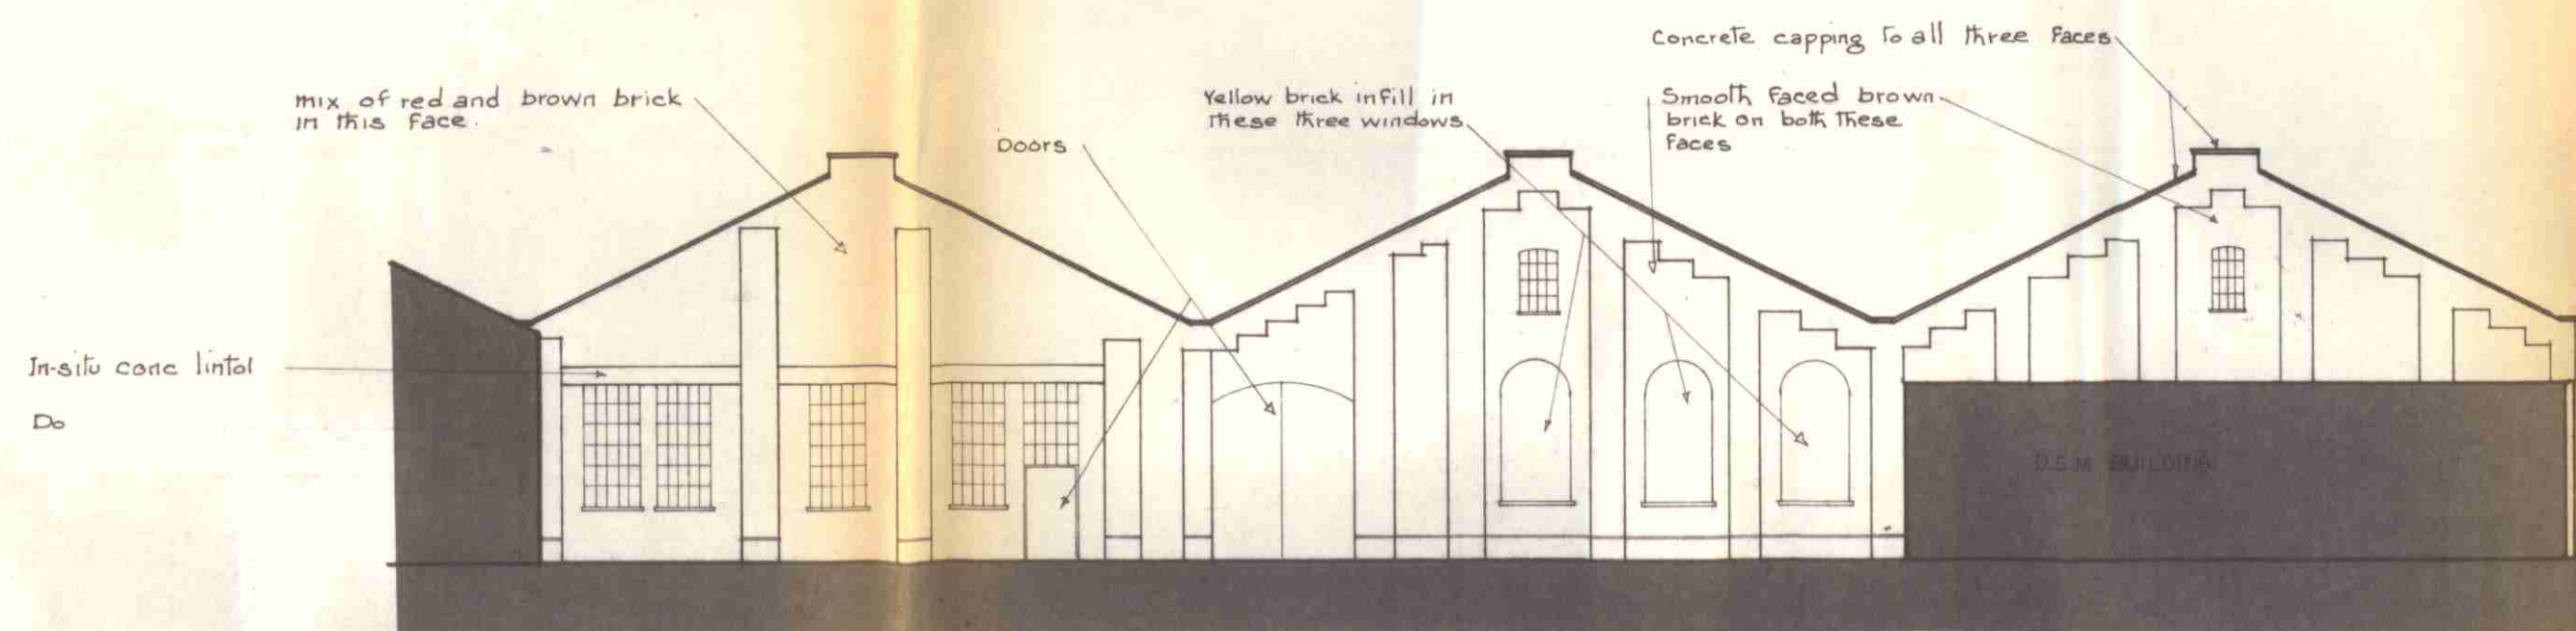


EXISTING FRONT ELEVATION 'A'

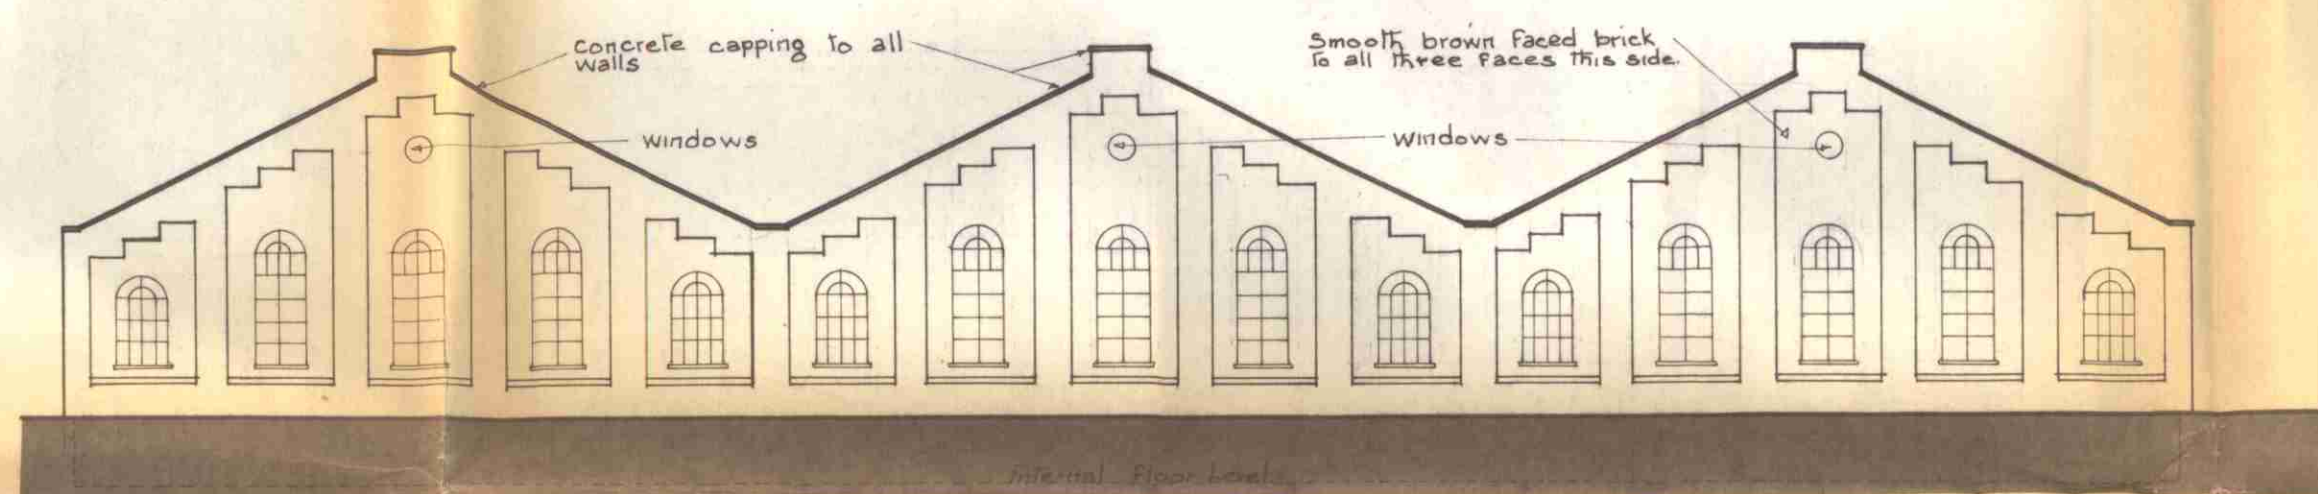

EXISTING REAR ELEVATION 'B'

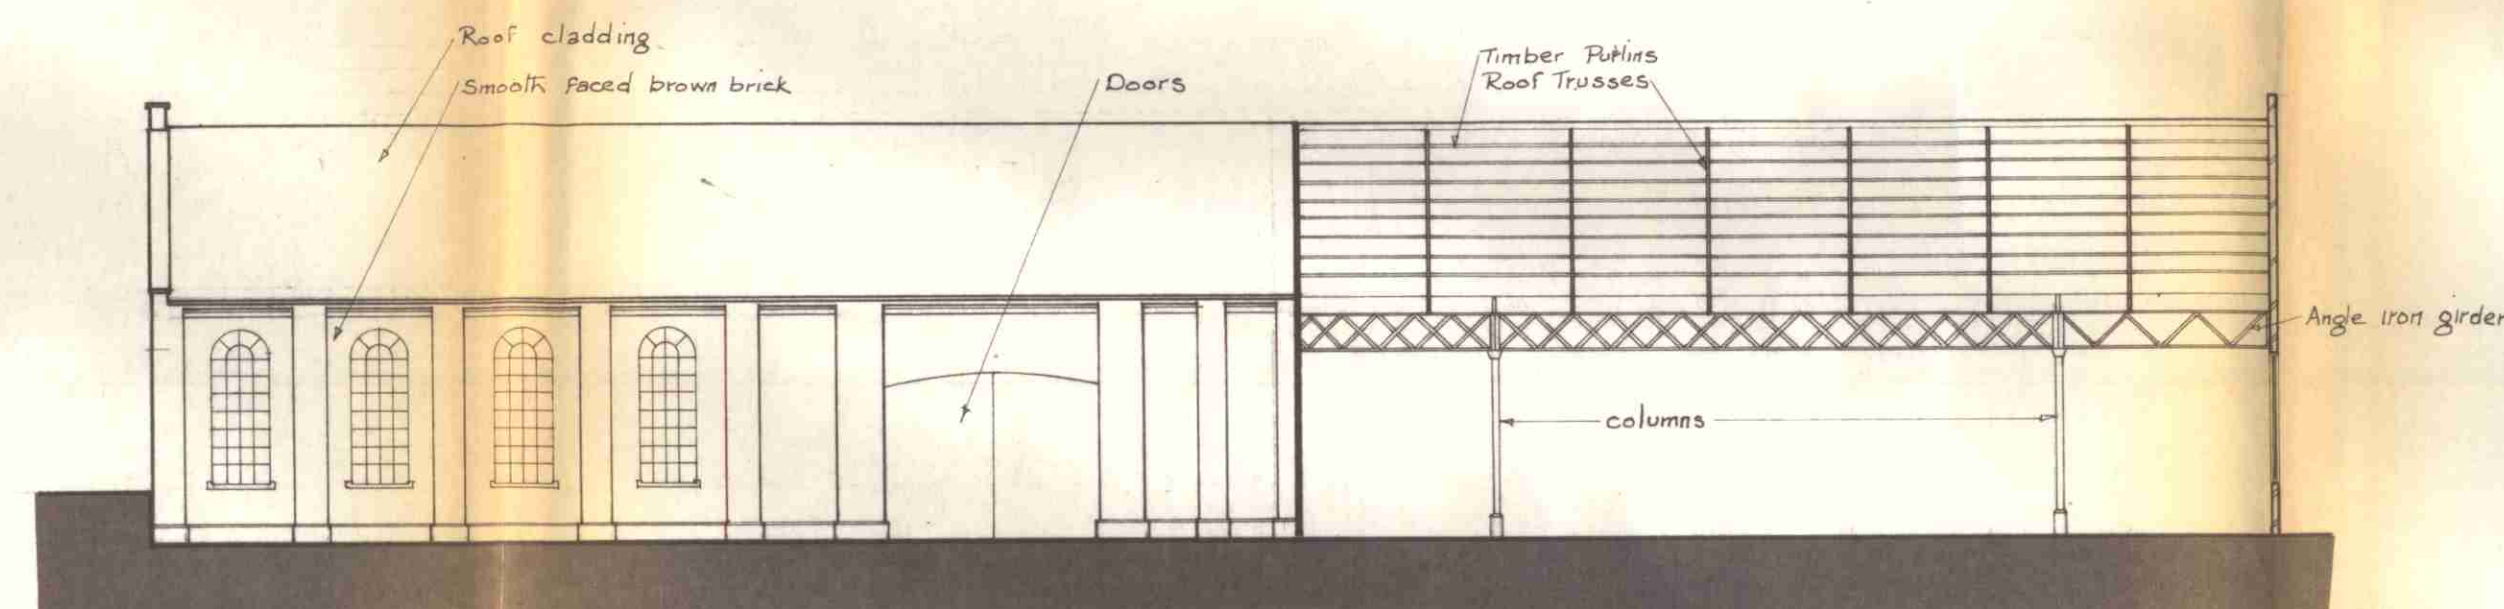

EXISTING SIDE ELEVATION 'C' & SECTION

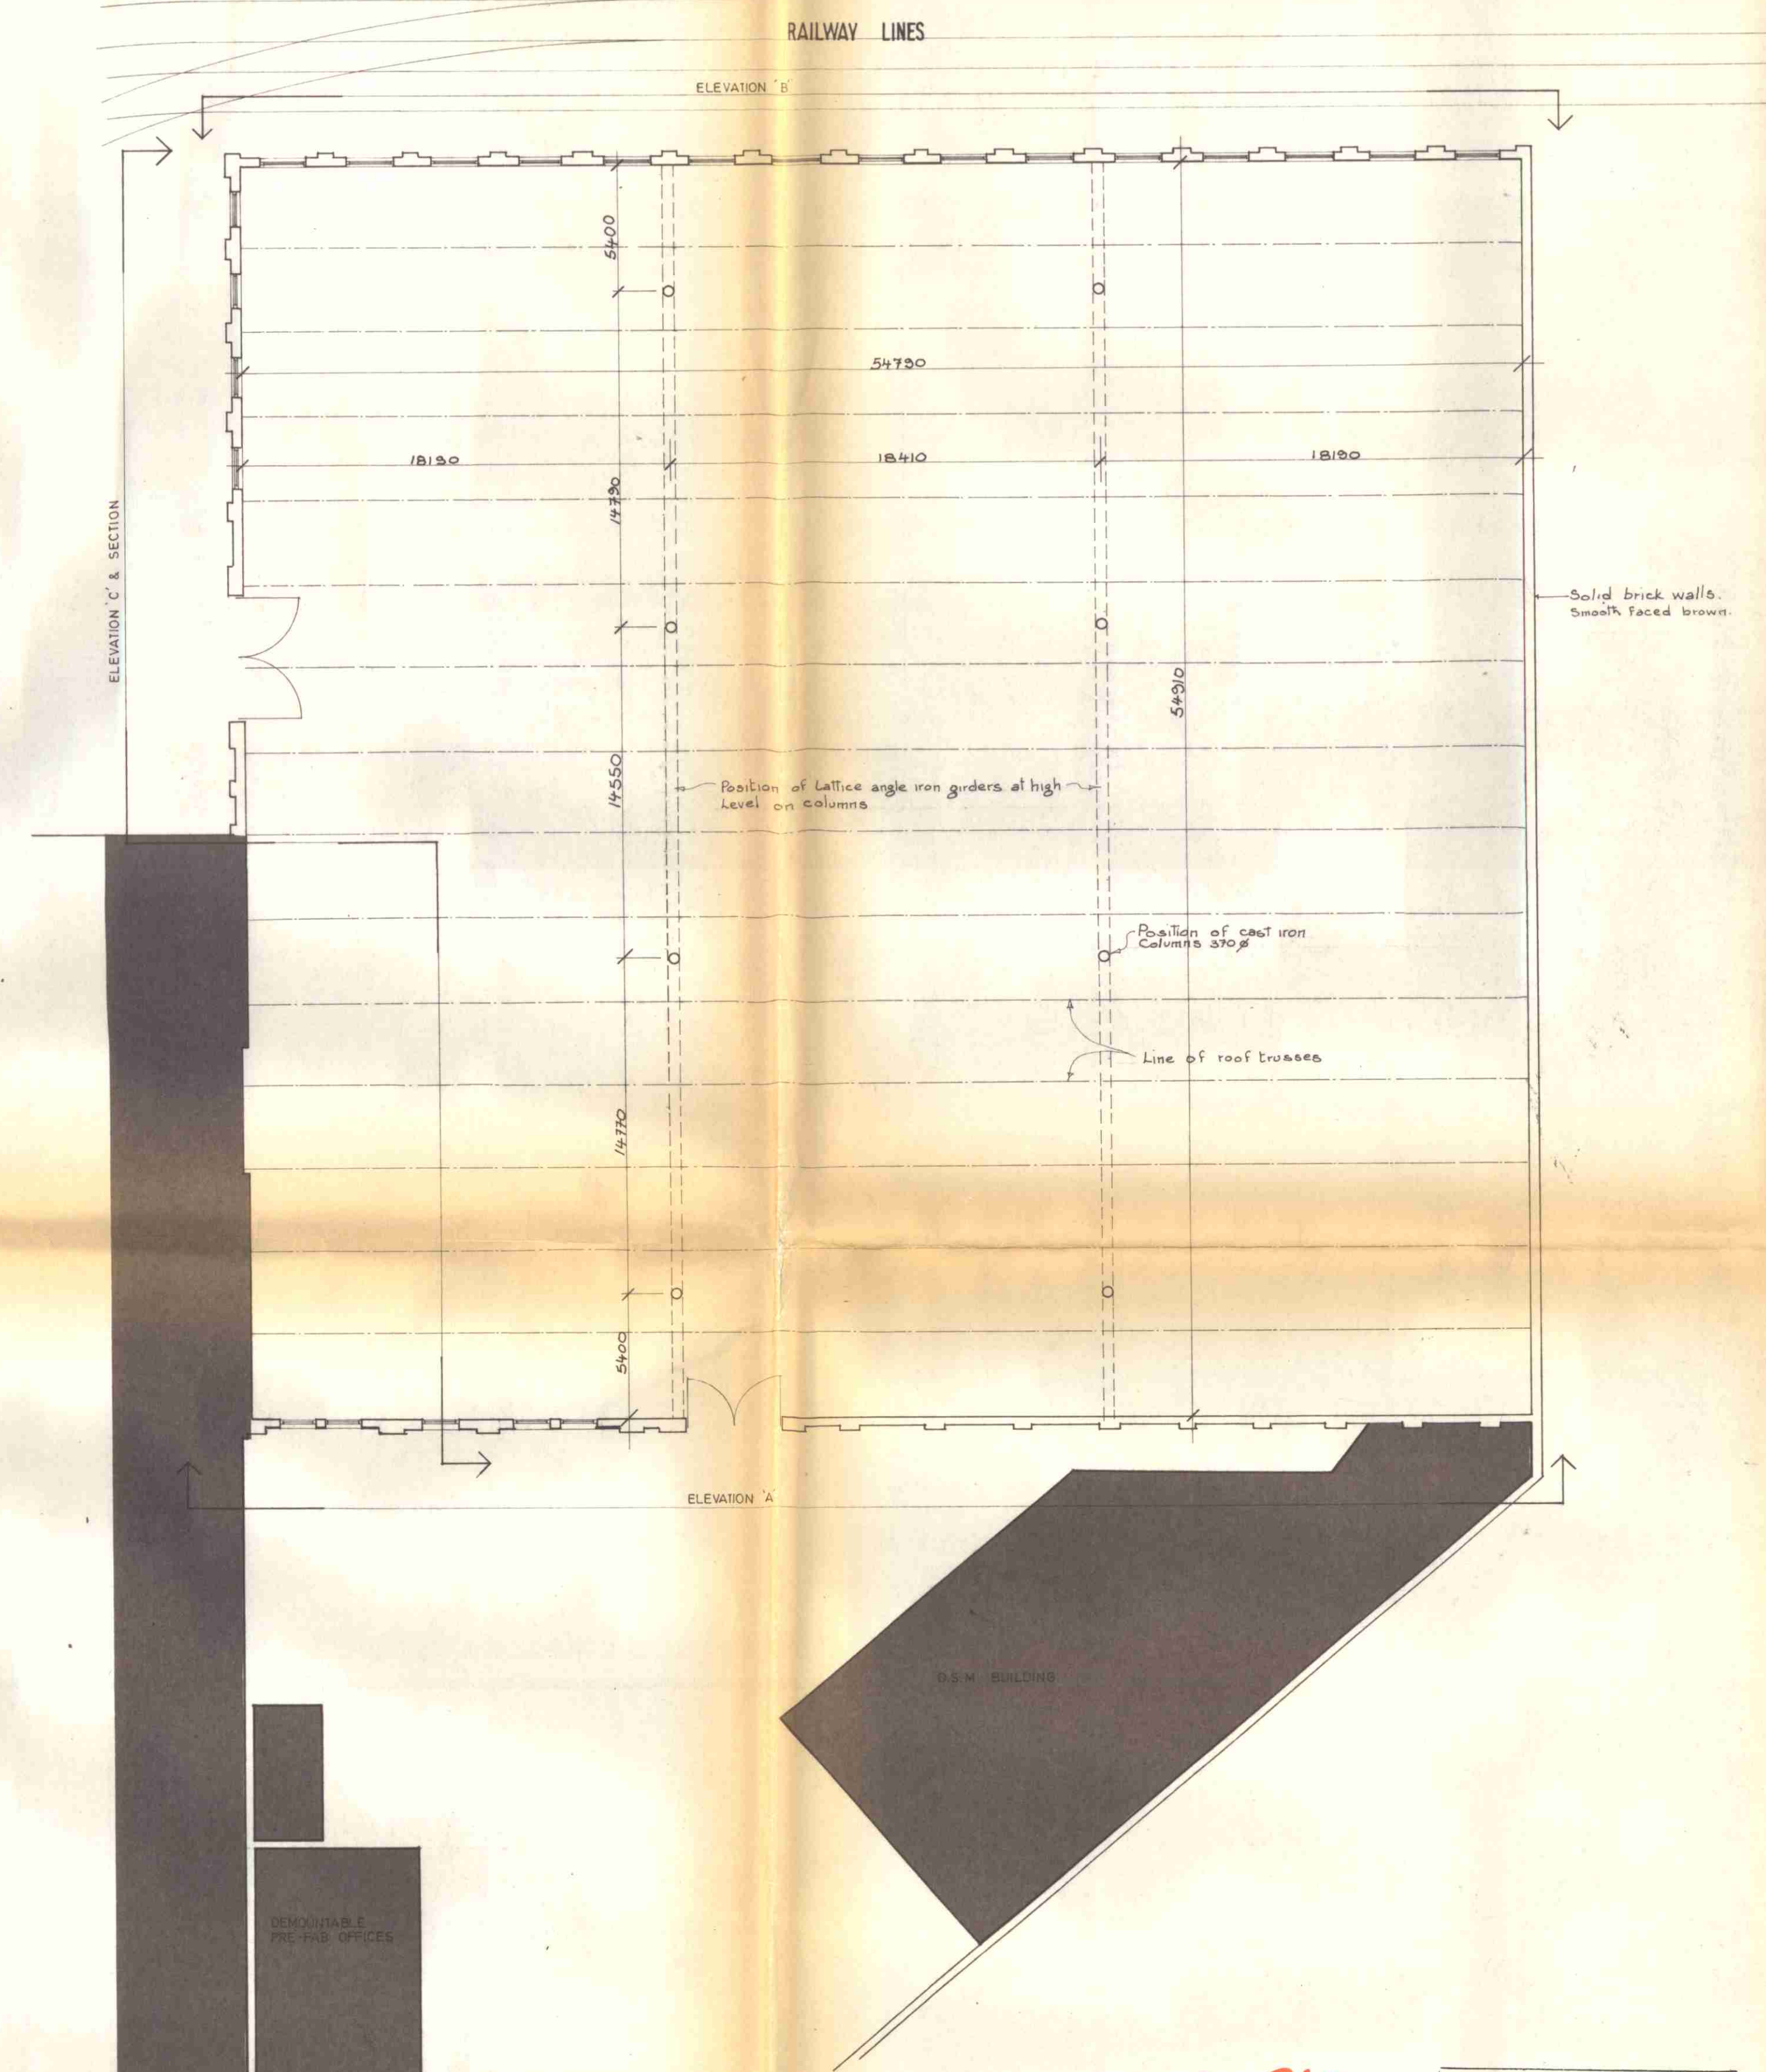

EXISTING FLOOR PLAN

CASE COPY.

CTP/F11/IX/B/32156

LONDON BOROUGH OF CAMDEN
TOWN AND COUNTRY PLANNING ACTS
4 JUN 1981
PLANS APPROVED
NOT APPROVED
ON BEHALF OF THE COUNCIL


O'REILLY DESIGN & PLANNING SERVICES
ARCHITECTS & PLANNING CONSULTANTS, 40 ELGIN ROAD, BALLSBRIDGE, DUBLIN 4. Tel. 681288

PROPOSED OFFICE DEV
AT KENTISH TOWN
LONDON

SURVEY OF EXISTING
BUILDING

1:200 JAN 81

BBB/001

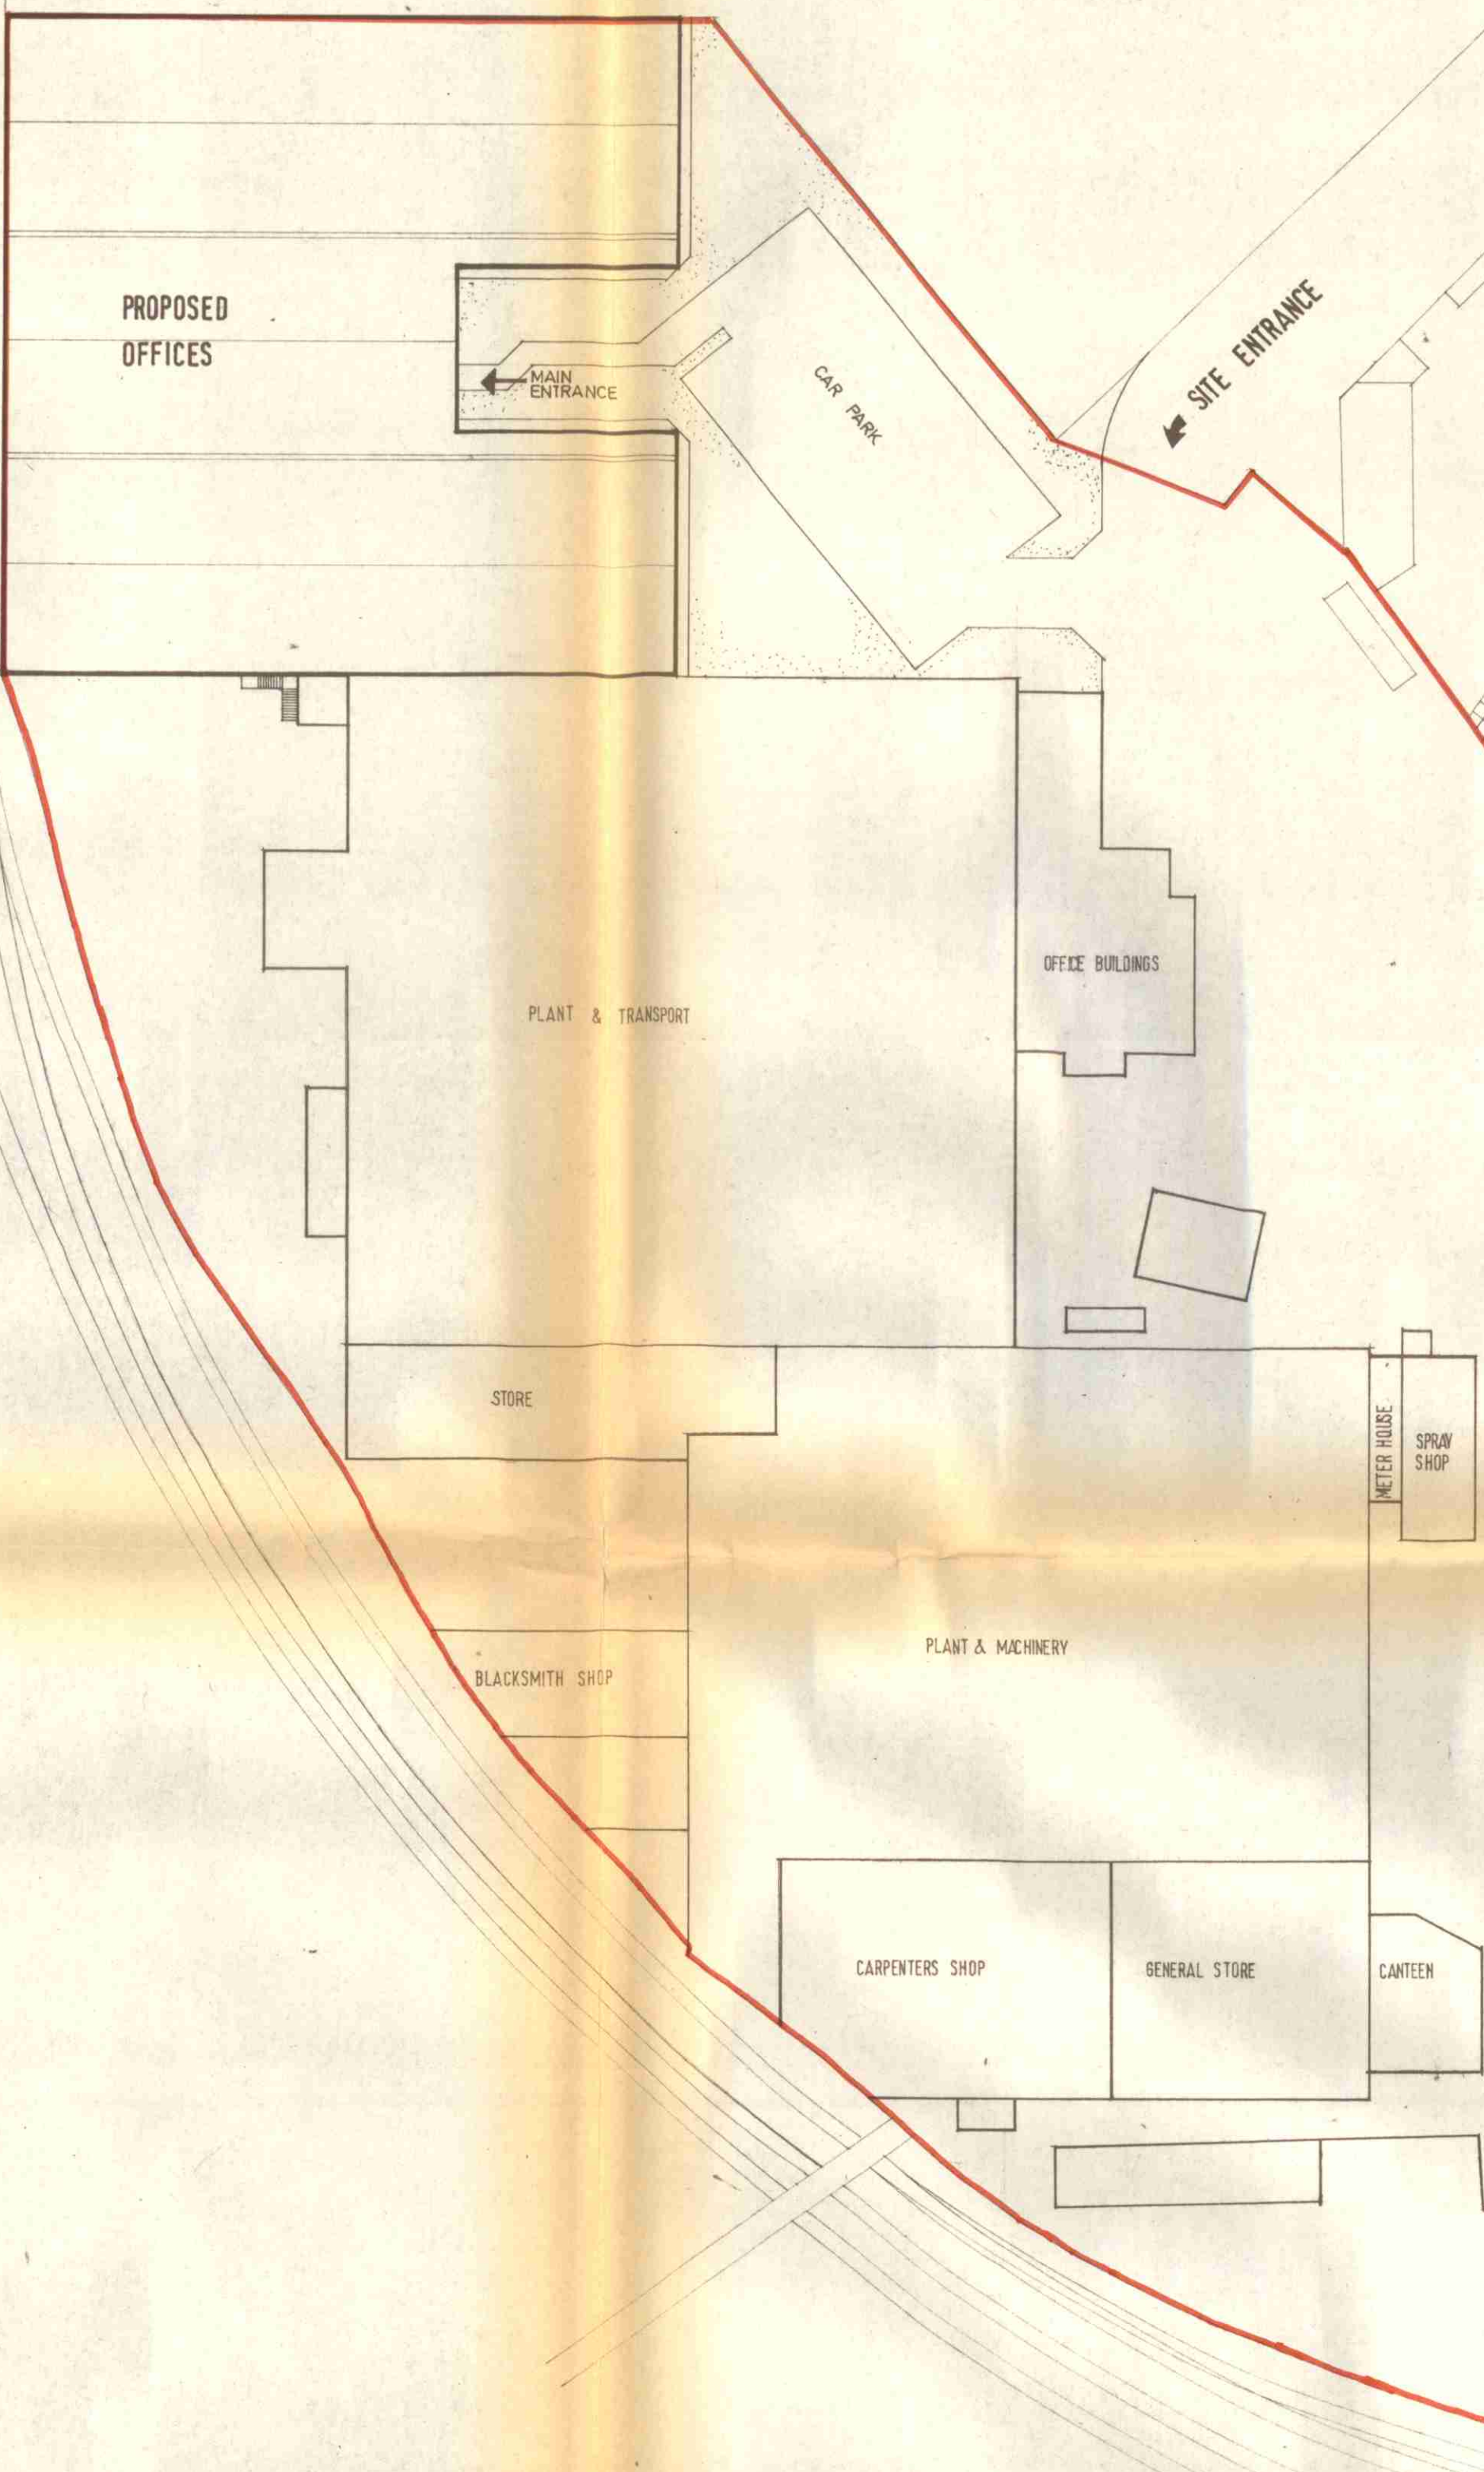

NOTE:
SITE BOUNDARY OUTLINED IN RED

SITE LOCATION MAP

CASE COPY


LONDON BOROUGH OF CAMDEN
TOWN AND COUNTRY PLANNING ACTS
4 JUN 1981
PLANS ~~NOT~~ APPROVED
ON BEHALF OF THE COUNCIL

CTP/F11 /IX /B /32156


O'REILLY DESIGN & PLANNING SERVICES

ARCHITECTS & PLANNING CONSULTANTS, 40 ELGIN ROAD, BALLSBRIDGE, DUBLIN 4. Tel. 681288


PROPOSED OFFICE DEVELOPMENT at KENTISH TOWN, LONDON.	SITE LOCATION MAP	1:500	FEB '81
			BS/05

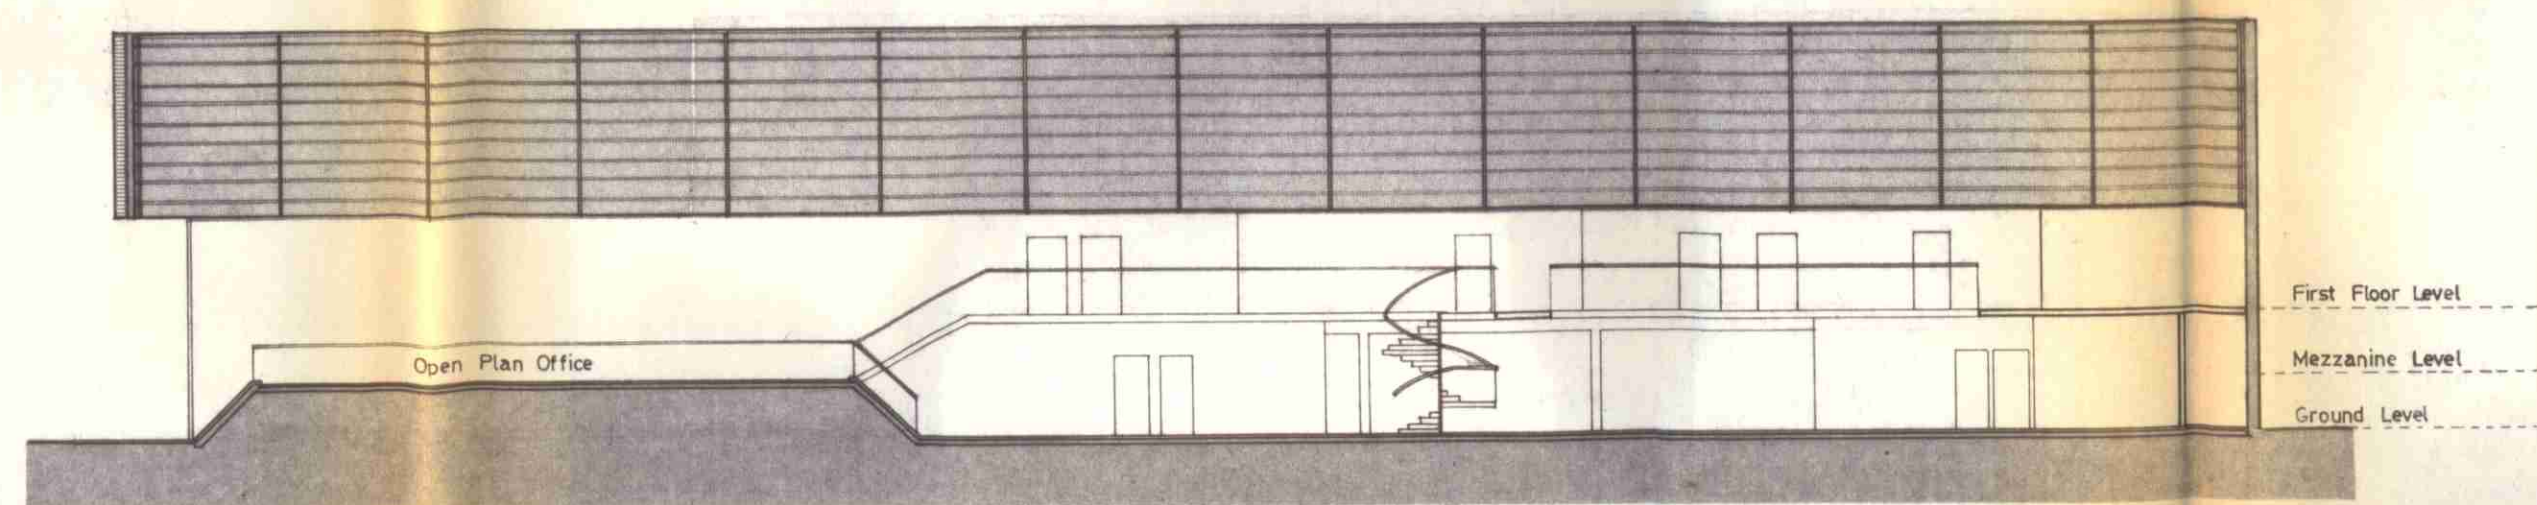

SECTION D-D

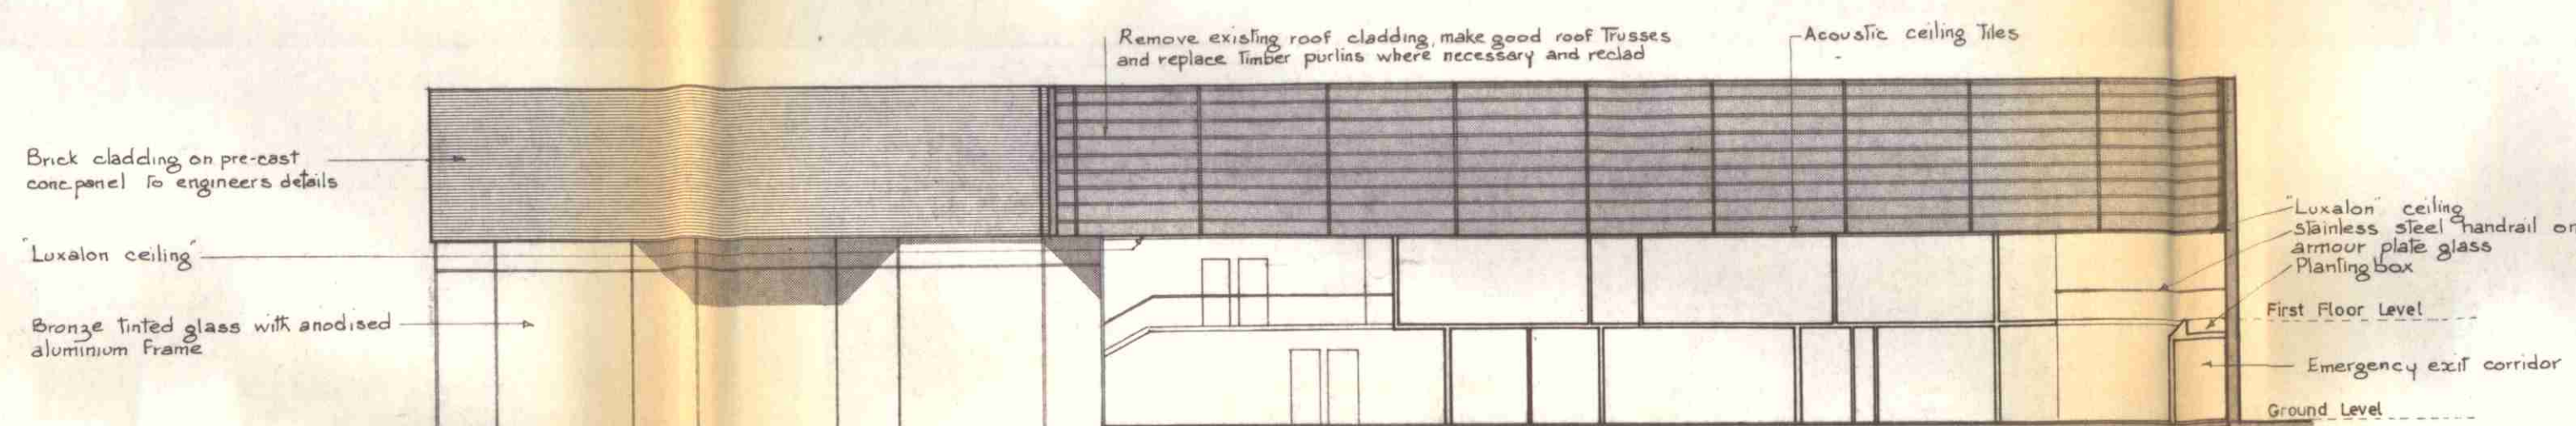

SECTION E-E

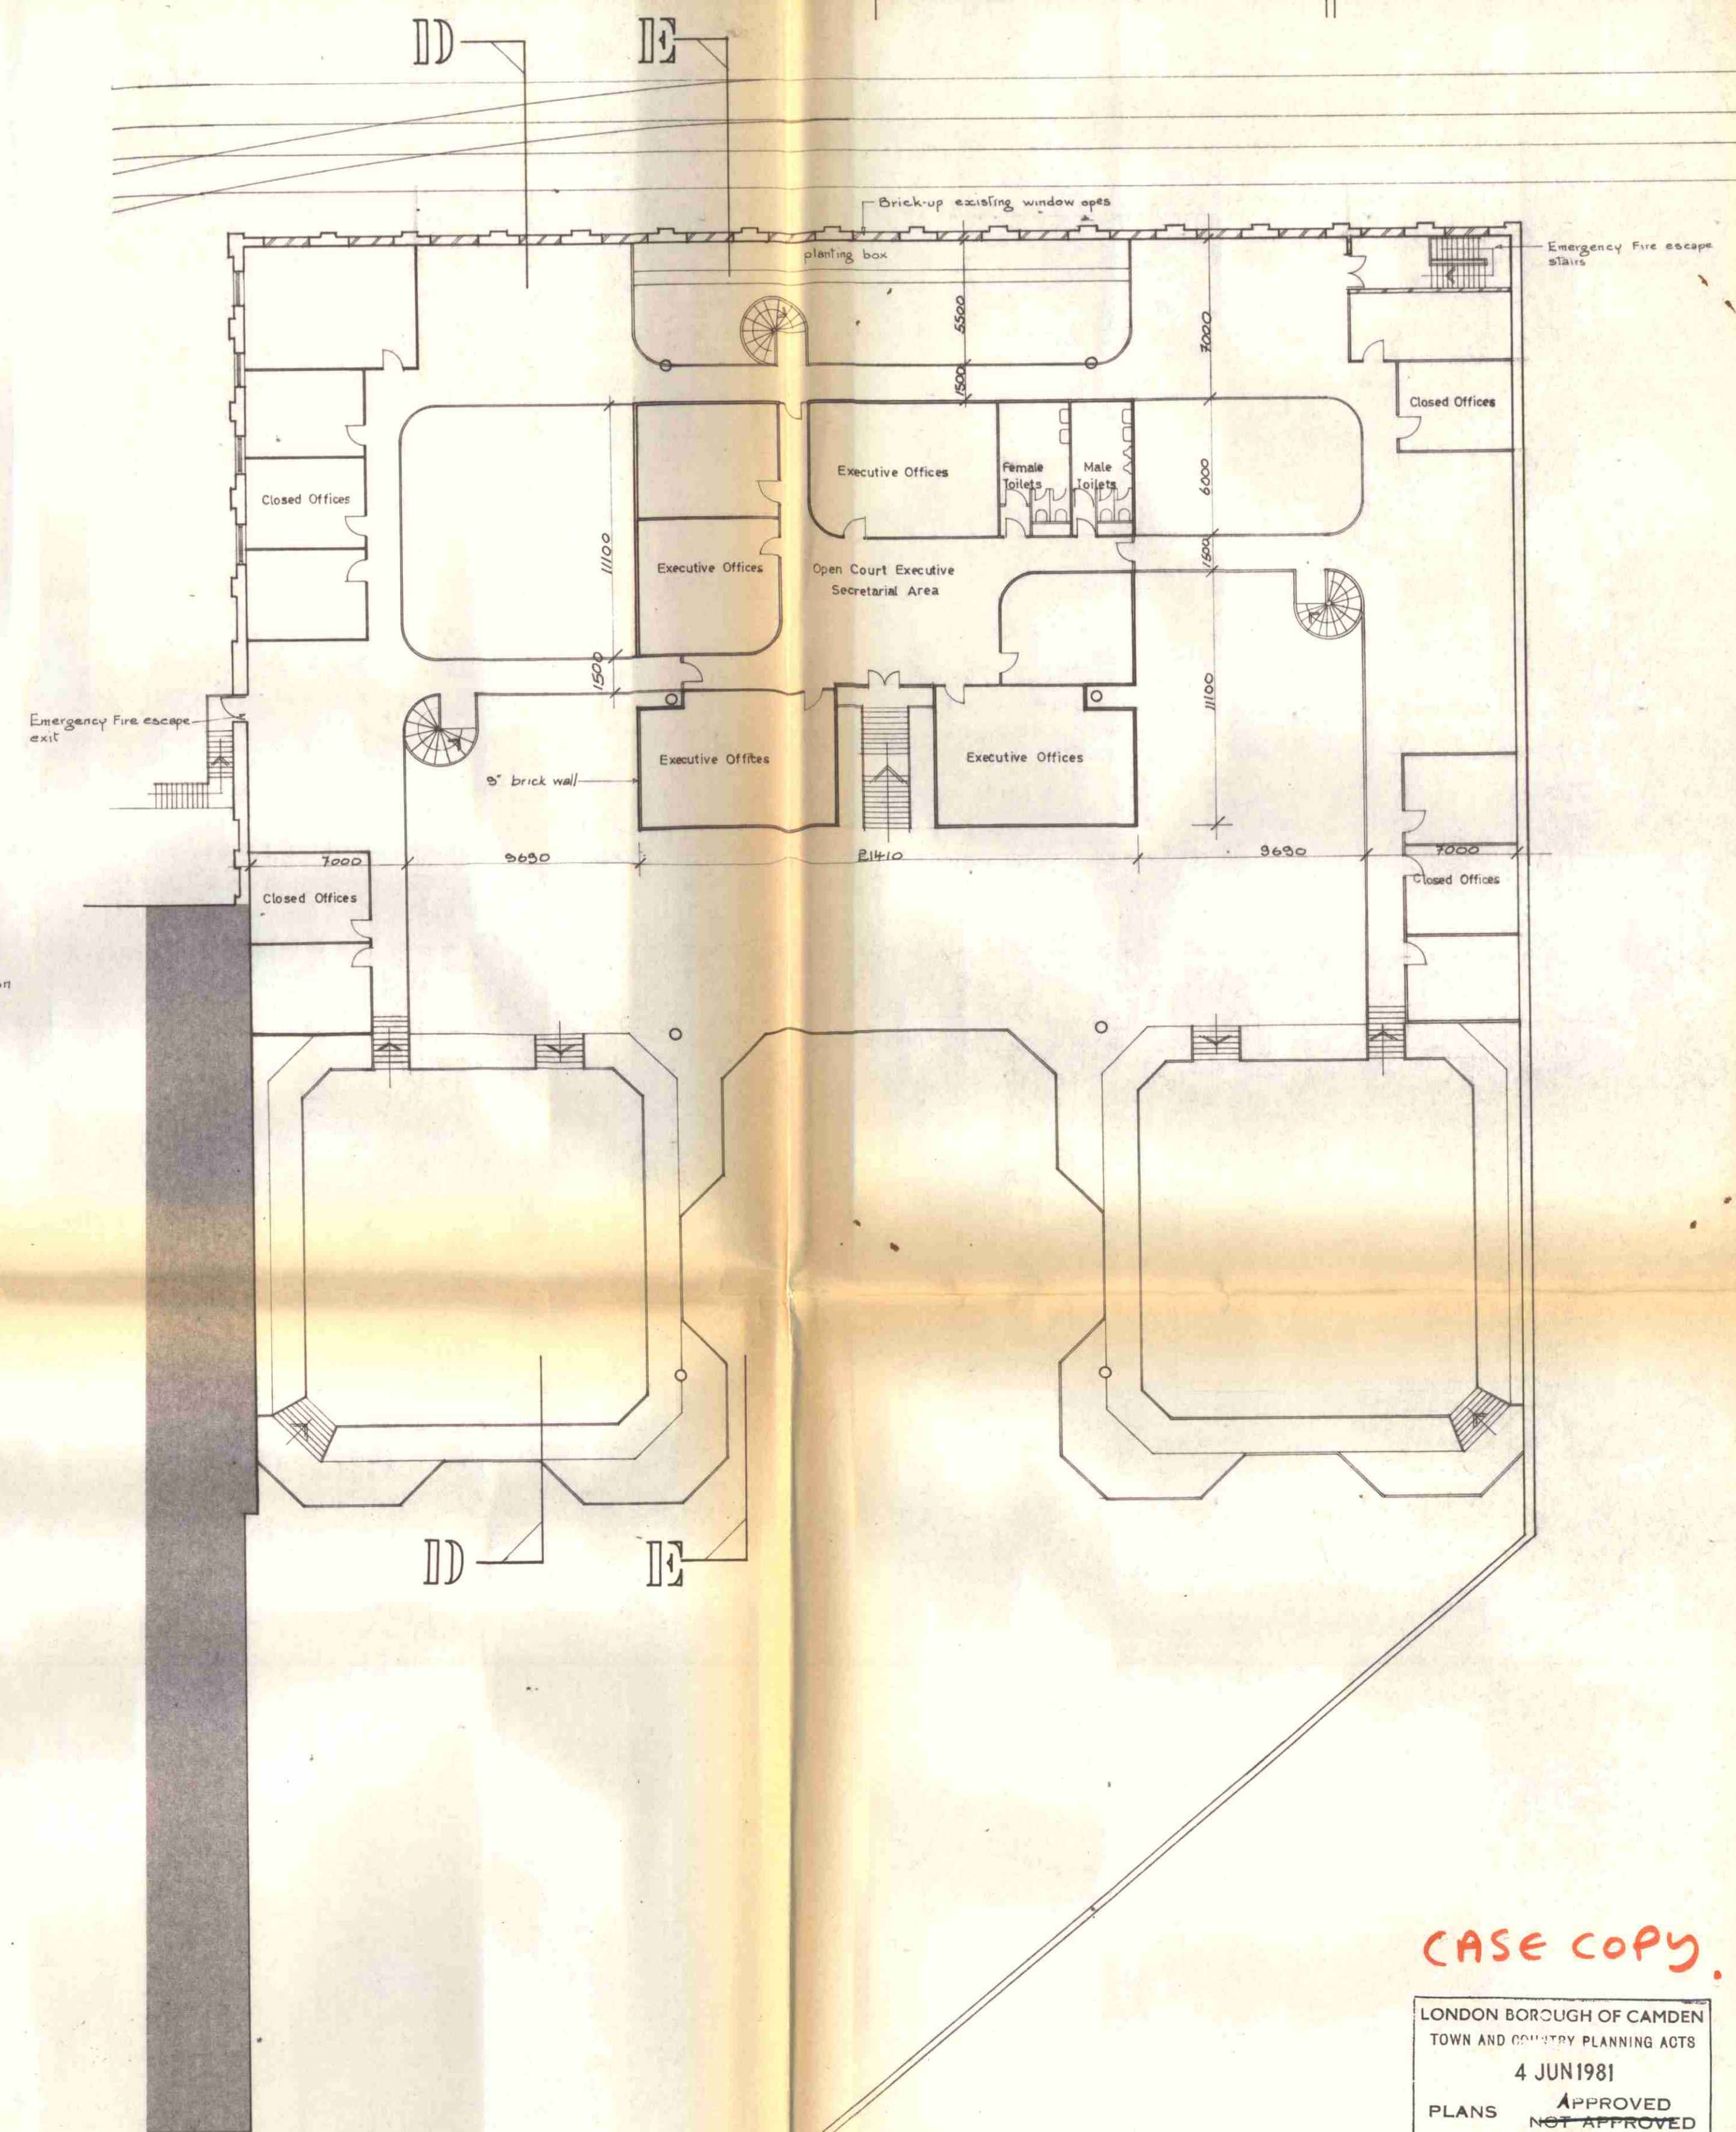

FIRST FLOOR PLAN

CASE COPY.


LONDON BOROUGH OF CAMDEN
TOWN AND COUNTRY PLANNING ACTS
4 JUN 1981
PLANS APPROVED
NOT APPROVED
ON BEHALF OF THE COUNCIL

CTP/F11/X/B/32156


A. 20th March 1981 General Amendments

O'REILLY DESIGN & PLANNING SERVICES
ARCHITECTS & PLANNING CONSULTANTS, 40 ELGIN ROAD, BALLSBRIDGE, DUBLIN 4. Tel. 681288


PROPOSED OFFICE DEVELOPMENT, at KENTISH TOWN, LONDON.	FIRST FLOOR PLAN & SECTIONS D-D, E-E	1:200	FEB. '81 BBS/04A
---	---	-------	---------------------

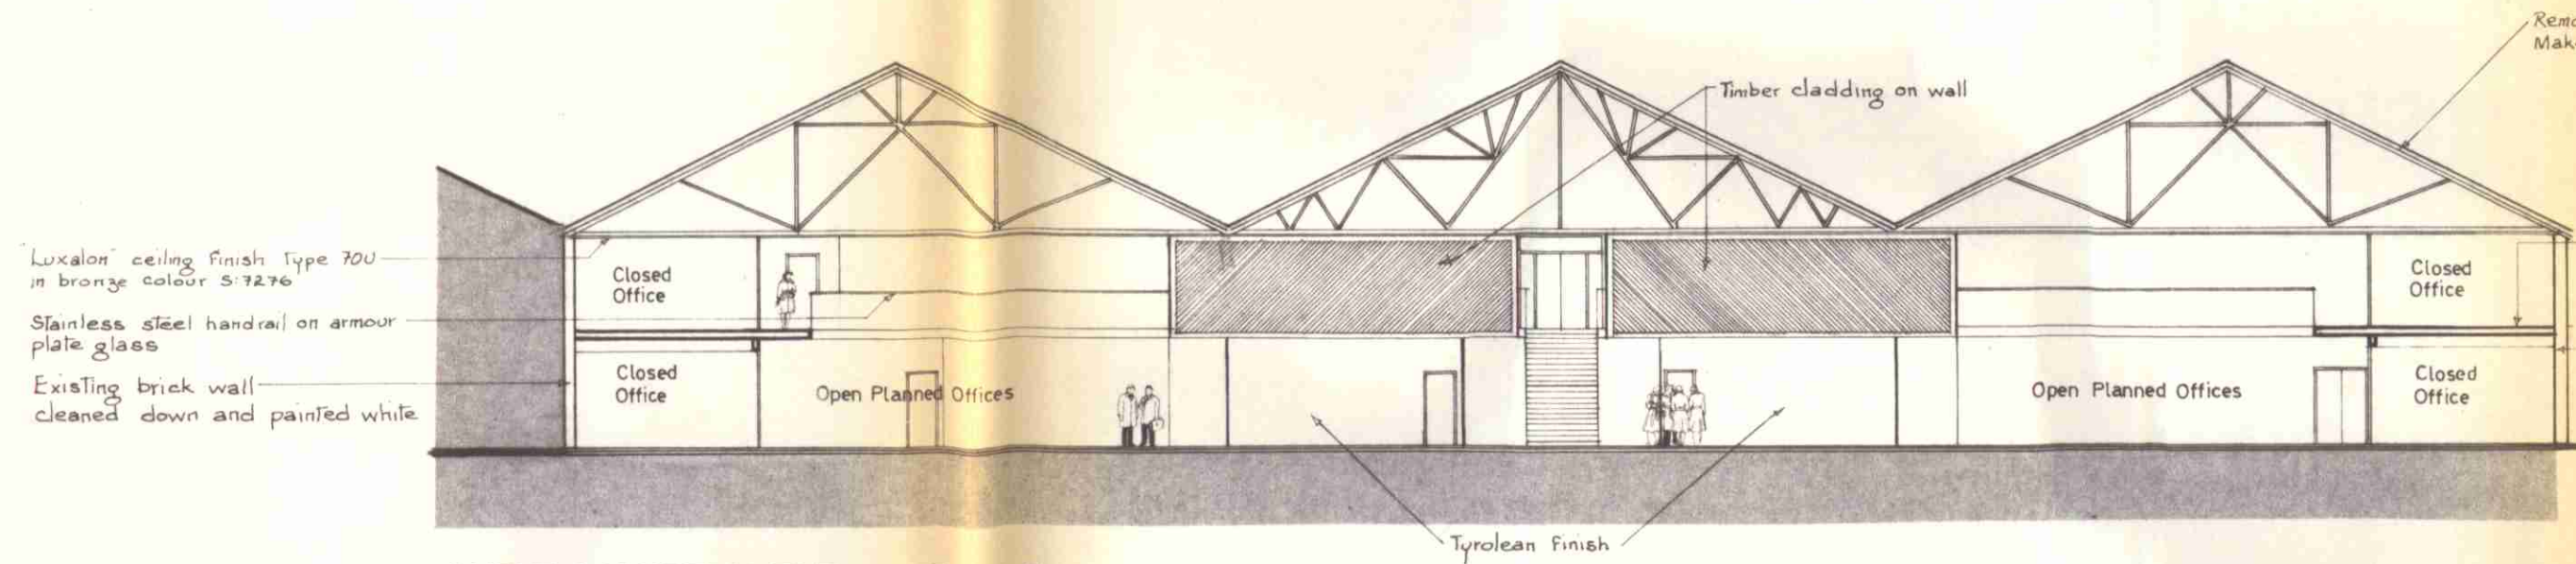

SECTION A-A

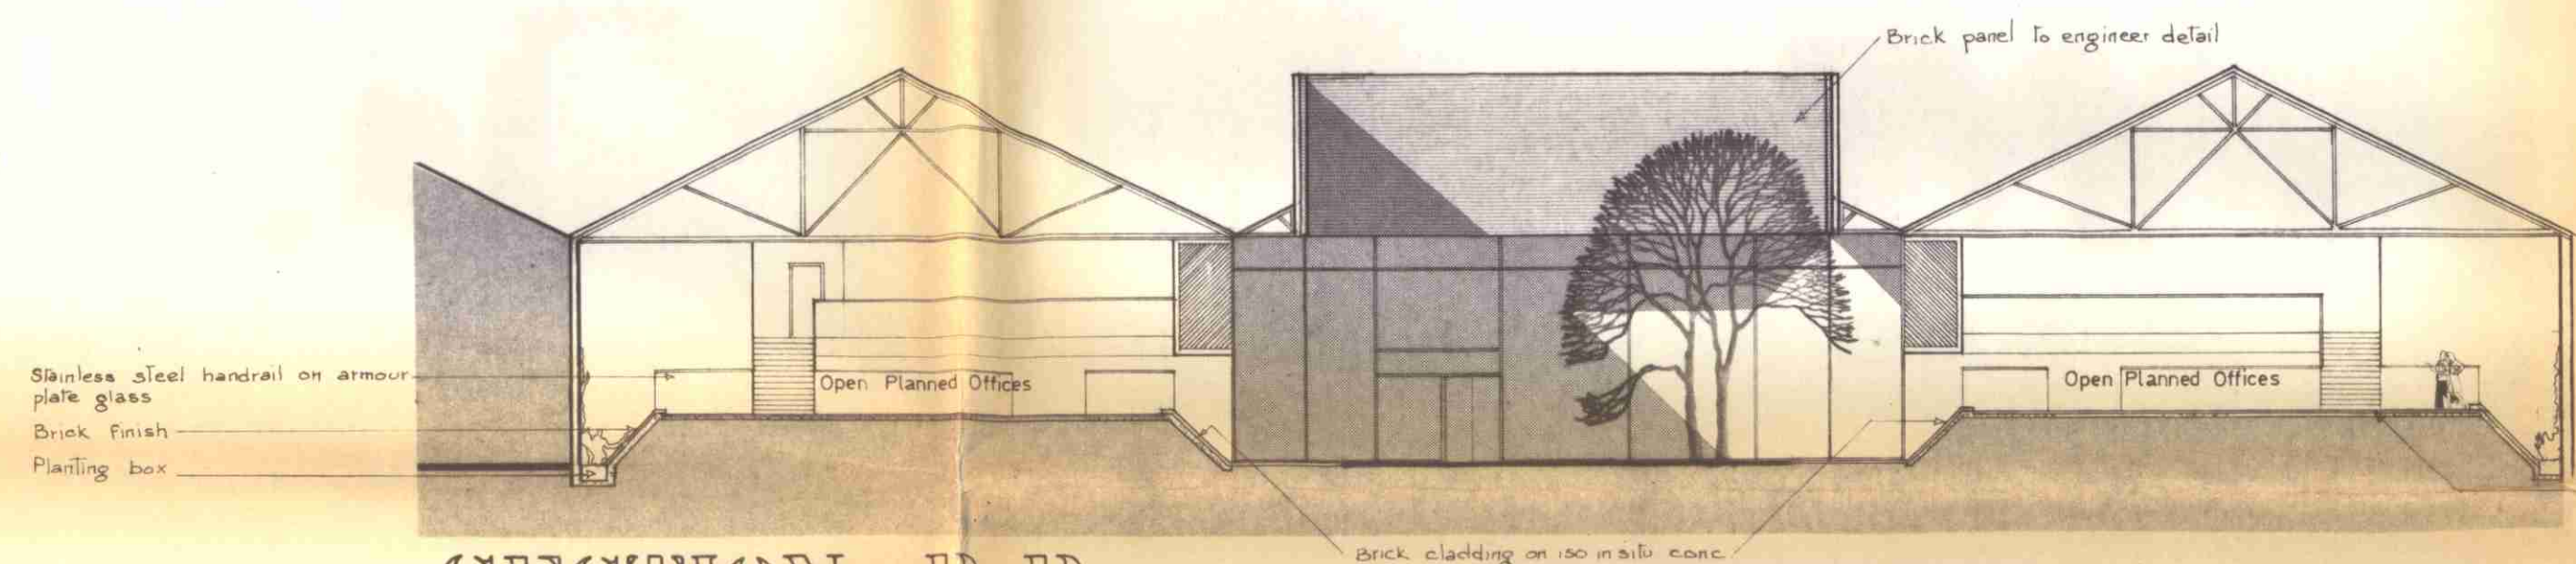


SECTION B-B

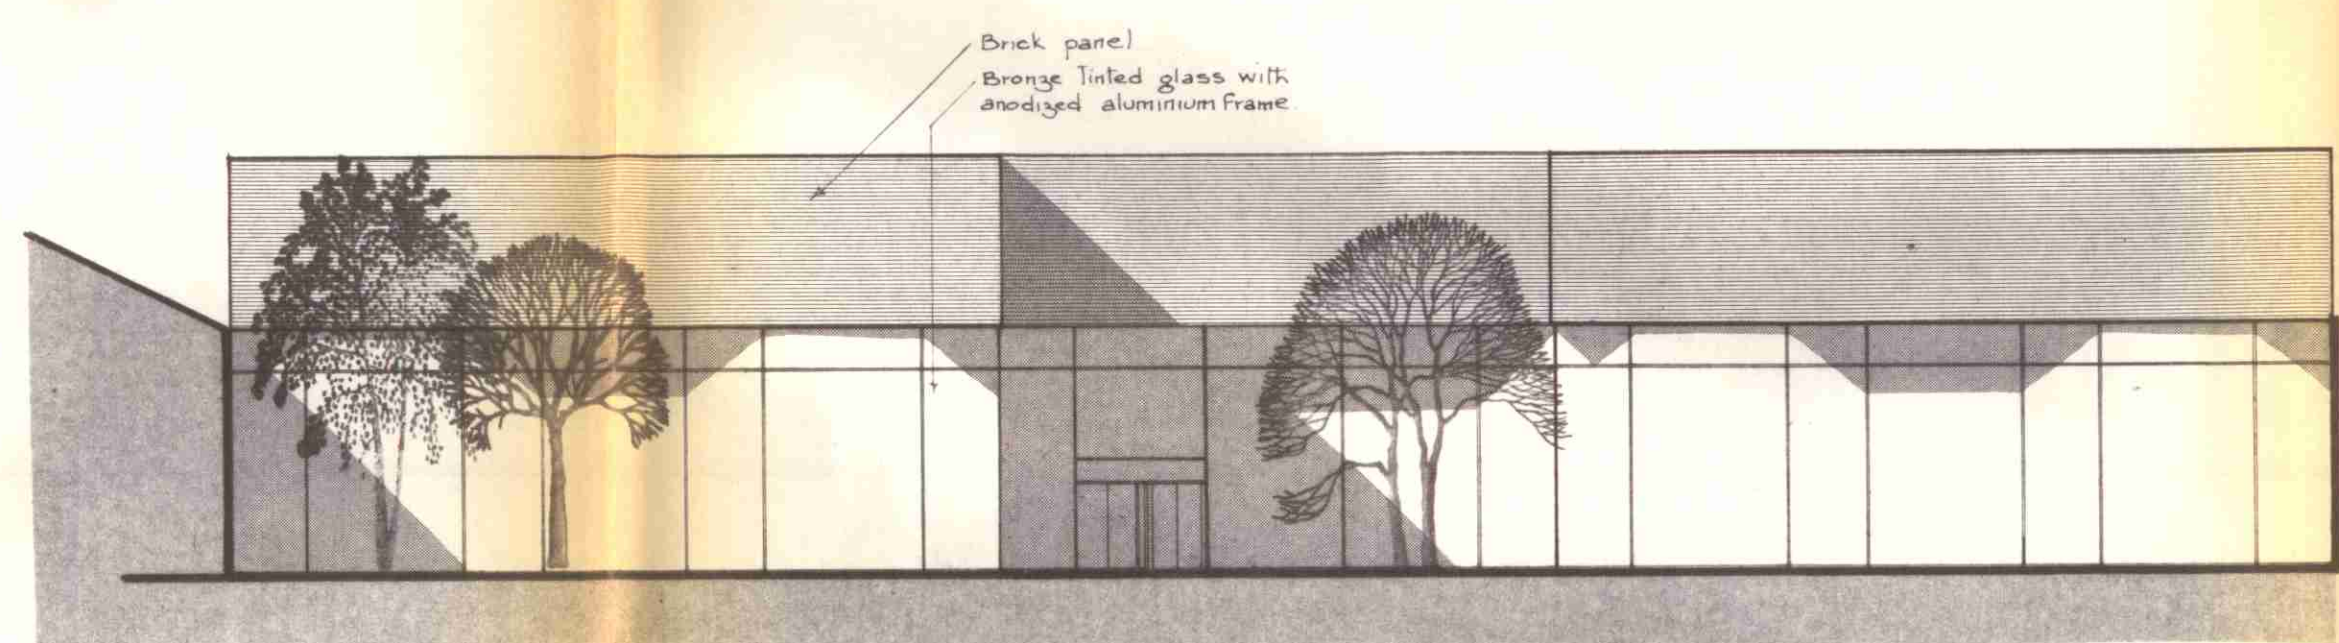

SECTION C-C

NOTES:
New external brickwork to match existing brick finish
Layout of closed offices around perimeter is proposed and is subject to alteration by client. Final layout to be agreed with planning authority
Existing D.S.M. building and pre-fab offices [see survey drg no 867/01] to be removed

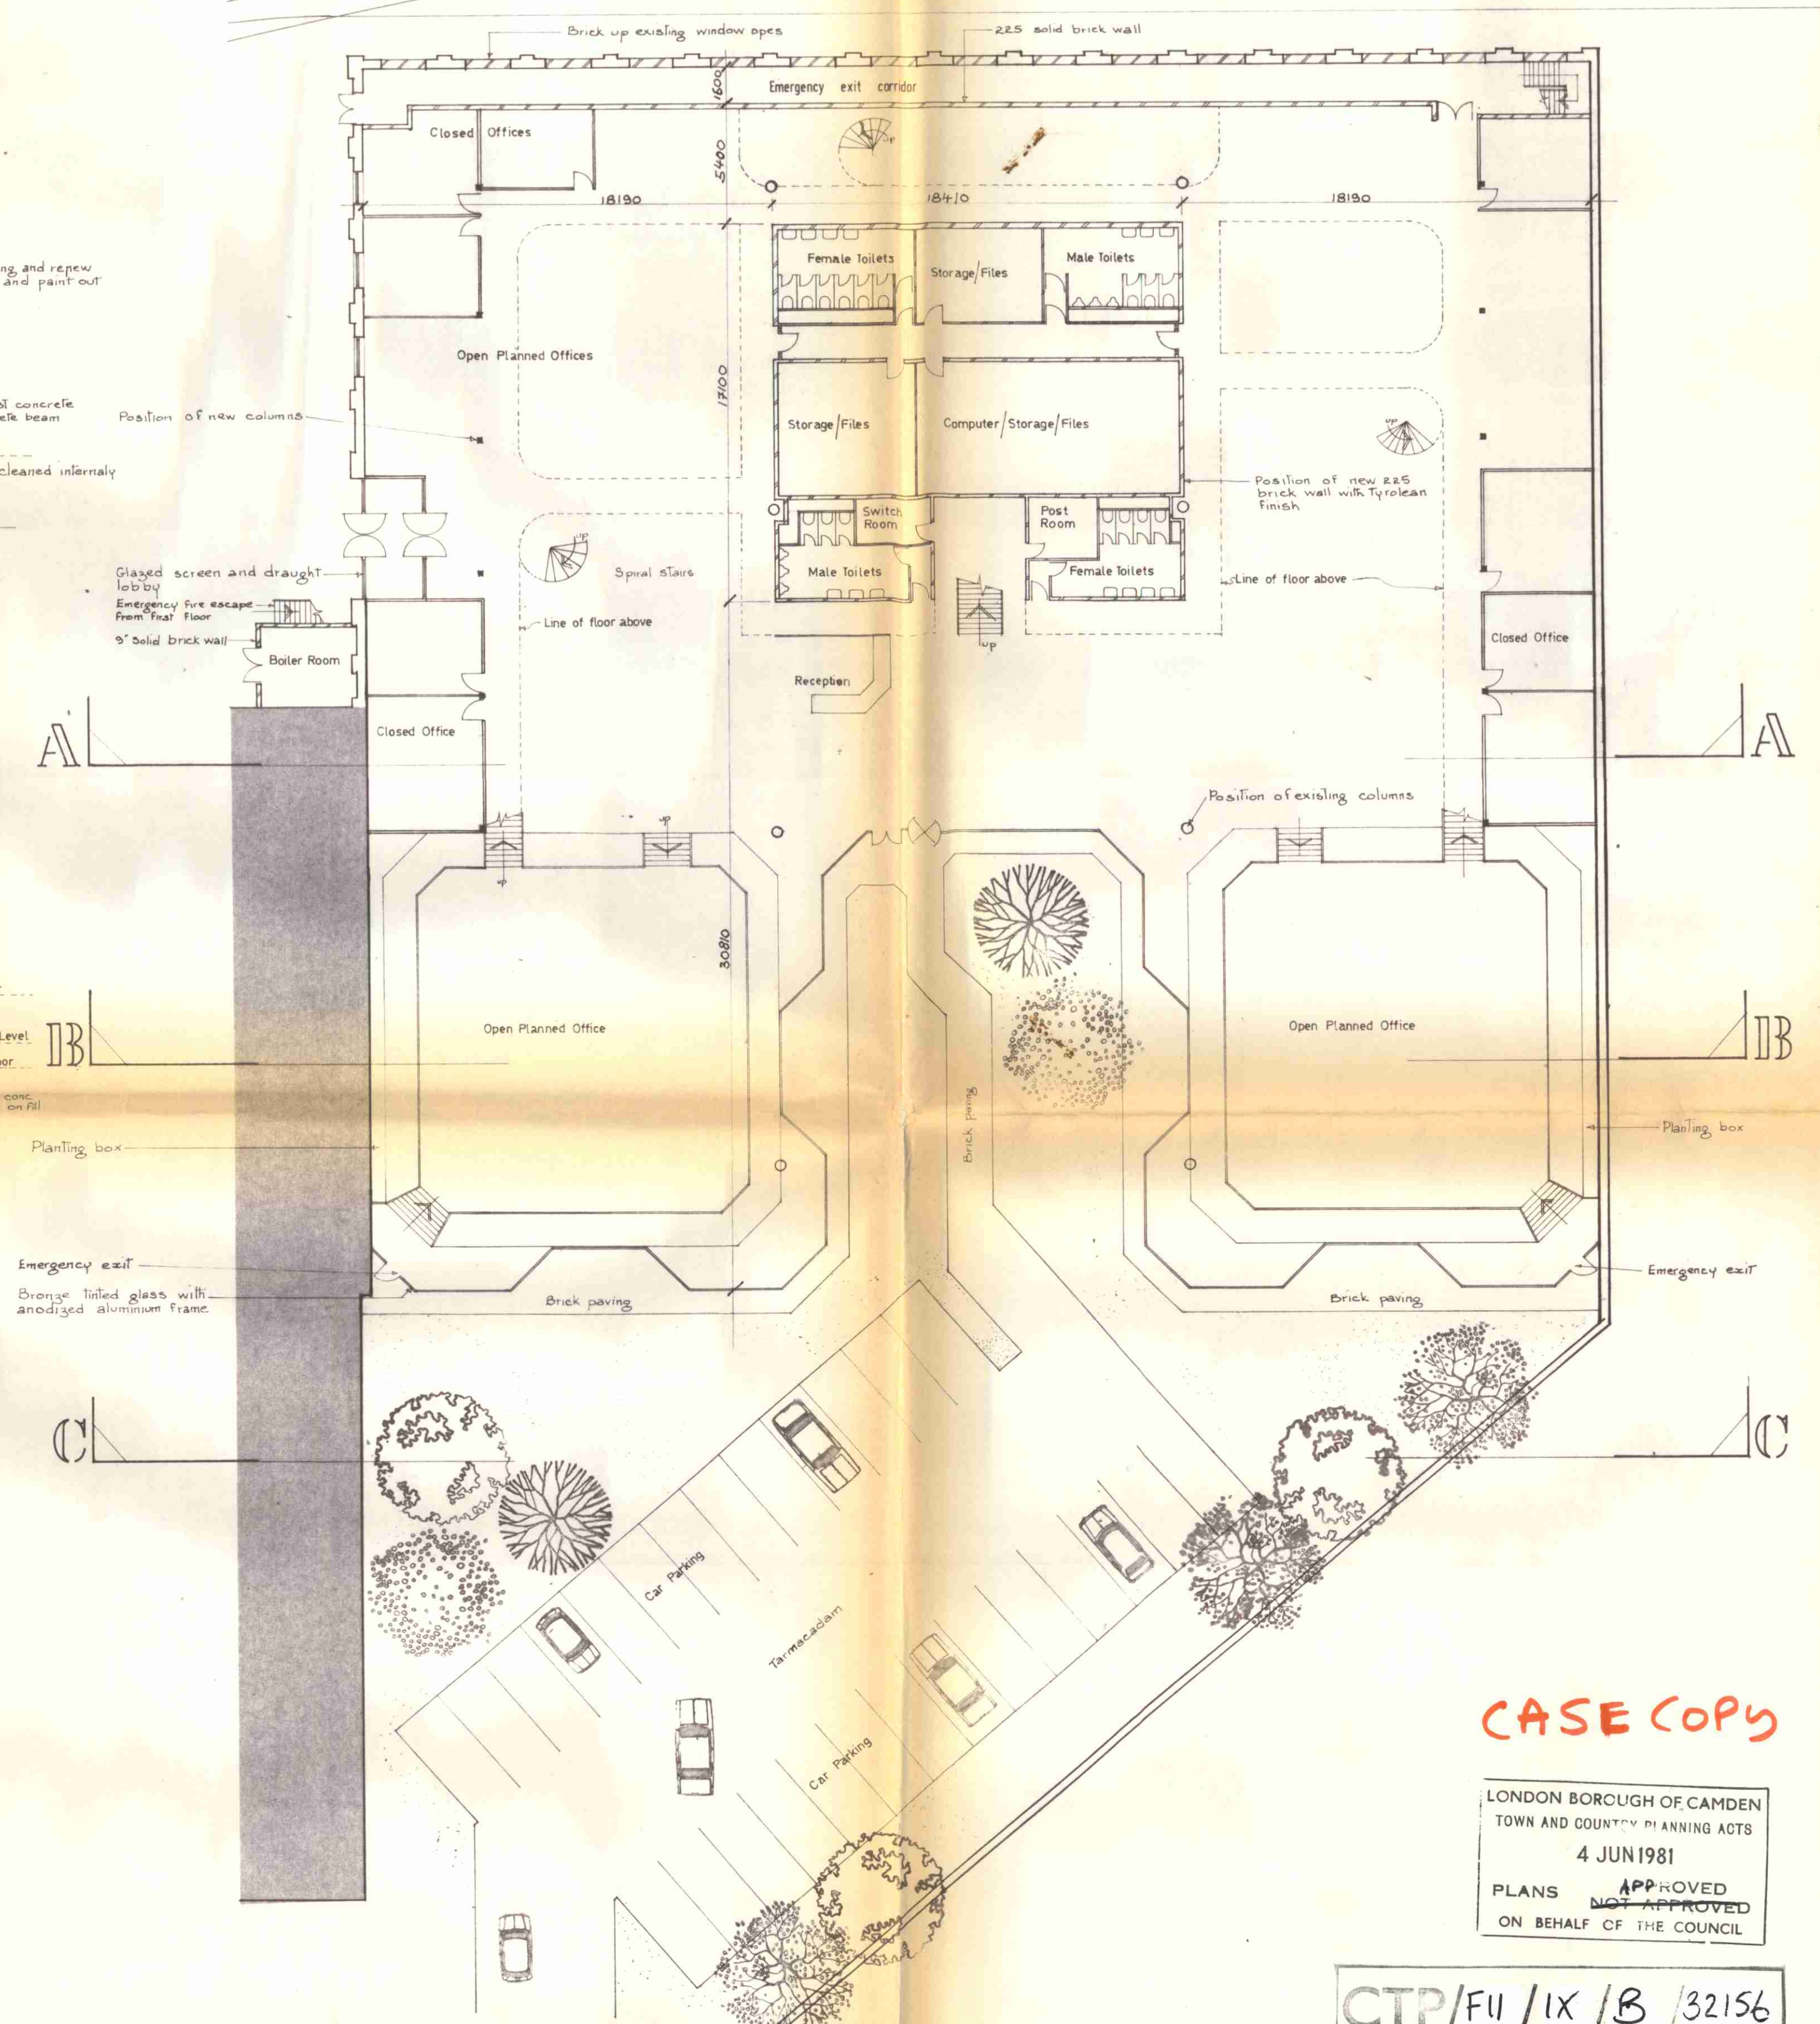

GROUND FLOOR PLAN

CASE COPY

LONDON BOROUGH OF CAMDEN
TOWN AND COUNCIL PLANNING ACTS
4 JUN 1981
PLANS ~~NOT~~ APPROVED
ON BEHALF OF THE COUNCIL

CTP/FU/IX/B/32156

A 20th March 1981 General Amendments

O'REILLY DESIGN & PLANNING SERVICES
ARCHITECTS & PLANNING CONSULTANTS, 40 ELGIN ROAD, BALLSBRIDGE, DUBLIN 4. Tel. 681288

PROPOSED OFFICE DEVELOPMENT AT KENTISH TOWN LONDON	GROUND FLOOR PLAN and SECTIONS A-A, B-B, C-C	1:200 FEB 1981	8857/108A
--	---	-------------------	-----------